


N/F Willard Square Condominium Association Inc.

N/F
George S Hoskins

N/F
ZUNI Corp

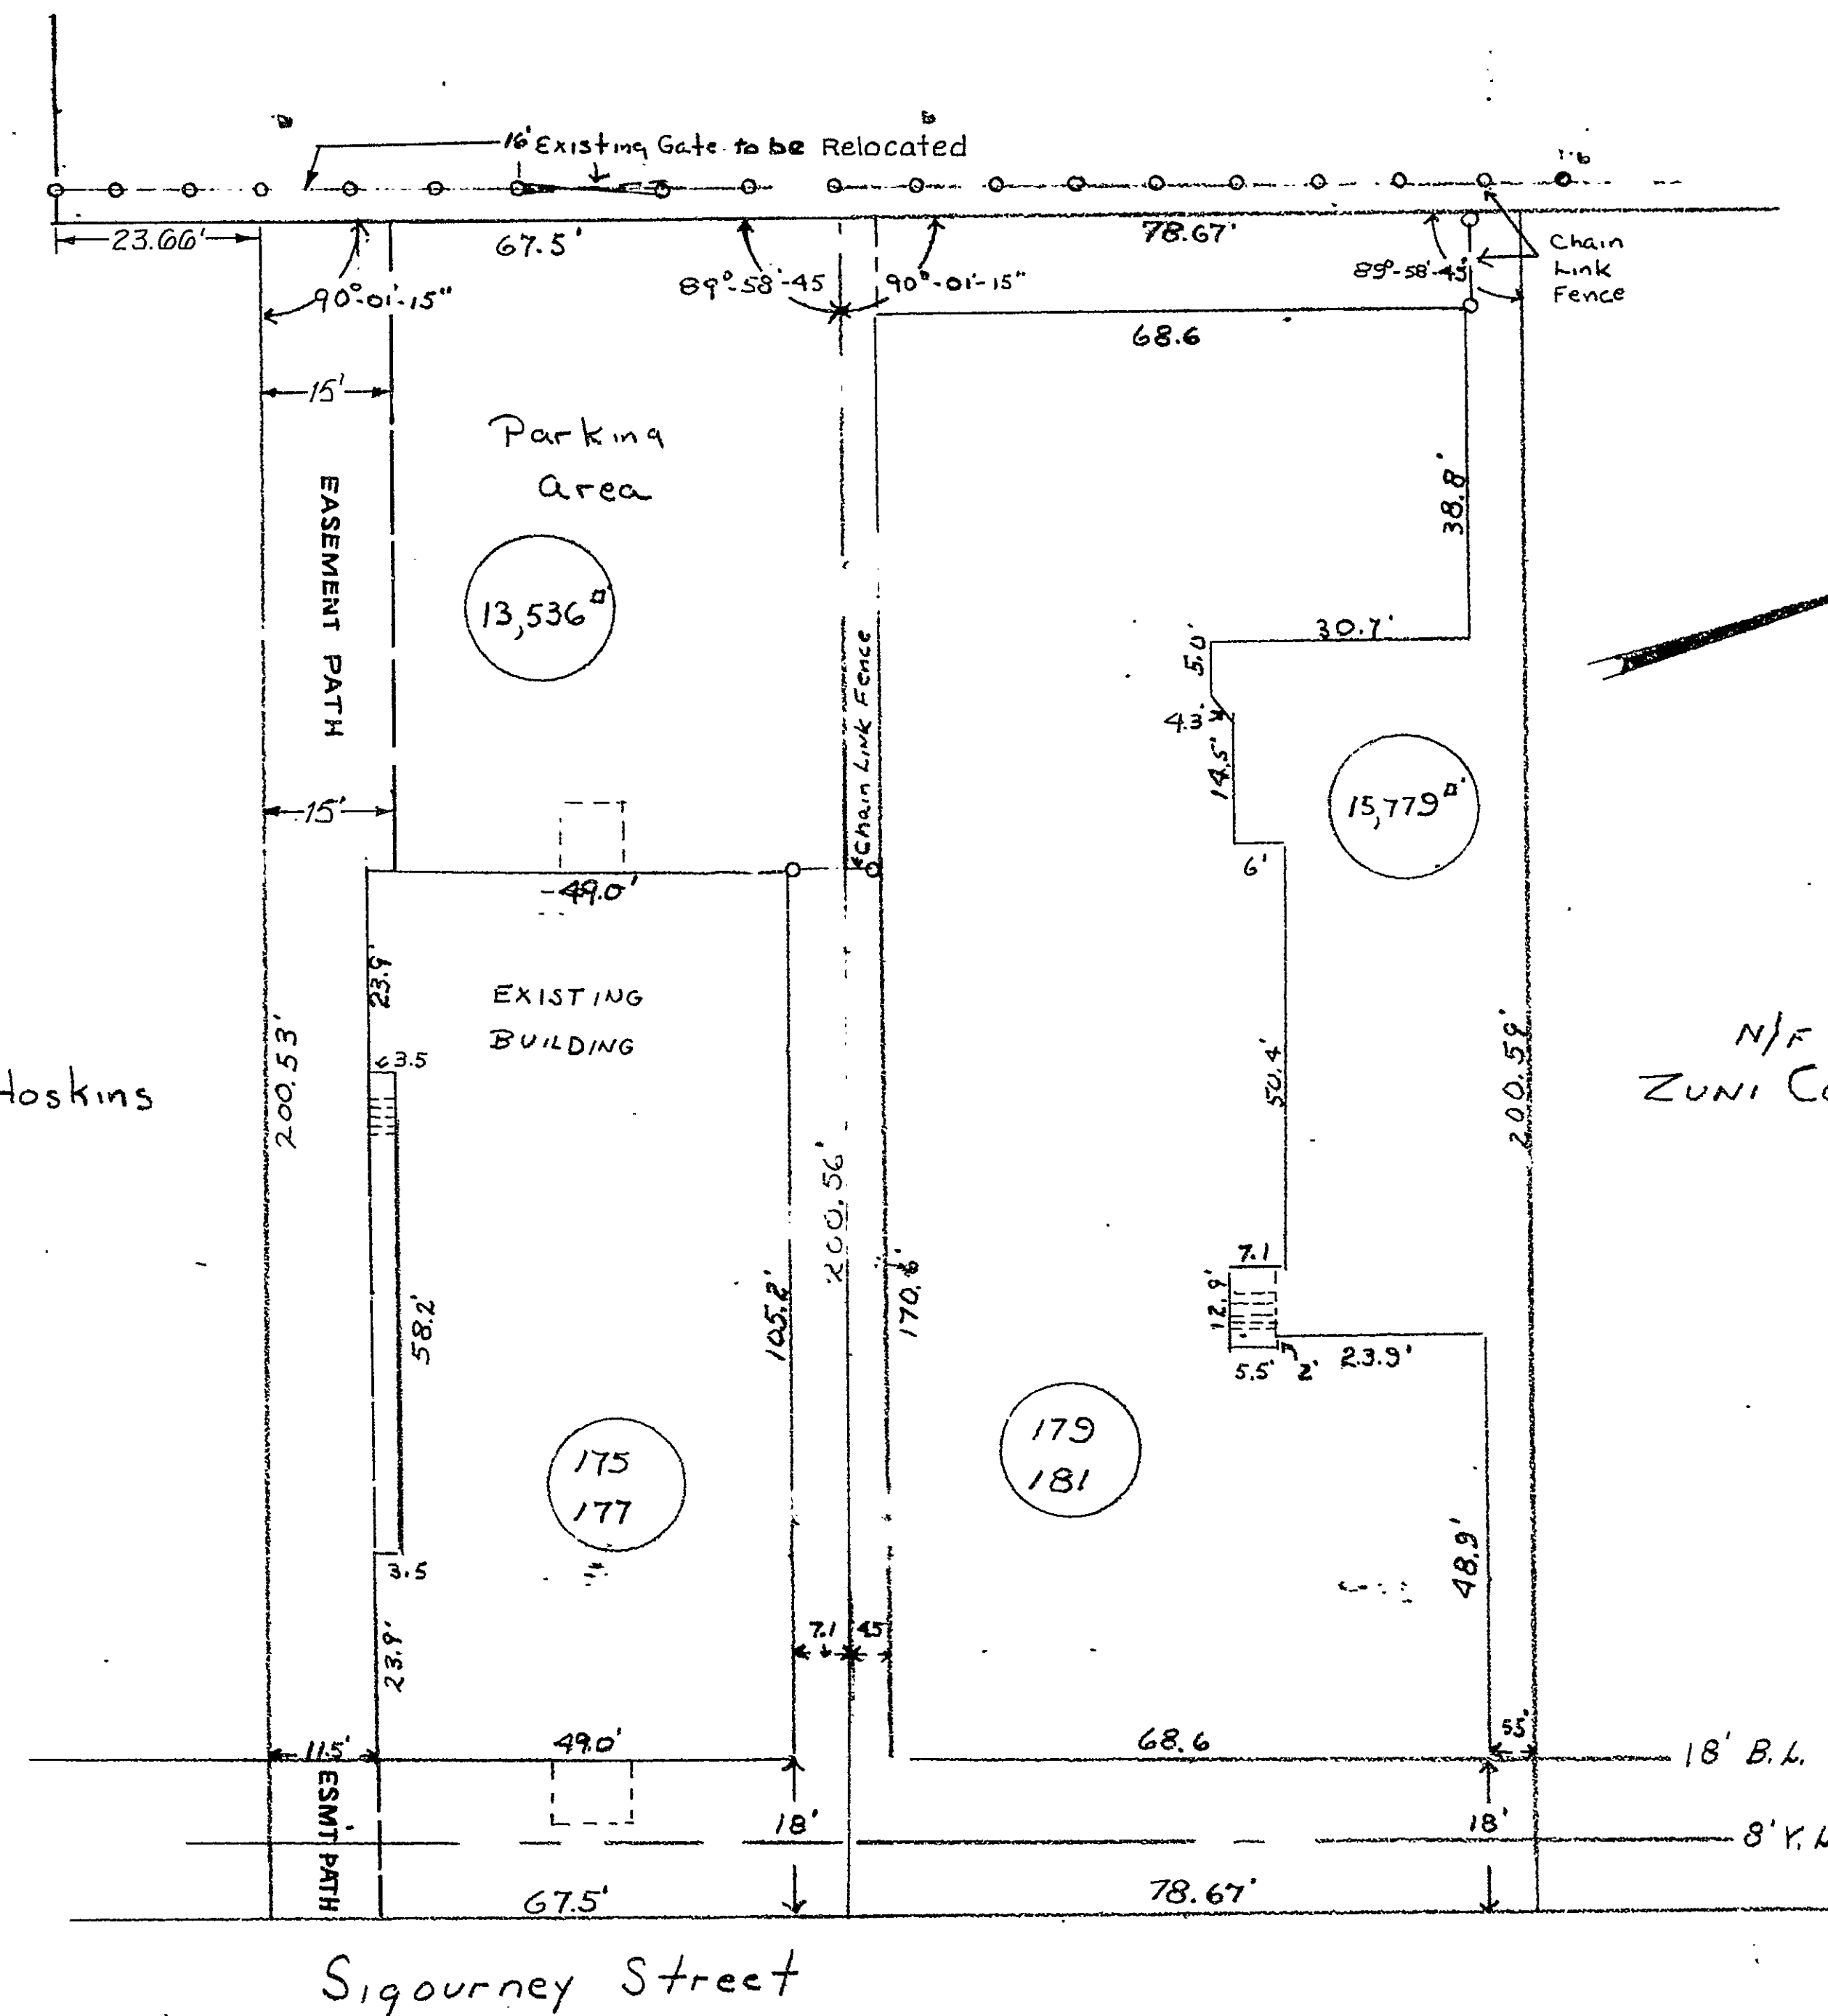


The portion of Sigourney Street shown on this plan is an established public street of the City of Hartford.
Feb. 5, 1981
George S. Hoskins
City Engineer


PROPERTY OF
Society for Savings
175, 177 & 179, 181
Sigourney Street
TOWN OF Hartford Connecticut

I HEREBY CERTIFY
THAT THIS MAP & SURVEY WERE PREPARED IN ACCORDANCE WITH THE STANDARDS OF CLASS A2 SURVEY AS DEFINED IN THE CODE OF PRACTICE FOR STANDARDS AND ACCURACY OF SURVEY & MAPS ADOPTED DECEMBER 10, 1975 AS AMENDED BY THE CONN. ASSOCIATION OF LAND SURVEYORS, INC.

ALCA SURVEY ASSOCIATES
CARL H. JAEGER L.S. 7763
WETHERSFIELD, CONN.
Carl H. Jaeger
SCALE: 1" = 20' SHEET
DATE: 1/28/81 1 OF 1

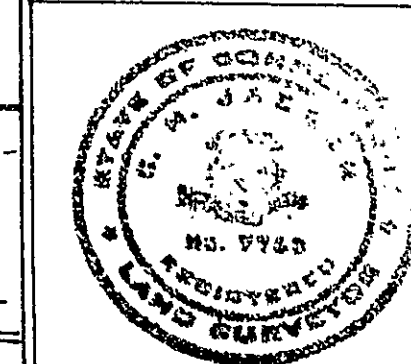

PLAN SIZE 18" x 24"

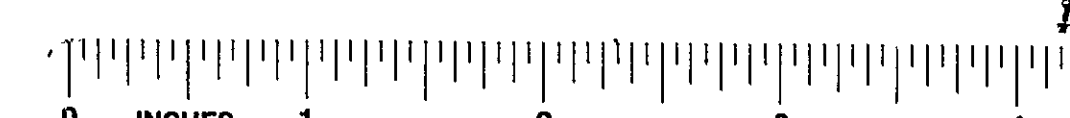

1211

130

RECEIVED BY
FEB 2 3 43 PM '81
TOWN & CITY CLERK
HARTFORD
VOL. PAGE
445090