


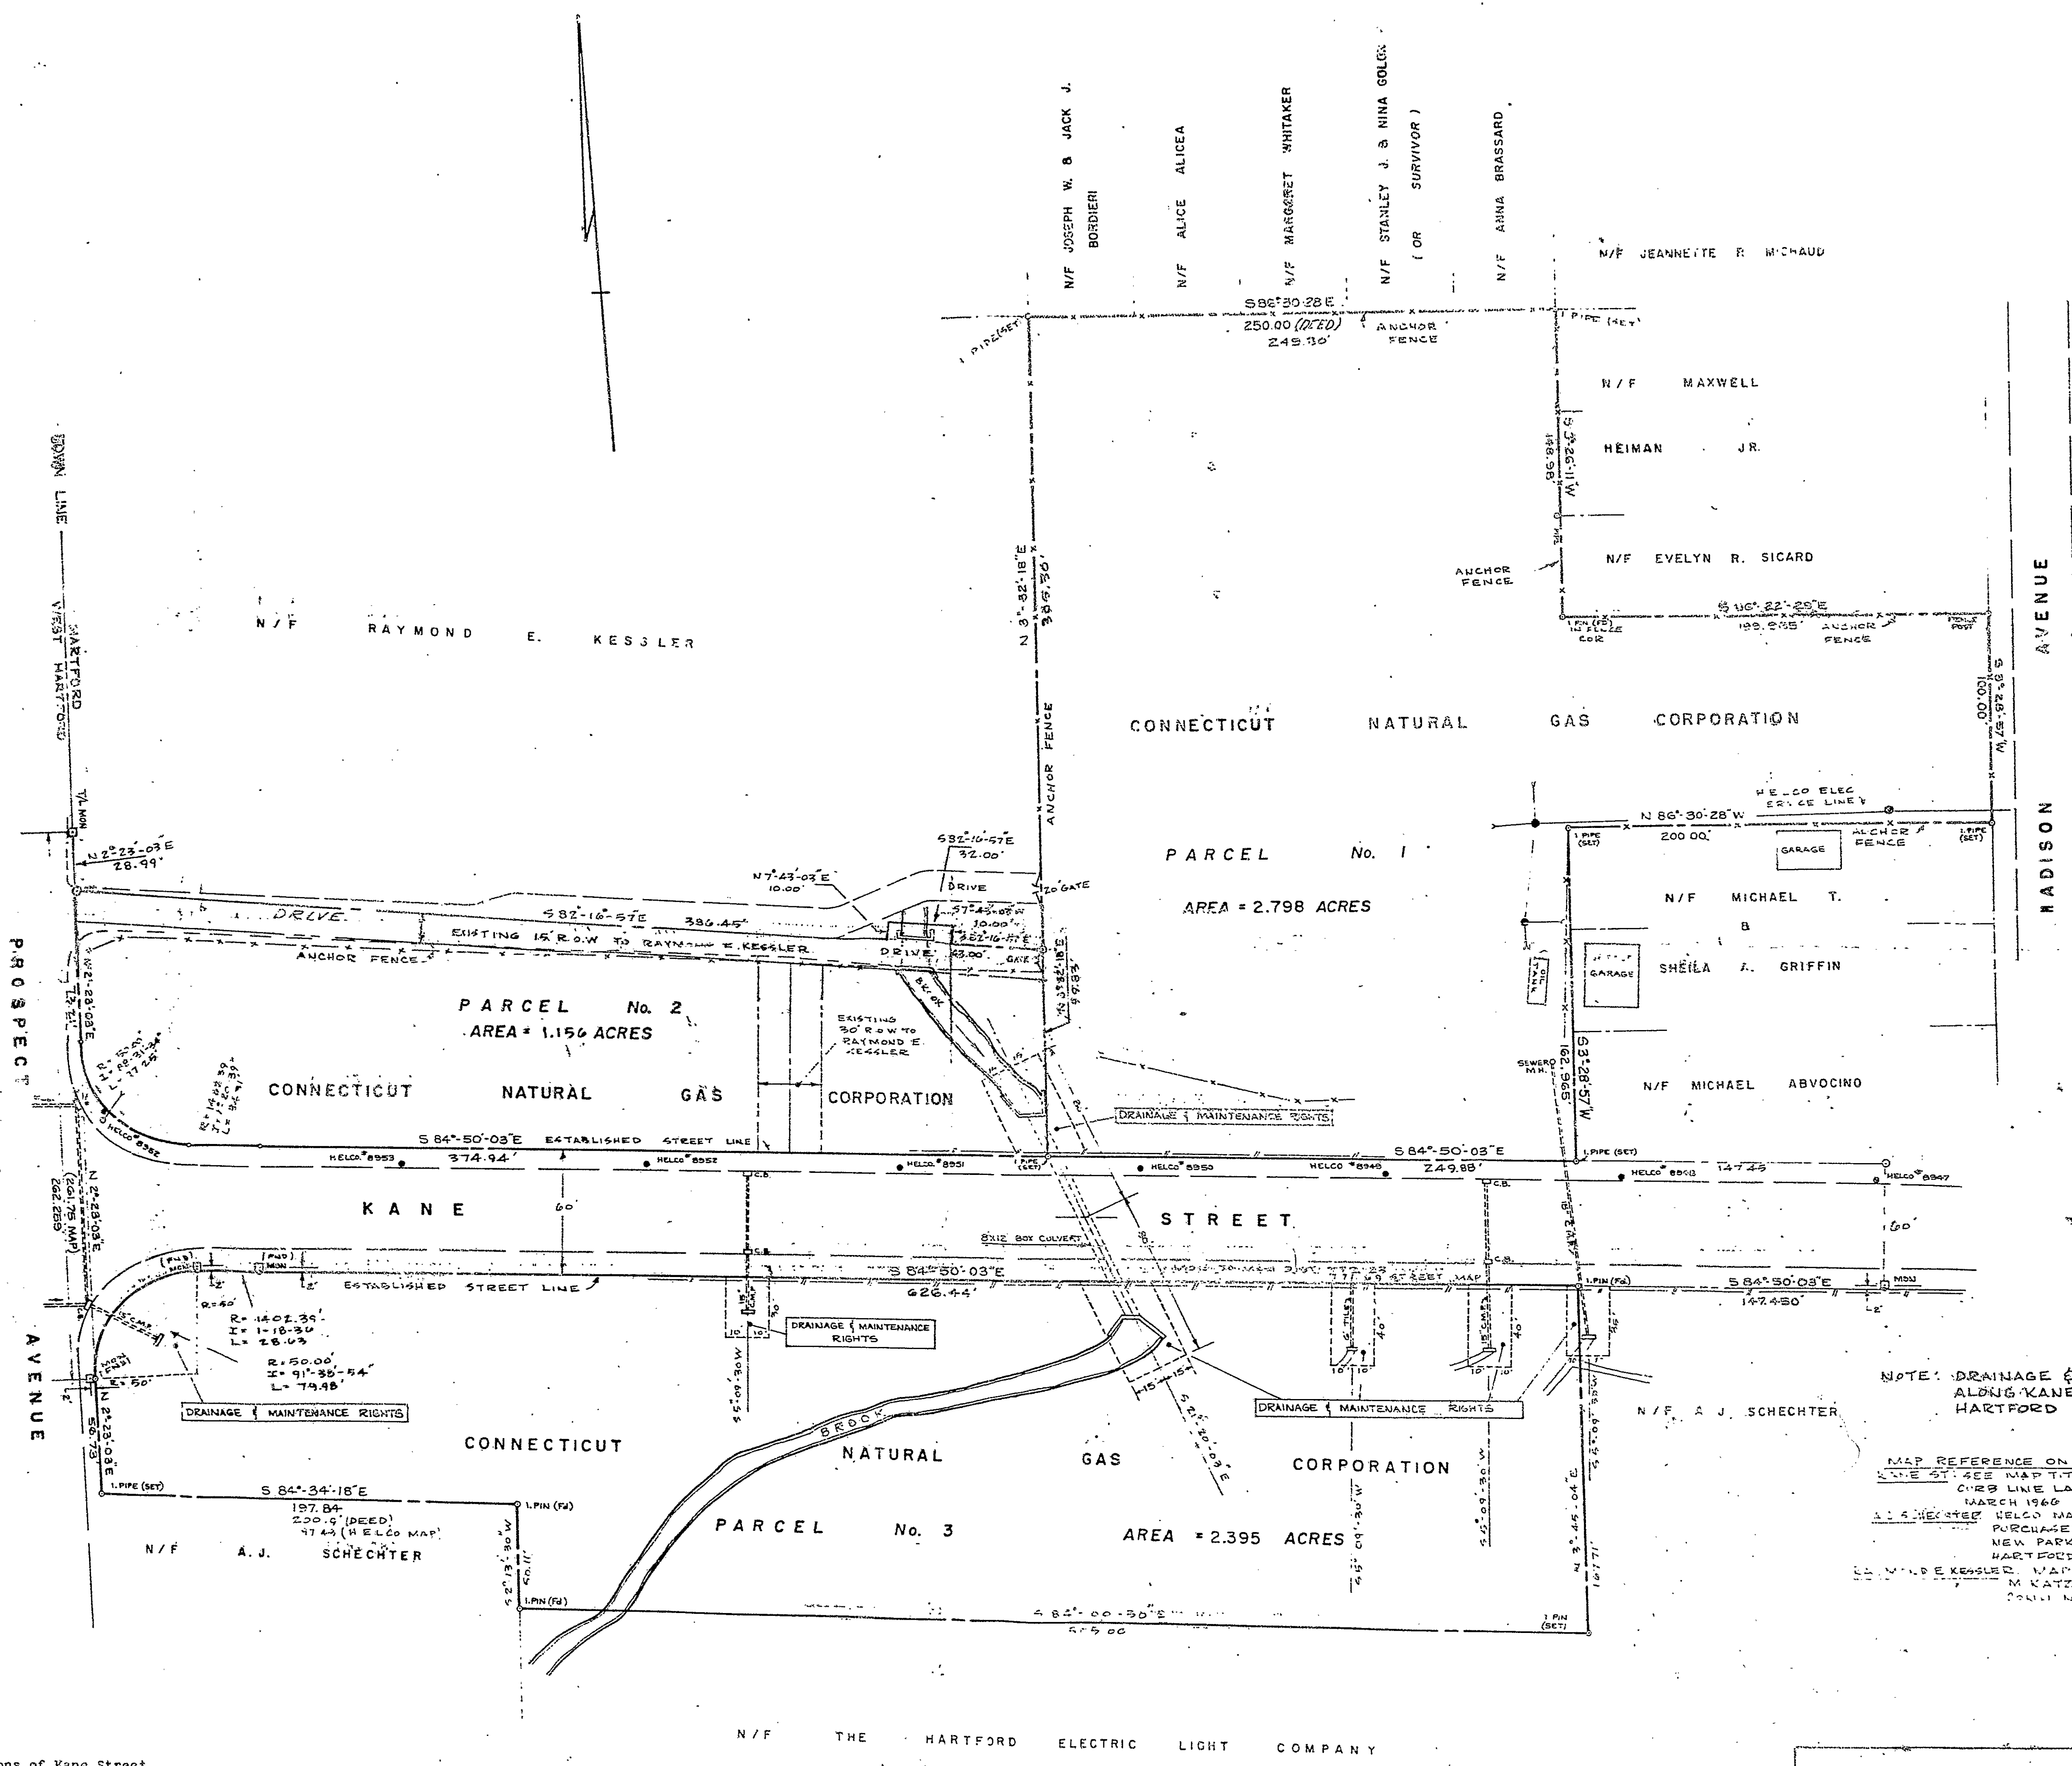

NOTE: DRAINAGE & MAINTENANCE RIGHTS ALONG KANE ST. TO THE CITY OF HARTFORD

MAP REFERENCE ON ADJOINERS
KANE ST. SEE MAP TITLED KANE ST. STREET & OVERLINE LAYOUT SCALE 1"=40'
MARCH 1960
A. J. SCHECHTER HELCO MAP TITLED LAND TO BE PURCHASED FROM A. J. SCHECHTER NEW PARK AVE. HARTFORD CONN. FEB 1969 SCALE 1"=40'
L. W. KESSLER, MAP OF PROSPECT AVE. & KANE ST. HARTFORD CONN. FEB 1944 SCALE 1"=40'

PLAN SHOWING PROPERTY OF
CONNECTICUT NATURAL GAS CORPORATION
MADISON AVE., KANE STREET, AND PROSPECT AVE. - HARTFORD CONN.
MARCH 1960 SCALE 1"=40'

The portions of Kane Street, Madison Avenue and the East Street Line of Prospect Avenue shown on this plan are established public streets of the City of Hartford.
Jan. 11, 1961
John Thomson
George S. Thompson
C.E. (Engineer)

