


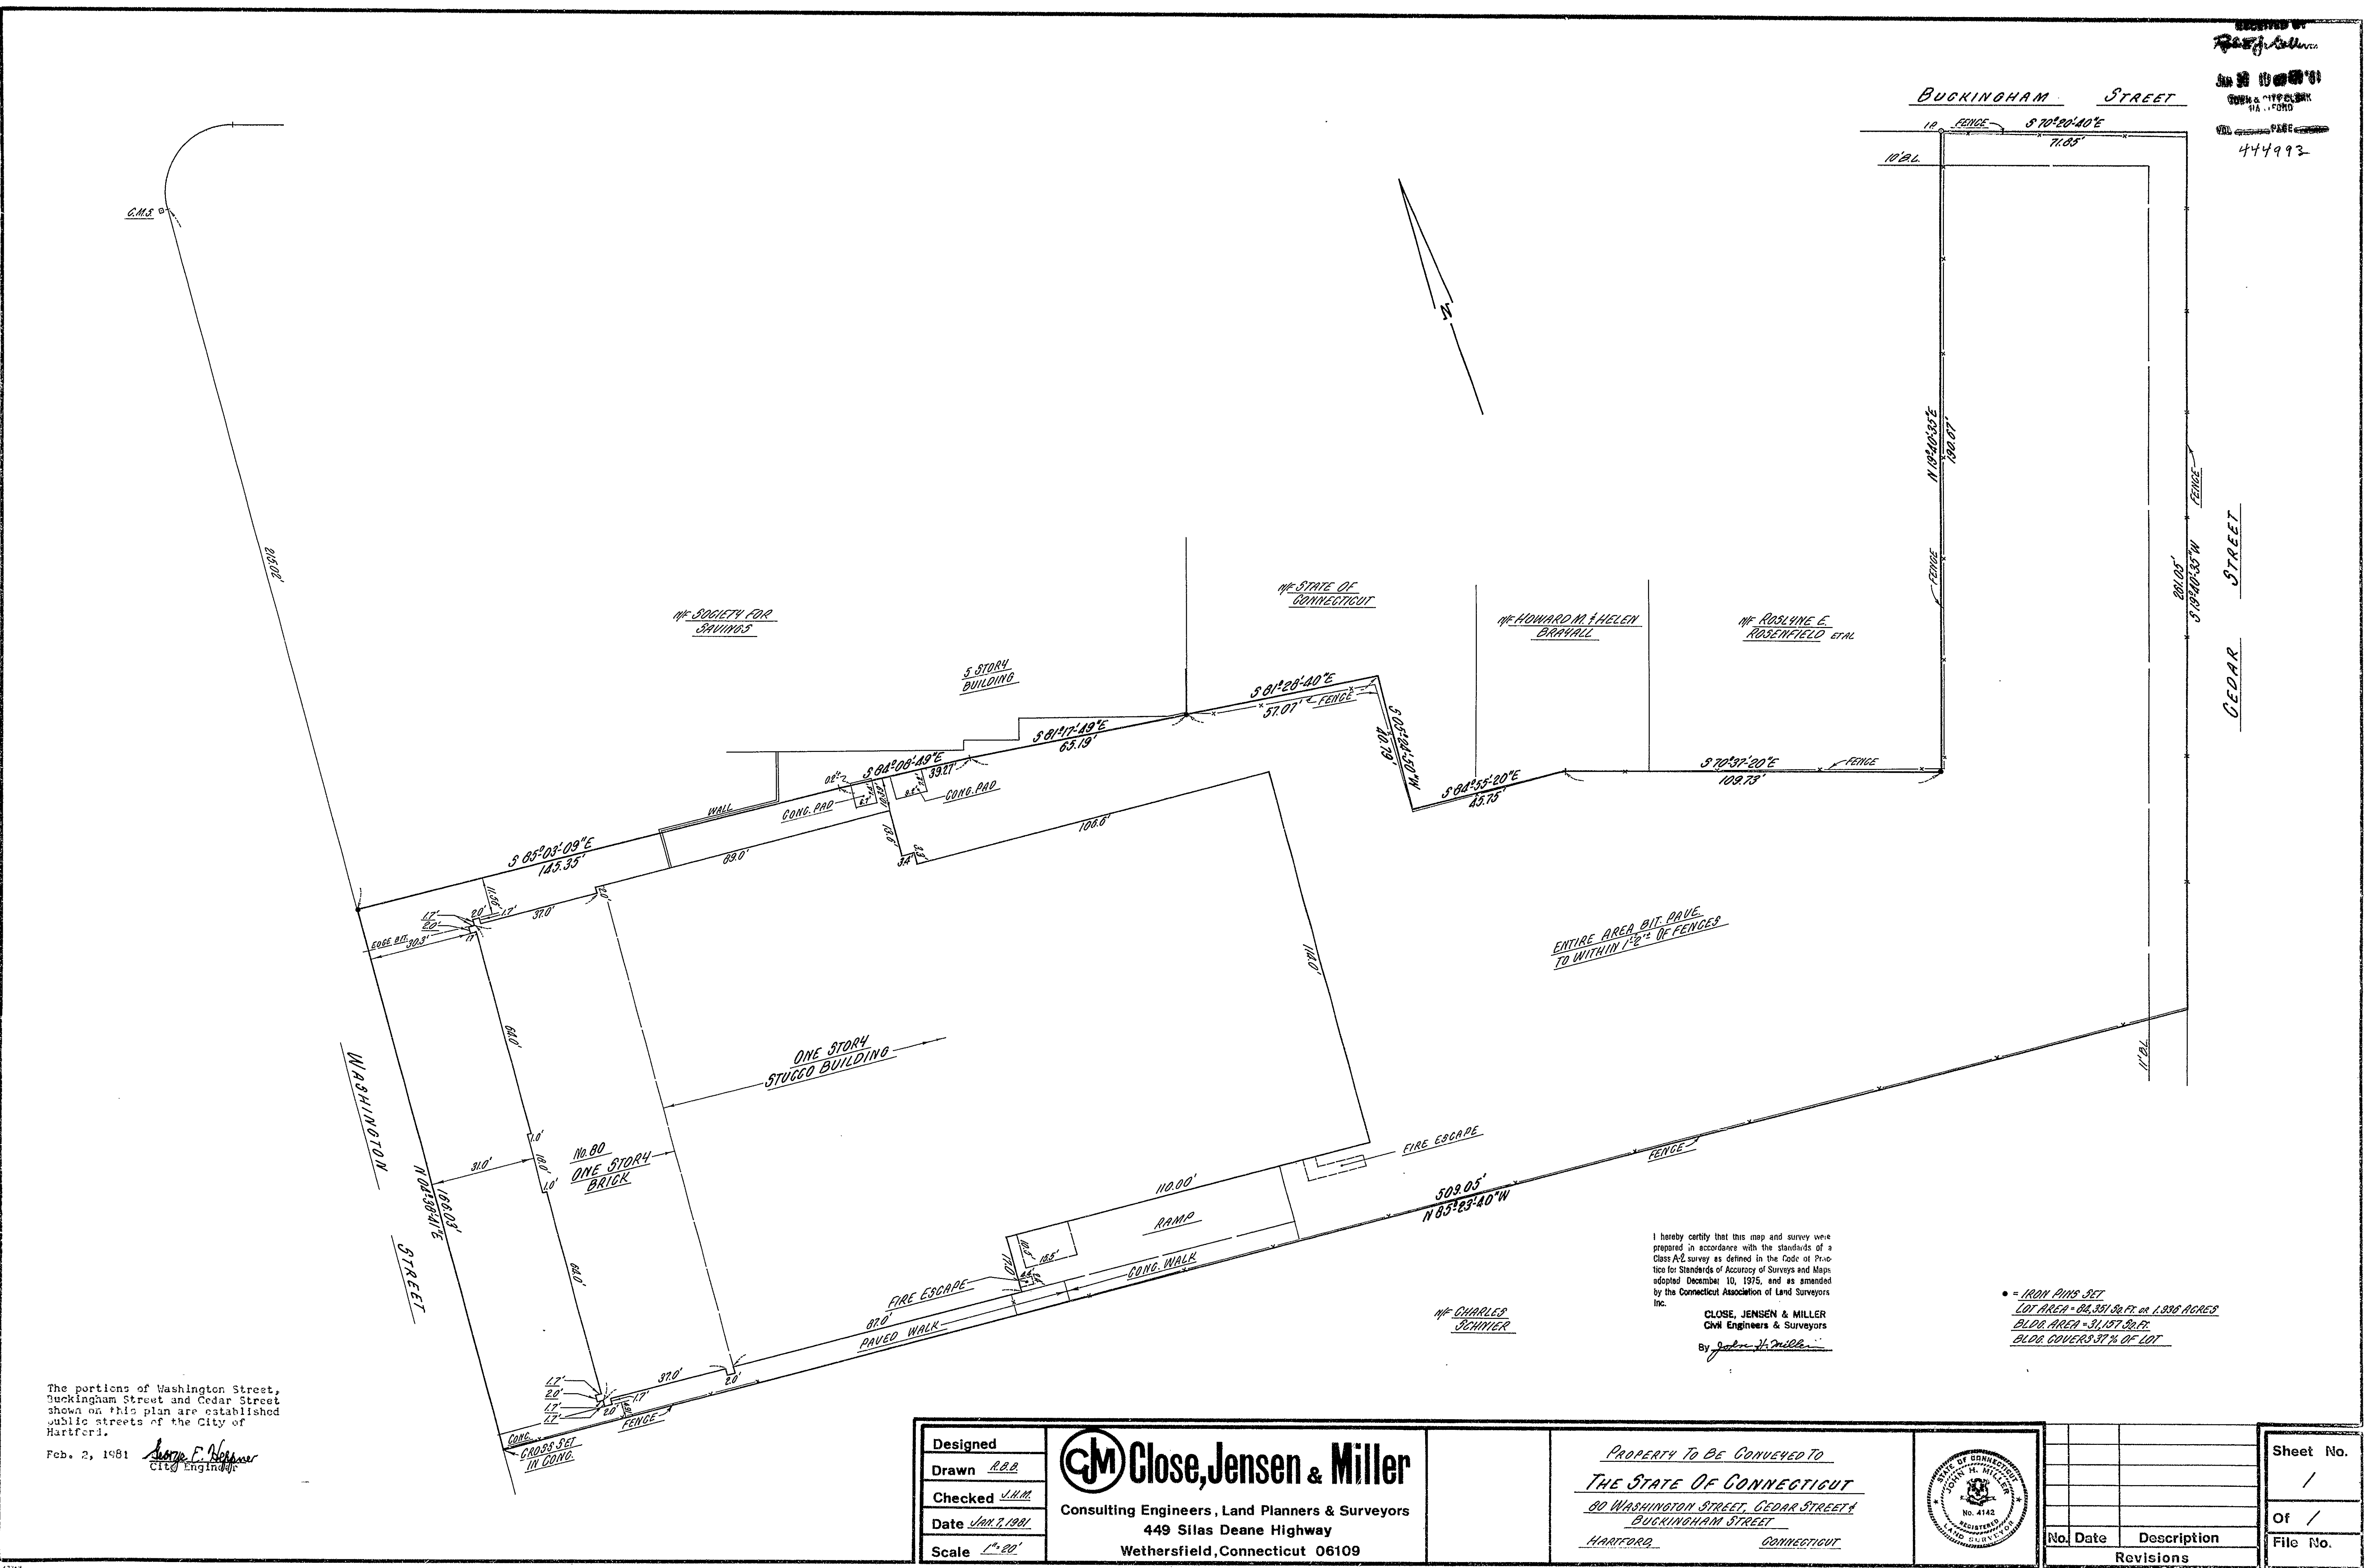

The portions of Washington Street, Buckingham Street and Cedar Street shown on this plan are established public streets of the City of Hartford.
Feb. 2, 1981 *Charles F. Schmitt*
City Engineer

Designed	CJM Close, Jensen & Miller Consulting Engineers, Land Planners & Surveyors 449 Silas Deane Highway Wethersfield, Connecticut 06109	PROPERTY TO BE CONVEYED TO <u>THE STATE OF CONNECTICUT</u> <u>80 WASHINGTON STREET, CEDAR STREET & BUCKINGHAM STREET</u> <u>HARTFORD, CONNECTICUT</u>		Sheet No.
Drawn <i>R.B.B.</i>				/
Checked <i>L.H.M.</i>				Of /
Date <i>JAN. 7, 1981</i>				File No.
Scale <i>1" = 80'</i>				
No. Date Description				
Revisions				



1134

1134

1134