


RECEIVED BY
David J. [Signature]
FEB 03 AM '81
TOWN & CITY CLERK
HARTFORD
VOL. _____ PAGE _____

RECEIVED BY
David J. [Signature]
Feb 6 8 59 AM '81
TOWN & CITY CLERK
HARTFORD
VOL. _____ PAGE _____

N/F Willard Square Condominium Association Inc.

N/F
George S Hoskins

N/F
ZUNI Corp

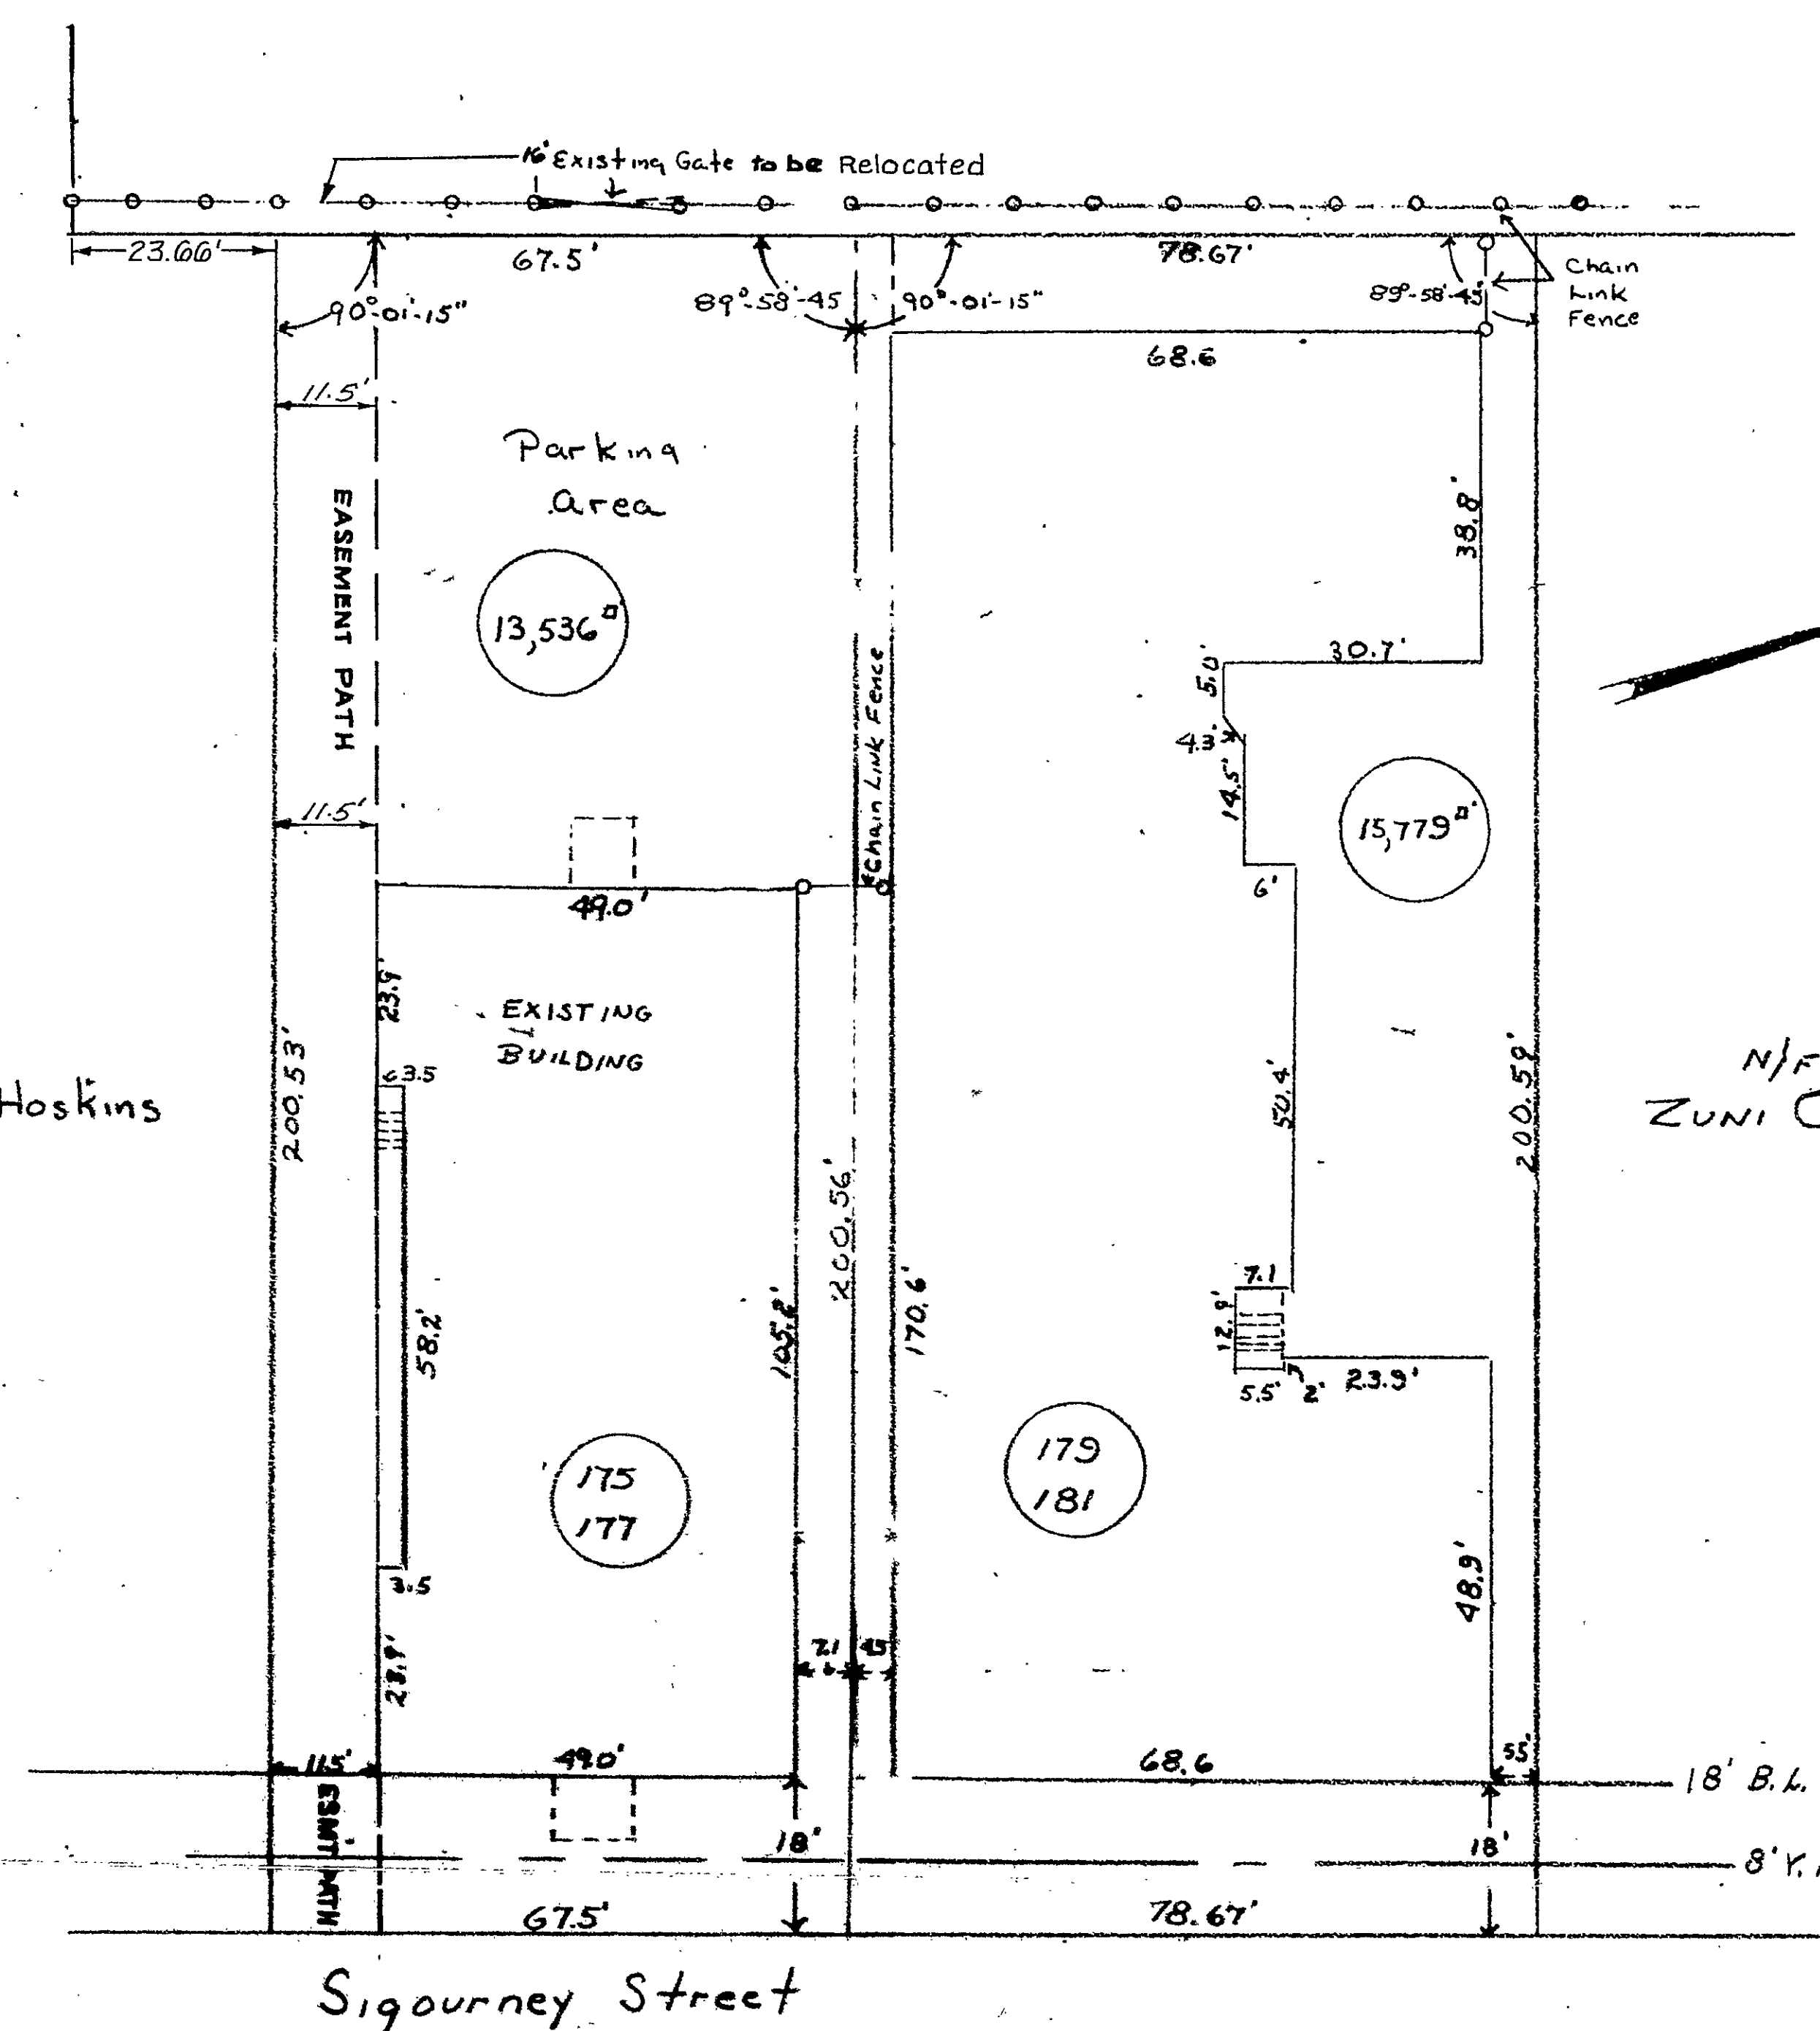

The portion of Sigourney Street shown on this plan is an established public street of the City of Hartford.
Feb. 7, 1981 *George E. [Signature]*
City Engineer

PROPERTY OF
Society for Savings
175, 177 - 179, 181
Sigourney Street
TOWN OF Hartford Connecticut


I HEREBY CERTIFY

THAT THIS MAP & SURVEY WERE PREPARED IN ACCORDANCE WITH THE STANDARDS OF CLASS 32 SURVEY AS DEFINED IN THE CODE OF PRACTICE FOR STANDARDS AND ACCURACY OF SURVEY & MAPS ADOPTED DECEMBER 10, 1975 AS AMENDED BY THE CONN. ASSOCIATION OF LAND SURVEYORS, INC.

ALCA SURVEY ASSOCIATES

CARL H. JAEGER L.S. 7763
WETHERSFIELD, CONN.

SCALE: 1" = 20' SHEET
DATE: 2/5/81 1 OF 1

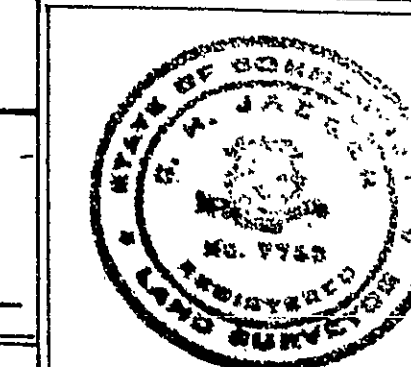

PLAN SIZE 18" x 24"



131
1137