


1145

1145-1

ENG. 24 ED. REV. 4-79

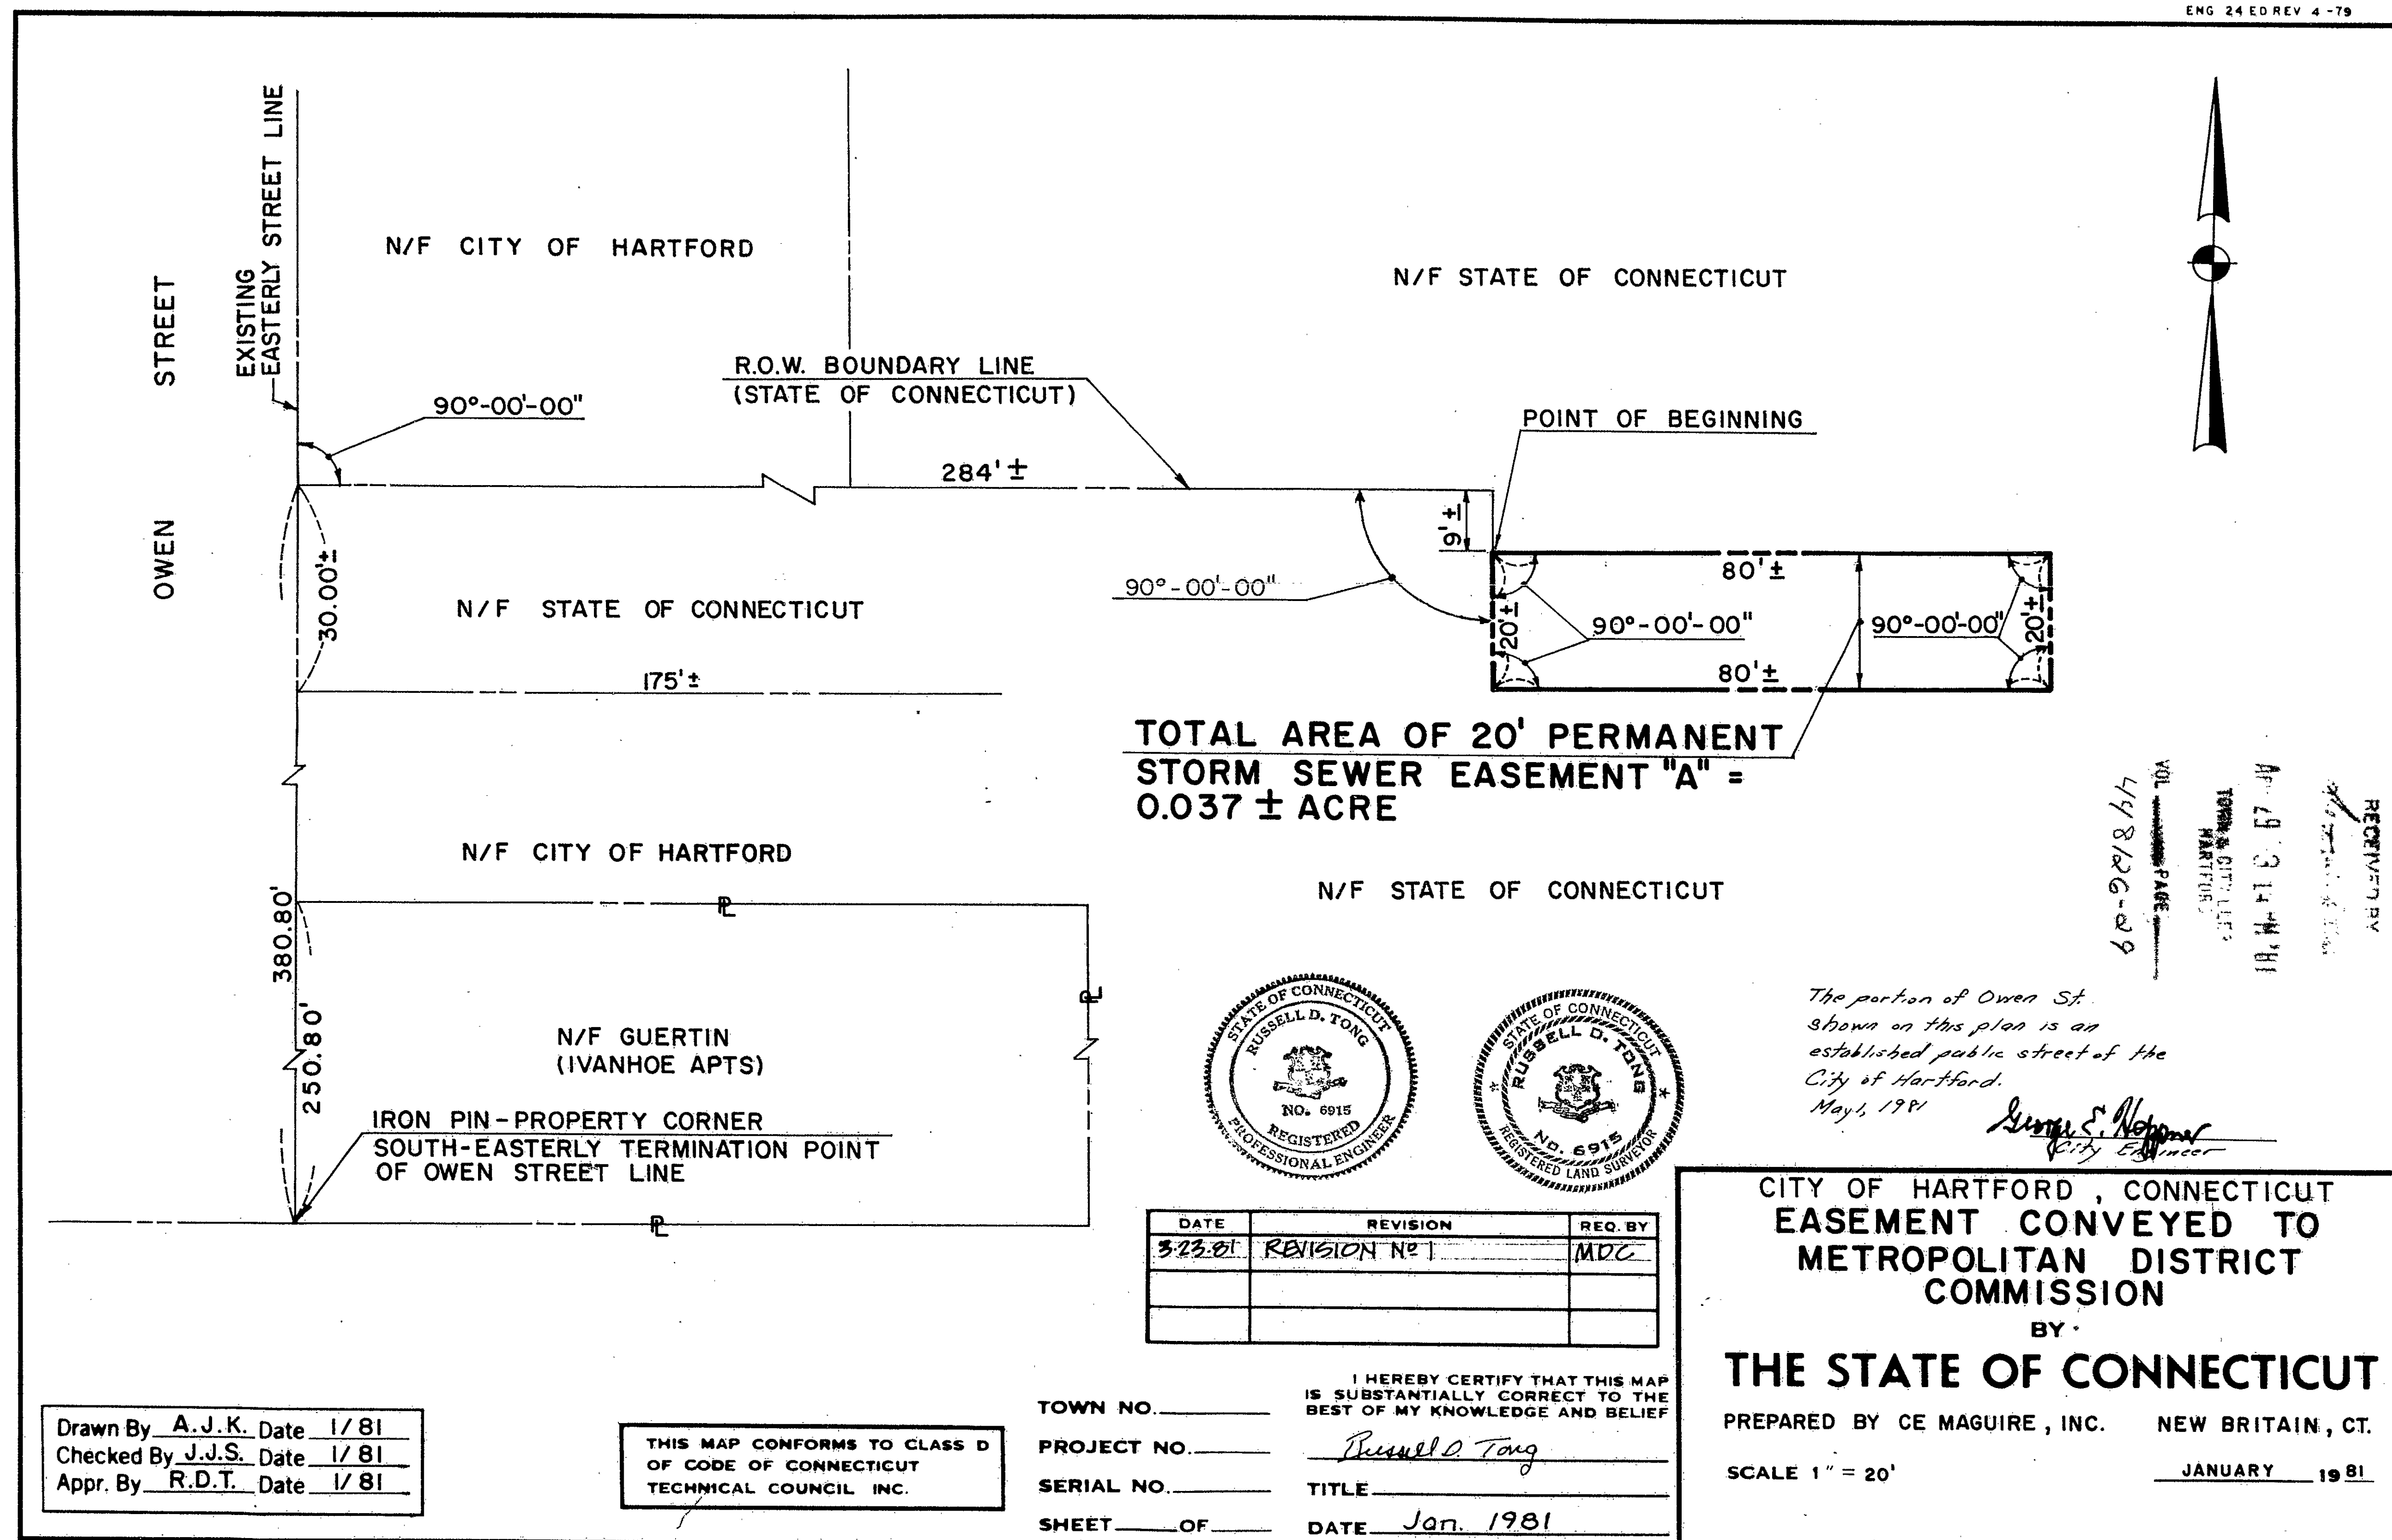

0 INCHES 1 2 3 4