


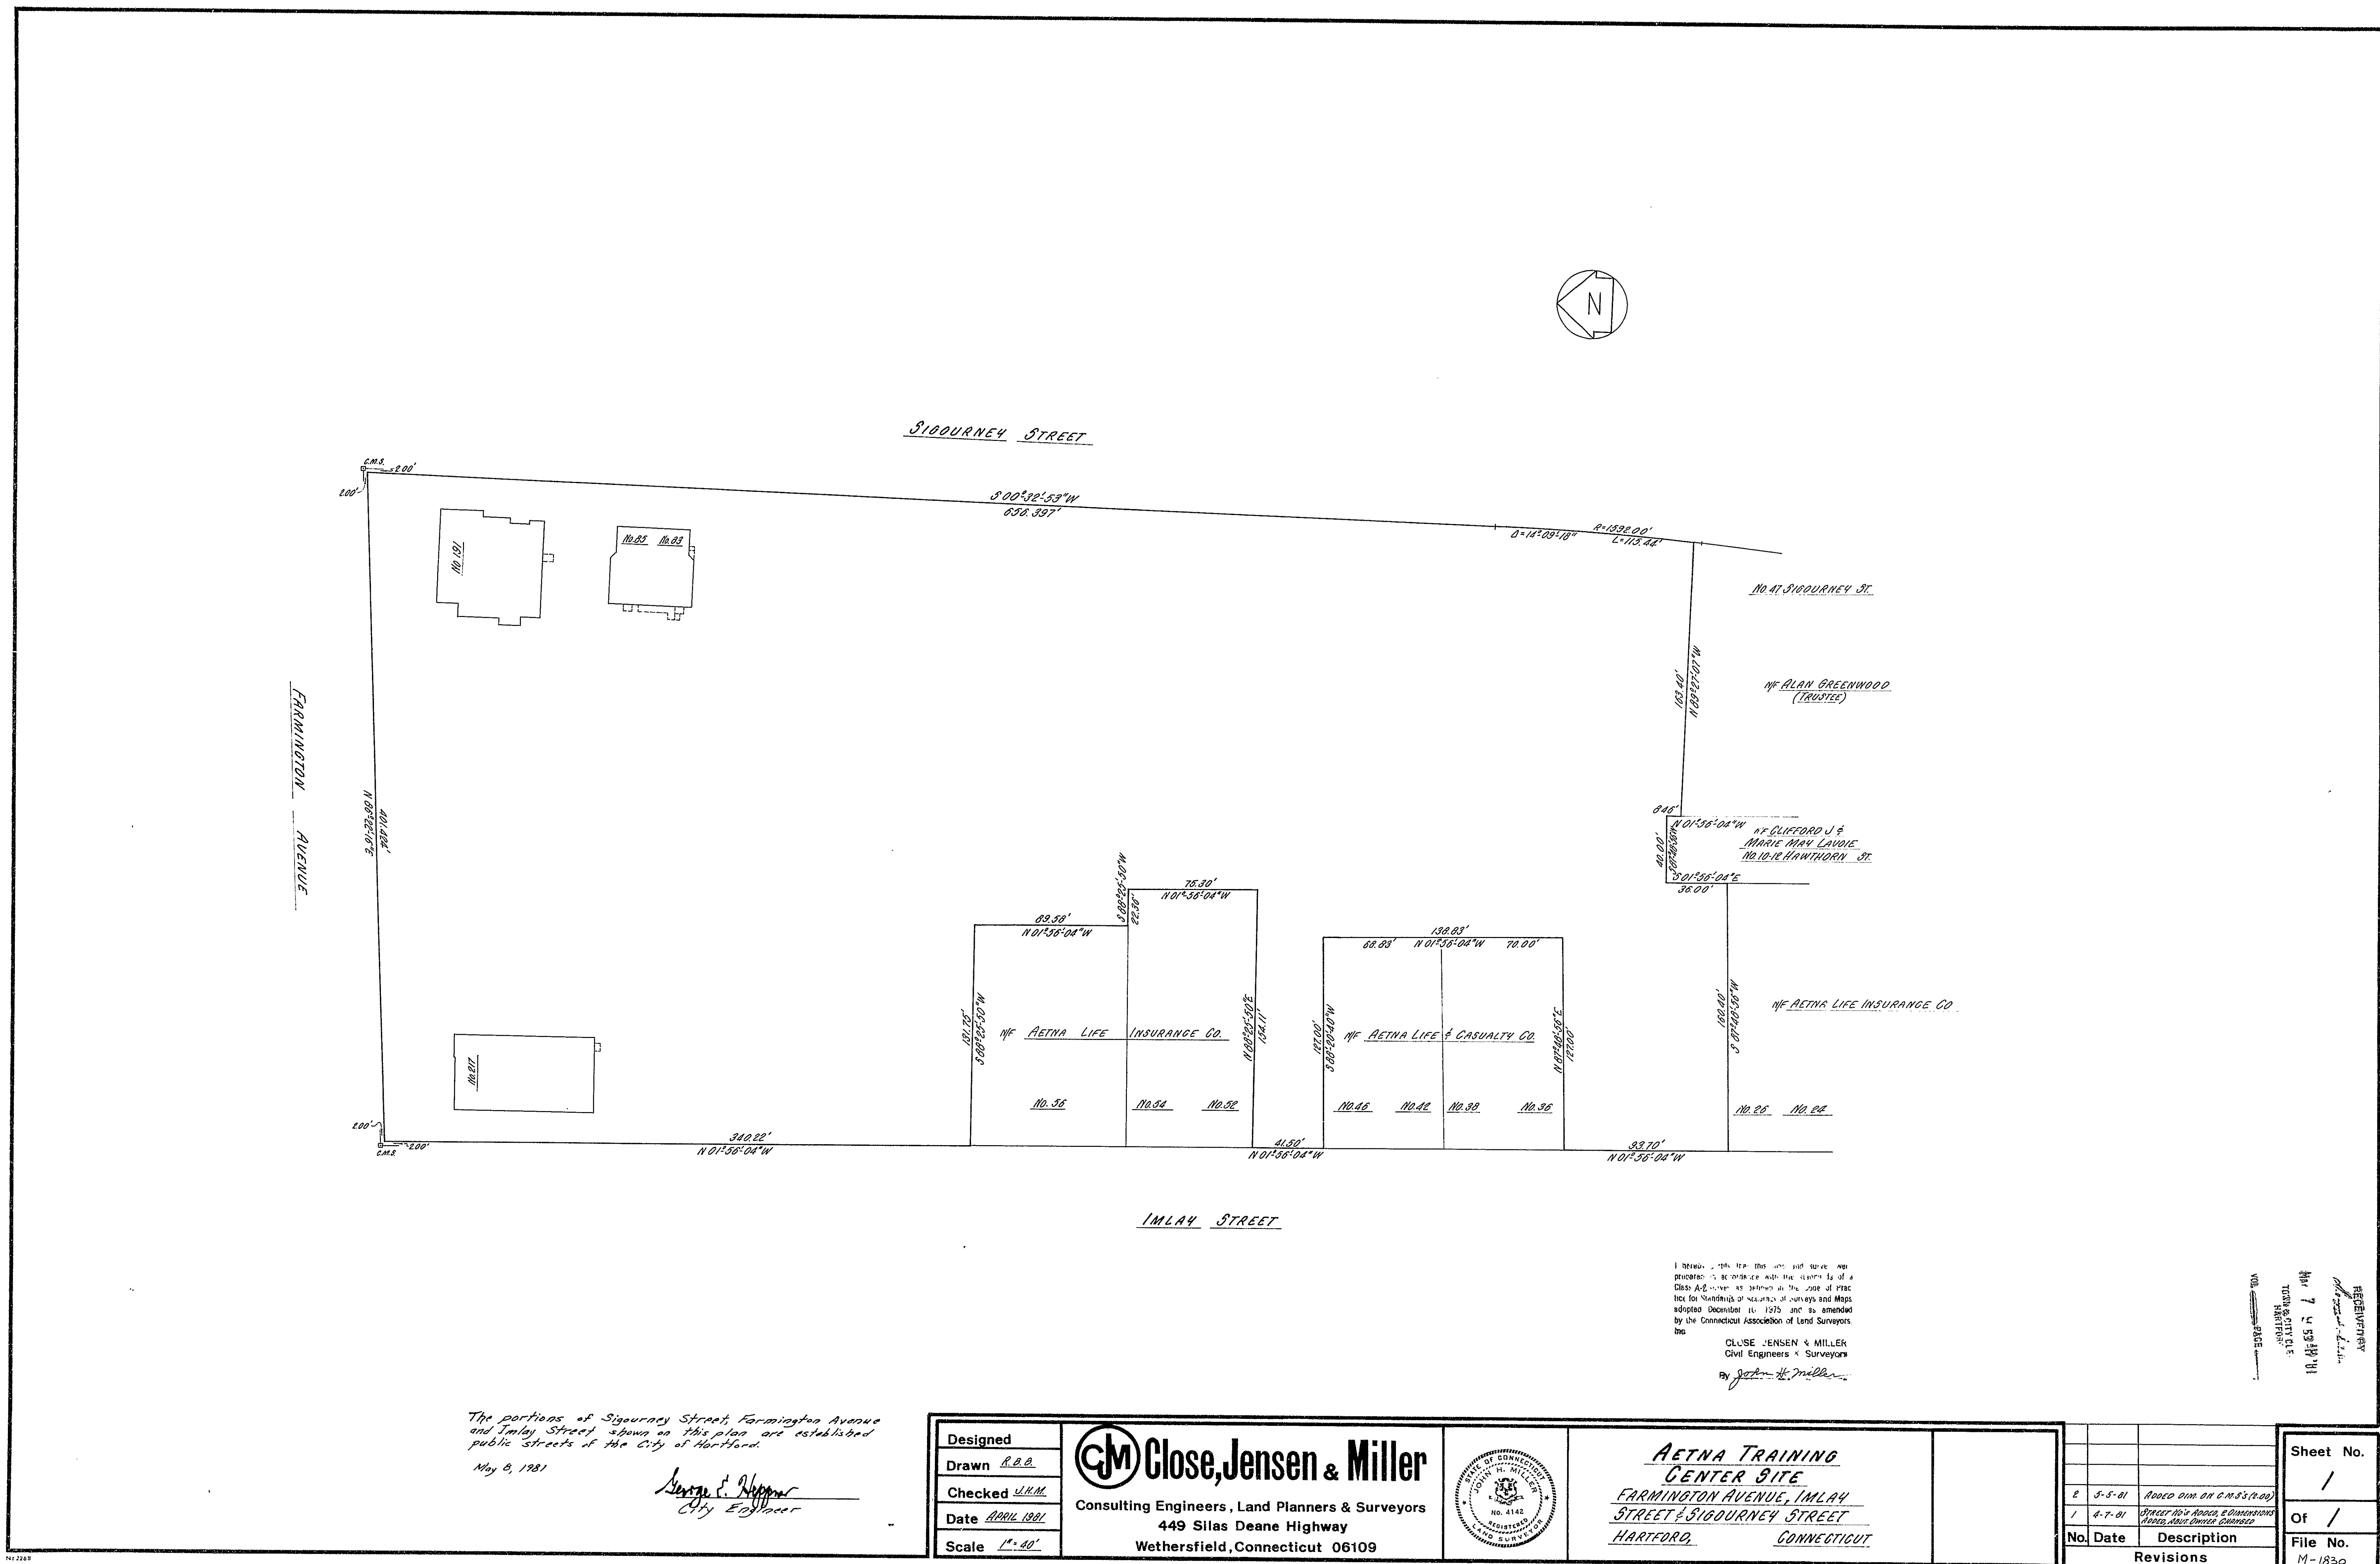


The portions of Sigourney Street, Farmington Avenue and Imlay Street shown on this plan are established public streets of the City of Hartford.
May 8, 1981
Serge E. Higgins
City Engineer

Designed	CJM Close, Jensen & Miller Consulting Engineers, Land Planners & Surveyors 449 Silas Deane Highway Wethersfield, Connecticut 06109	
Drawn		R.B.B.
Checked		J.H.M.
Date		April 1981
Scale	1" = 40'	

	Aetna Training Center Site	
	Farmington Avenue, Imlay Street & Sigourney Street Hartford, Connecticut	

2	5-5-81	Added Dim. on C.M.S. (R.00)
1	4-7-81	Printer's Mark & Dimensions (Added, Deleted, Changed)
No.	Date	Description
Revisions		

Sheet No.	/
Of	/
File No.	M-1830

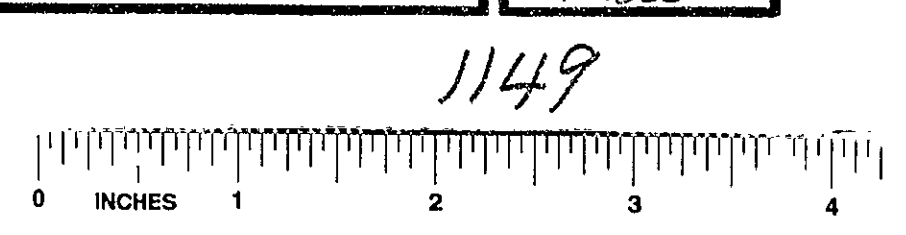

1149