


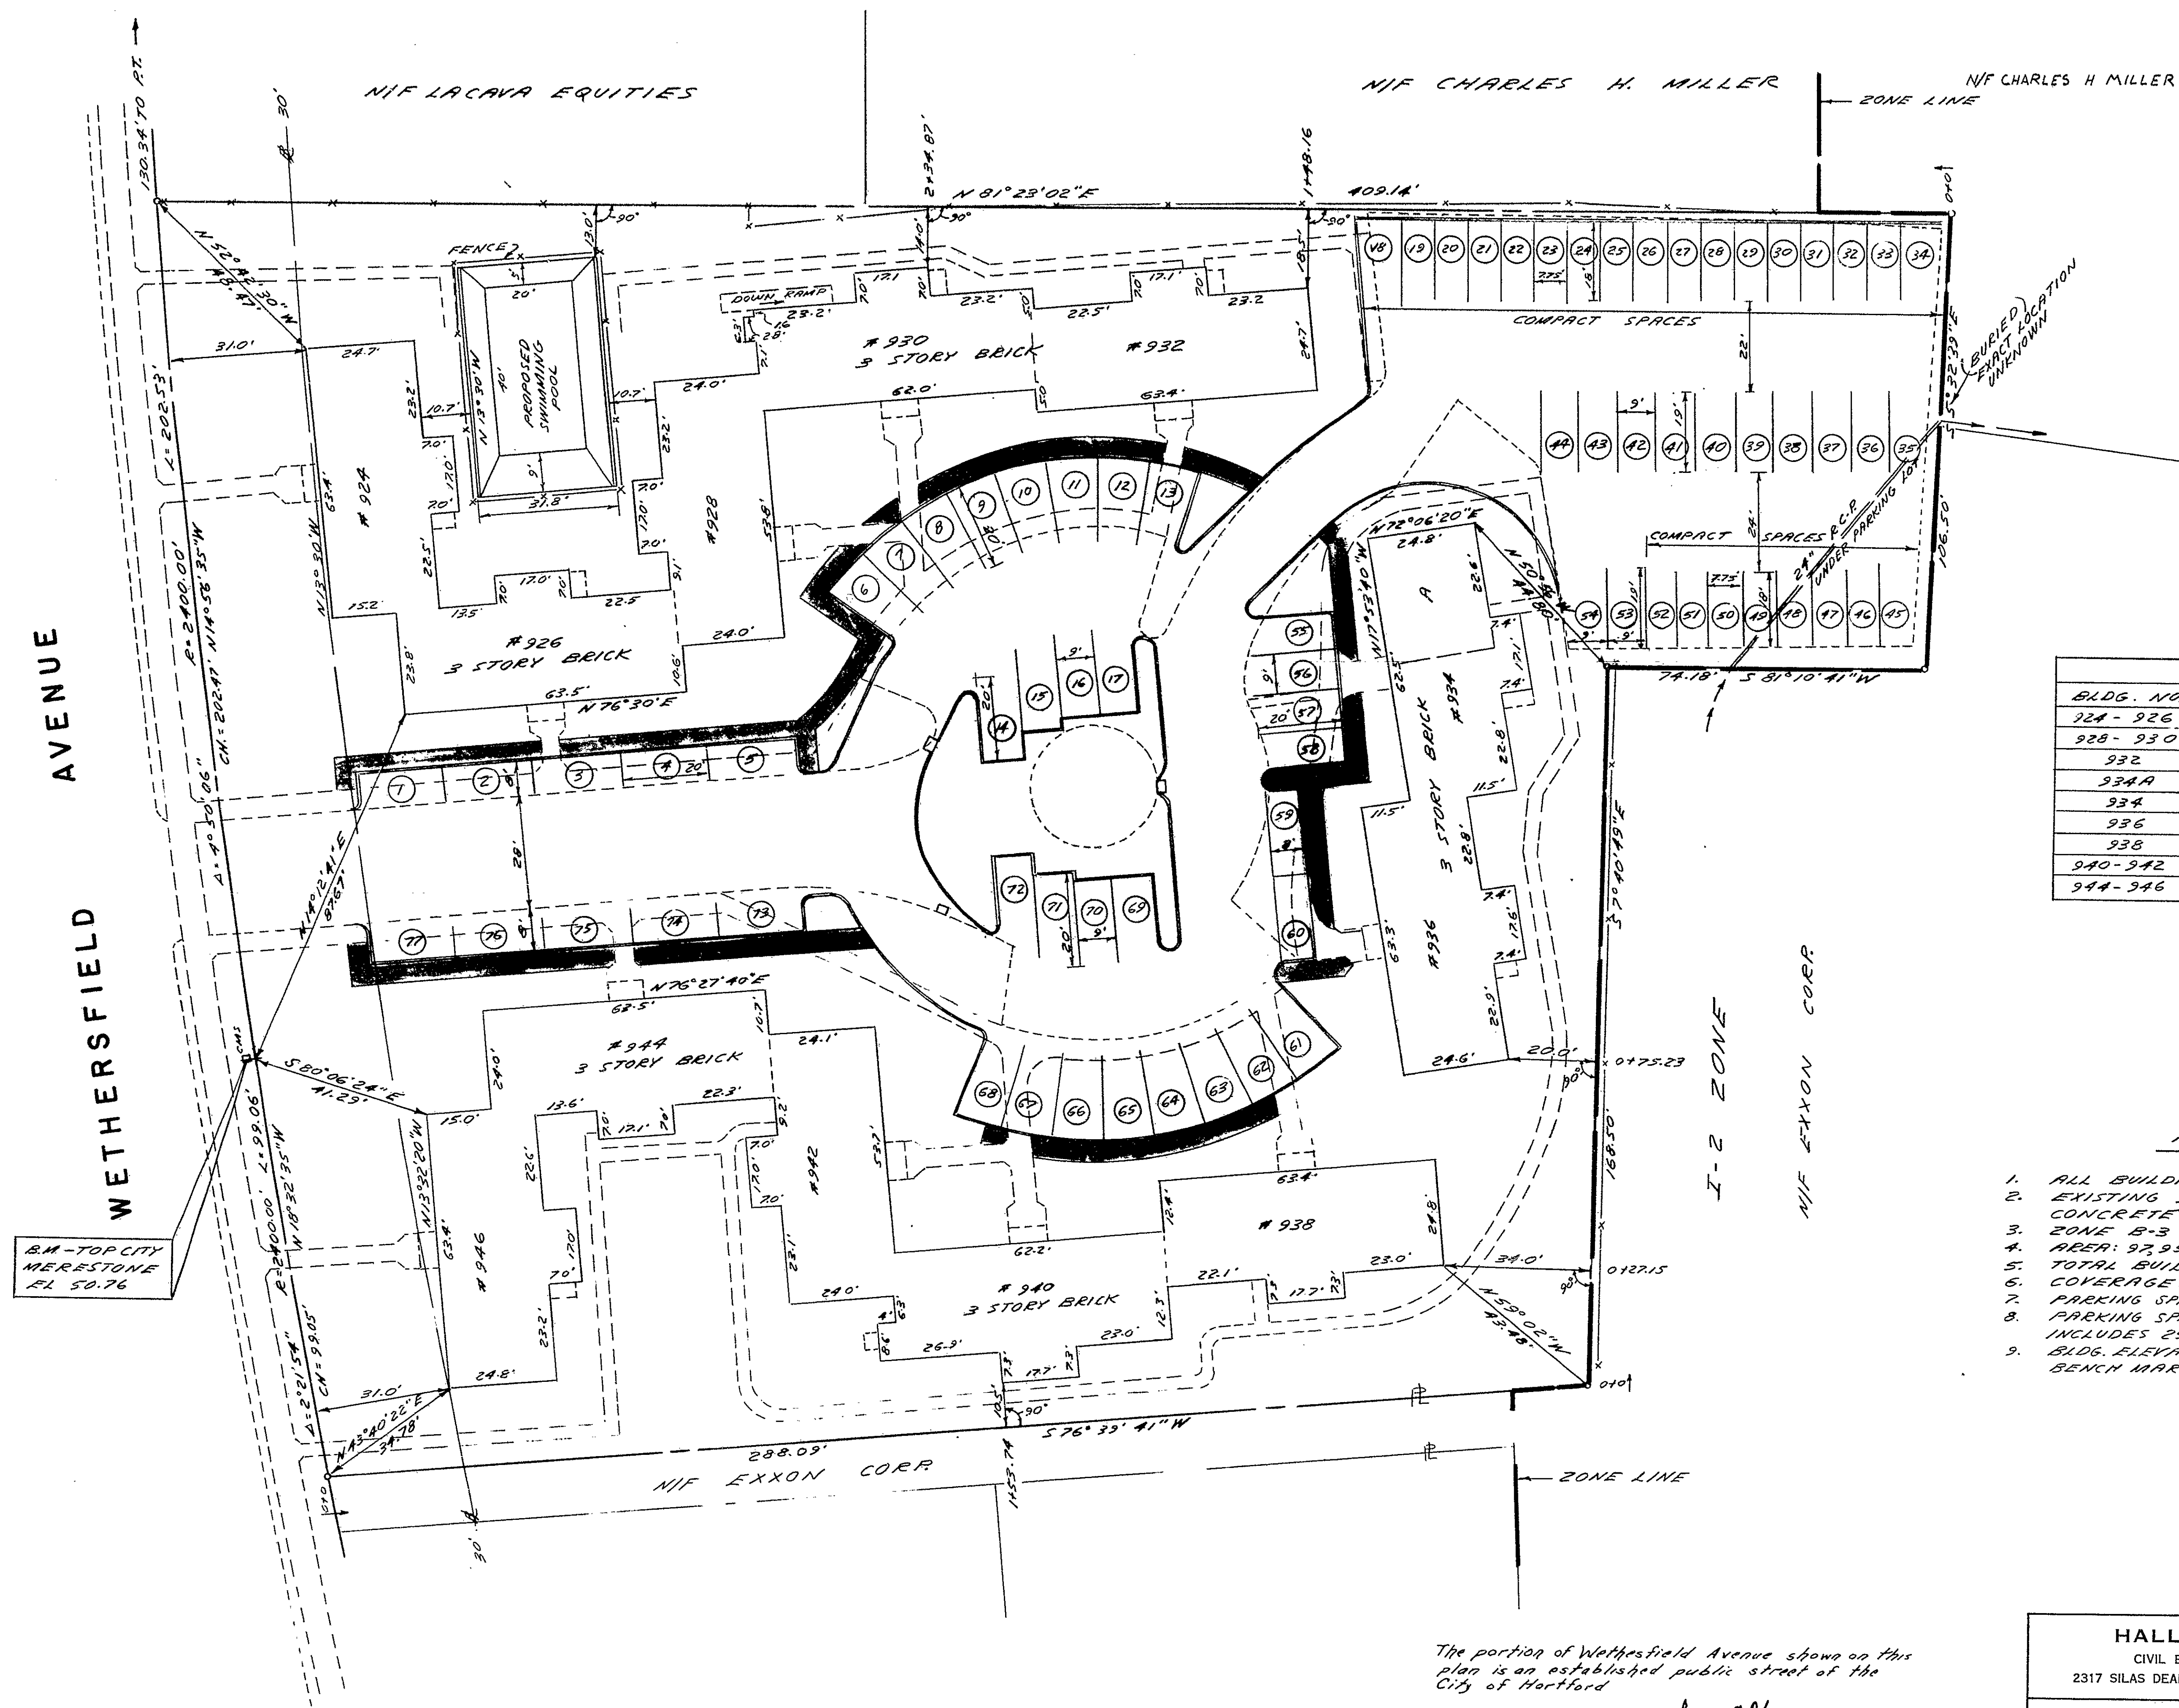

FLOOR ELEVATIONS				
BLDG. NO.	BSMT.	1 ST FLOOR	2 ND FLOOR	3 RD FLOOR
924 - 926	45.00	53.02	61.42	69.82
928 - 930	42.50	50.82	59.23	67.63
932	40.78	48.78	56.85	65.28
934A	39.72	48.65	56.85	65.00
934	40.52	48.65	56.85	65.00
936	40.52	48.65	56.85	65.00
938	40.20	48.38	56.68	65.00
940-942	42.60	50.88	59.48	67.78
944-946	44.70	53.10	61.50	69.90

NOTES:

1. ALL BUILDING CORNERS PRESUMED TO BE 90°
2. EXISTING SIDEWALKS ARE BITUMINOUS COVERED CONCRETE WALKS.
3. ZONE: B-3
4. AREA: 97,951 SQ. FT.; 22 AC.
5. TOTAL BUILDING AREA: 18,860 SQ. FT.
6. COVERAGE: 13%
7. PARKING SPACES REQUIRED-73
8. PARKING SPACES PROVIDED-77 INCLUDES 25 COMPACT SPACES
9. BLDG. ELEVATIONS BASED ON MDC DATUM. BENCH MARK (BM) AS SHOWN.

LEGEND
 --- EXISTING PARKING AREAS
 --- EXPANDED PARKING AREAS
 --- EXISTING WALKS
 --- NEW WALKS
 --- ZONE LINE

The portion of Wethersfield Avenue shown on this plan is an established public street of the City of Hartford
 May 20, 1981
[Signature]
 City Engineer

I HEREBY CERTIFY THAT THIS MAP AND SURVEY WERE PREPARED IN ACCORDANCE WITH THE STANDARDS OF A CLASS 2 SURVEY AS DEFINED IN THE CODE OF PRACTICE FOR STANDARDS OF ACCURACY OF SURVEYS AND MAPS, ADOPTED DECEMBER 10, 1975 AS AMENDED BY THE CONNECTICUT ASSOCIATION OF LAND SURVEYORS, INC.
[Signature] DATE 23 APR 81 REGISTRATION NO. 3498

HALLISEY & HERBERT CIVIL ENGINEERS & LAND SURVEYORS 2317 SILAS DEANE HIGHWAY, ROCKY HILL, CONNECTICUT		DRAWN J.D. CHECKED K.H. DATE 23 APR 81 SCALE 1"=20' SHEET 1 OF 1
"WETHERSFIELD GARDENS ASSOCIATES LIMITED PARTNERSHIP" WETHERSFIELD GARDENS CONDOMINIUMS 924-946 WETHERSFIELD AVENUE HARTFORD, CONNECTICUT		
JOB NO. 347	REVISIONS 8 MAY 81	

