


1158


RECEIVED BY
Michael J. D'Amico
JUL 7 1 35 PM '81
TOWN & CITY CLERK
HARTFORD
101 PAGE

EXHIBIT F to CARRIAGE HOUSE CONDOMINIUM
DECLARATION MAP PROPERTY OF
PLYMOUTH REALTY, INC. #178-50 PRESTON STREET
and #136-138 PRESTON STREET, HARTFORD, CONN.
SCALE: 1" = 40' APR. 1981
Corrected substantially correct.
Michael J. D'Amico
LAND SURVEYOR

CLASS A-2 SURVEY

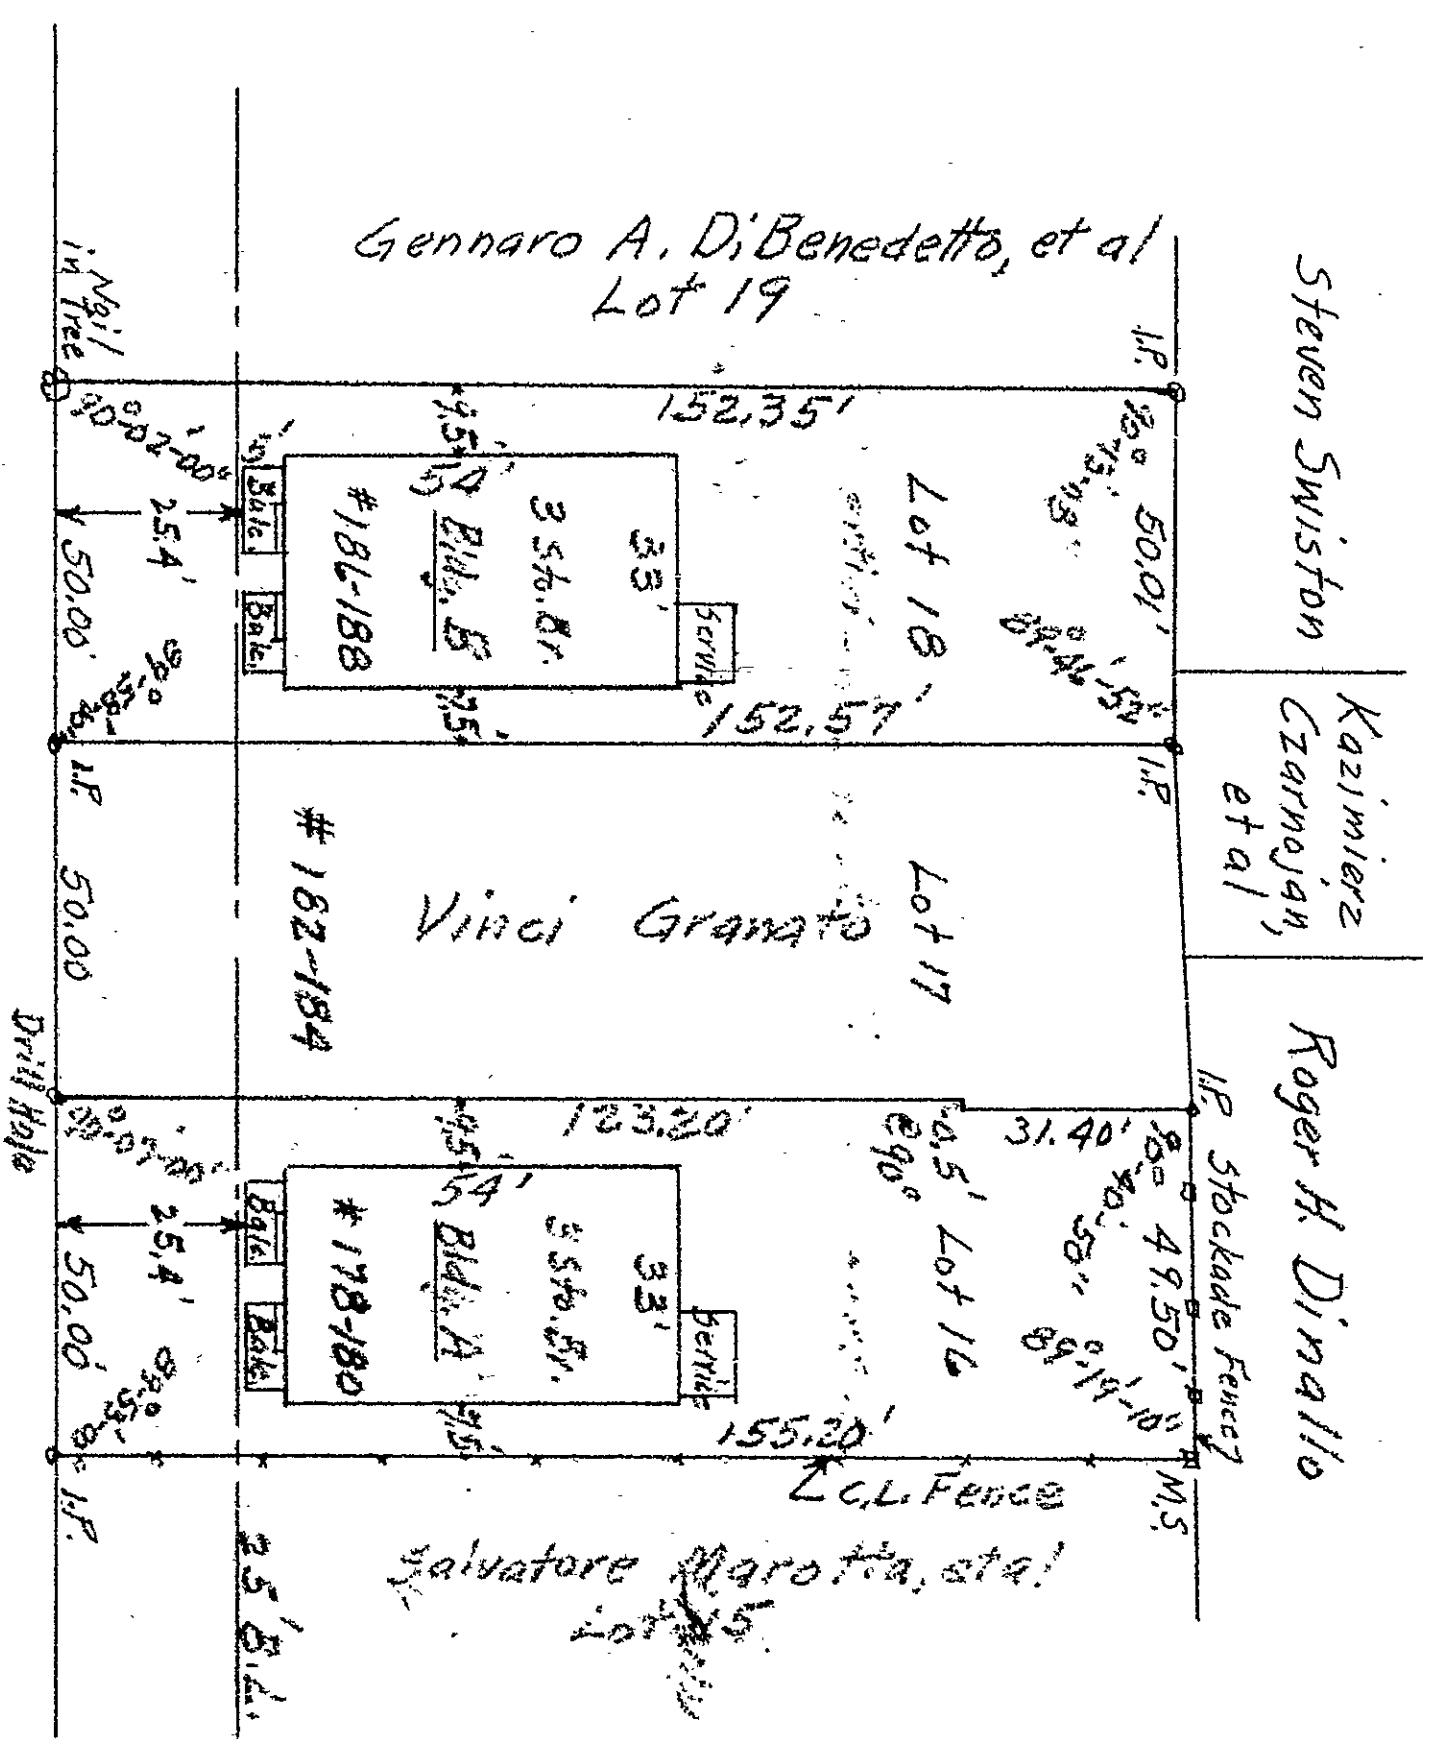

PRESTON STREET

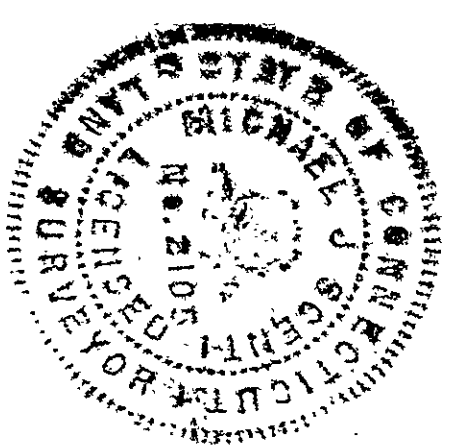

The portion of Preston Street
shown on this plan is an
established public street of
the City of Hartford.
July 8, 1981
George E. Higgins
City Engineer

1158

#3

1158
EASI FILE CORP IRVINE CA
CPH 34