


1158

1158-1

ENG 24 ED REV 7-74

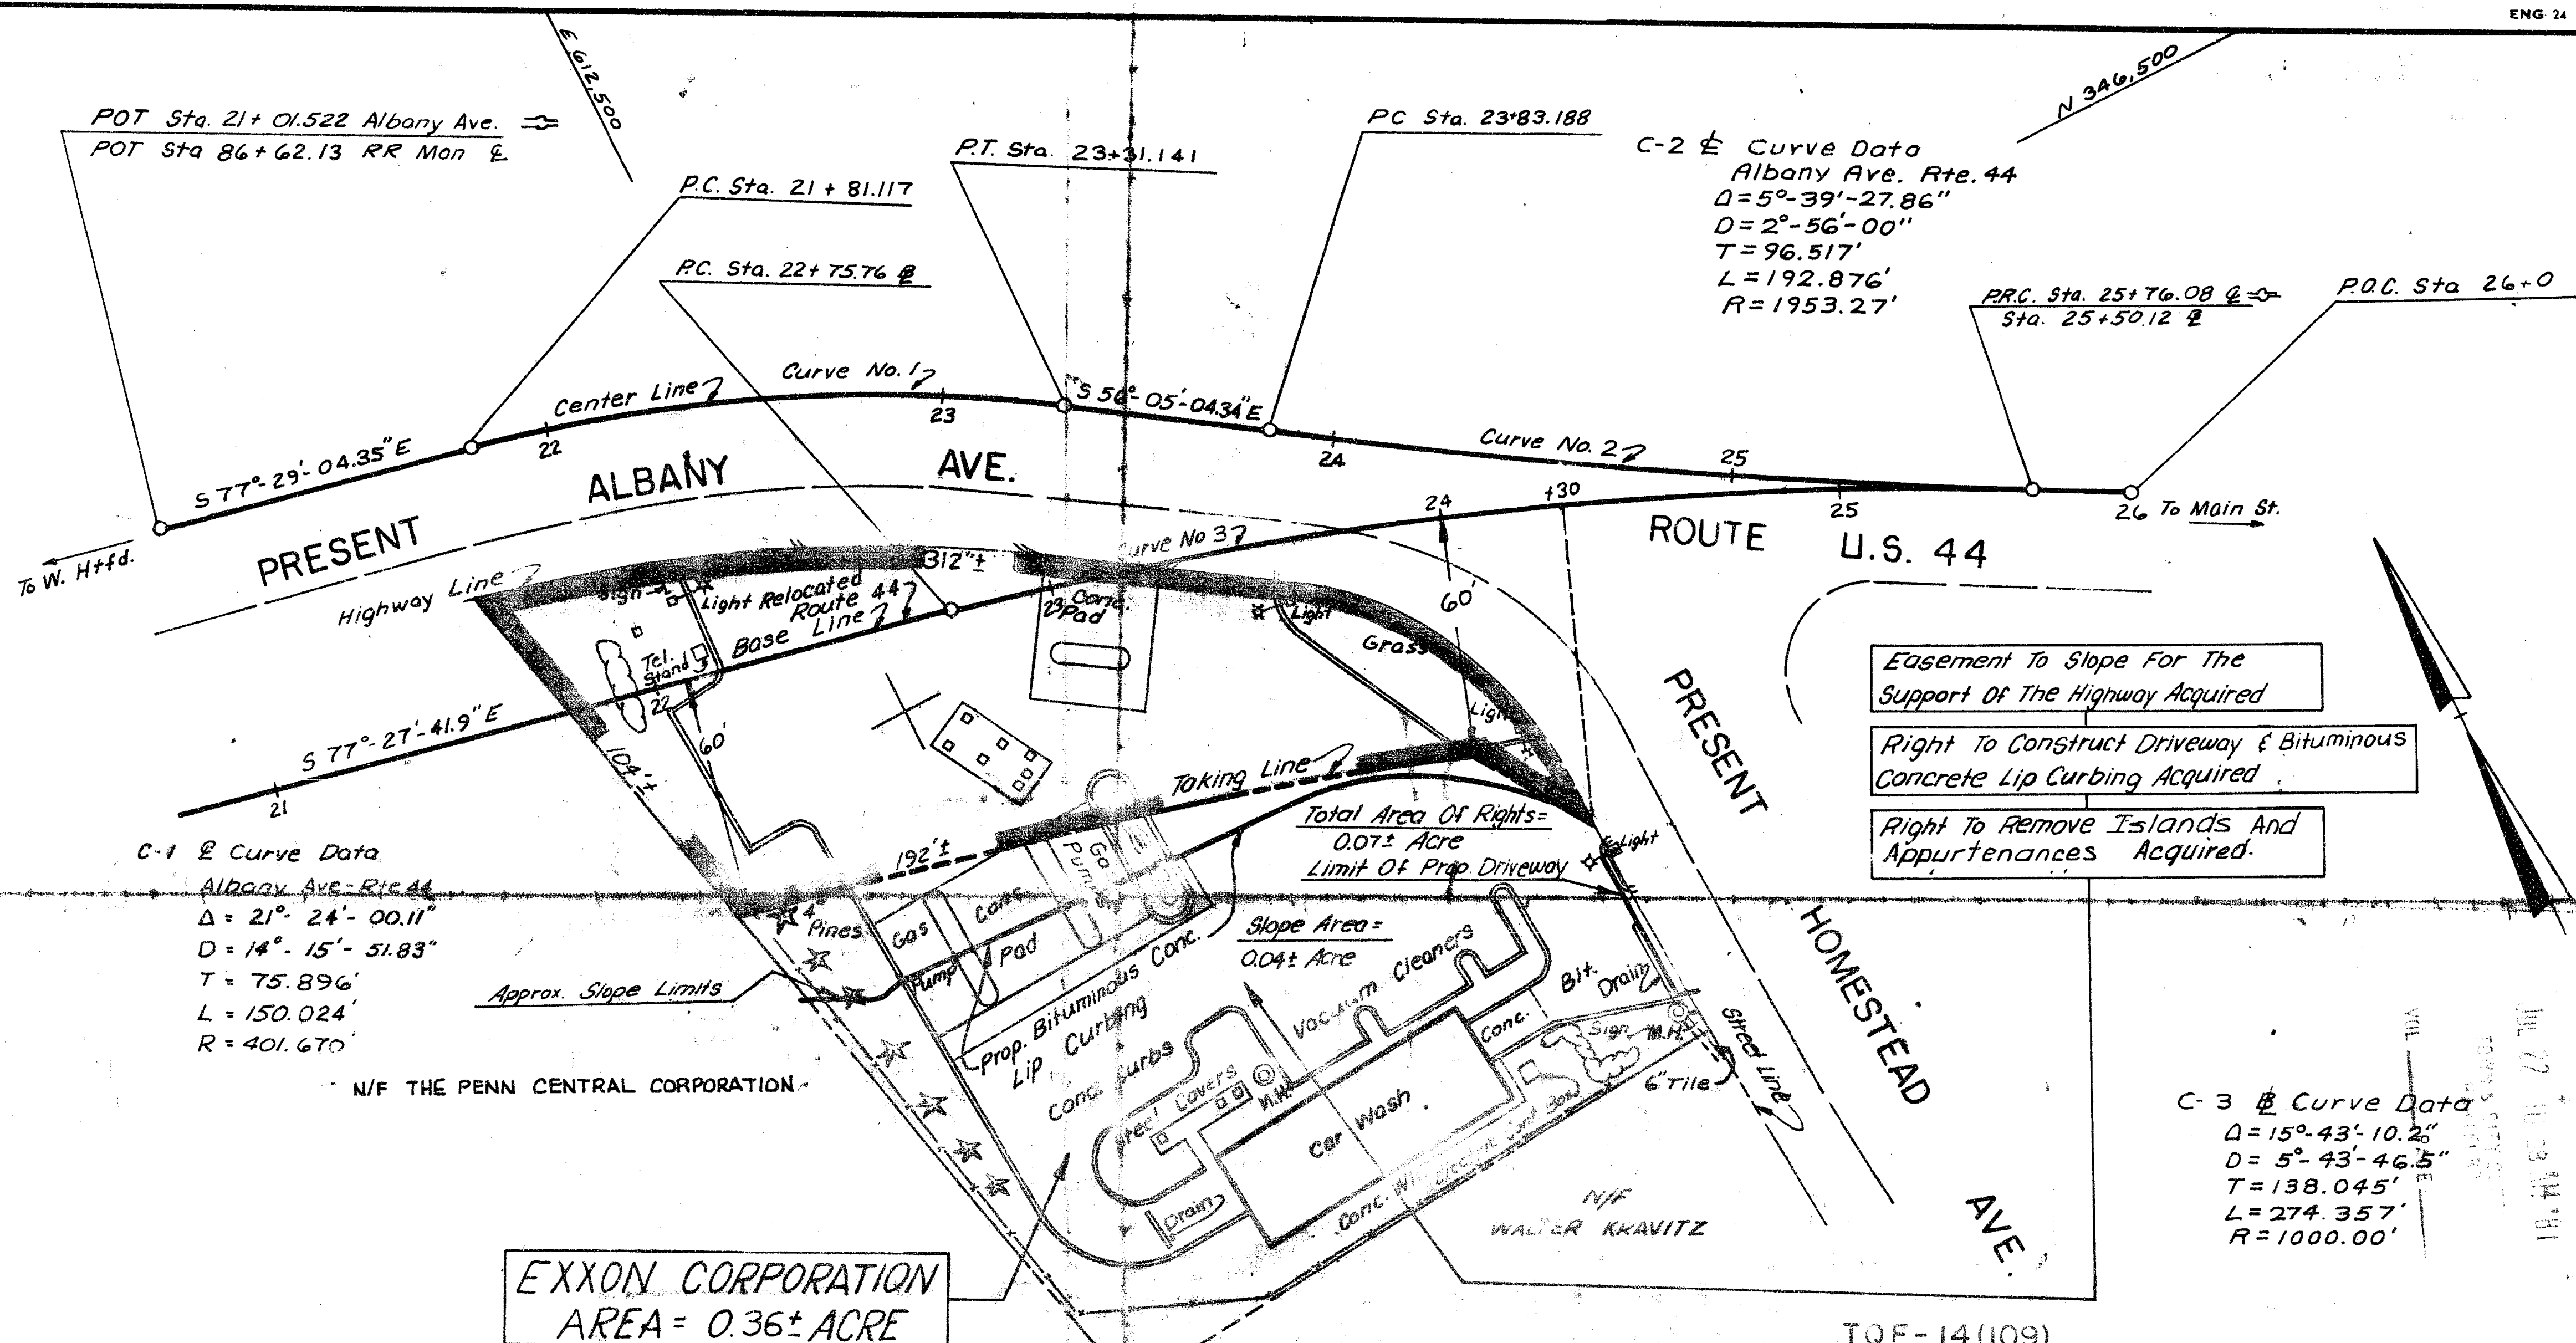

I CERTIFY THIS MAP TO BE
SUBSTANTIALLY CORRECT.

FRANK G. ROSSI - DATE
SUPERVISOR - PROPERTY MAPS

Drawn By DP Date 4-17-78
Checked By E.M. Date 4-18-78
Appr. By _____ Date _____

The portions of Albany Avenue and
Homestead Avenue shown on this plan are
established public streets of the
City of Hartford.

July 1981

George E. Heppner
City Engineer

THIS MAP CONFORMS TO CLASS D
OF CODE OF CONNECTICUT
TECHNICAL COUNCIL, INC.

TOWN NO. 63
PROJECT NO. 63-323
SERIAL NO. 1
SHEET 1 OF 1

I HEREBY CERTIFY THAT THIS MAP
IS SUBSTANTIALLY CORRECT TO THE
BEST OF MY KNOWLEDGE AND BELIEF

Joseph J. Germain
TITLE Div. Engr. - Surveys
DATE May, 1978

CITY OF HARTFORD
MAP SHOWING LAND ACQUIRED FROM
EXXON CORPORATION

BY

THE STATE OF CONNECTICUT

ROUTE 44 - HIGHWAY BRIDGE OVER R.R.

SCALE 1" = 40'

KARL F. CRAWFORD

Transportation Chief Engineer - Bureau of Highways

May 1978

