


1159-2

REVISED EXHIBIT F to CHARGAGE HOUSE CONDOMINIUM
DECLARATION MAP PROPERTY OF
PLYMOUTH REALTY, INC. #178-180 PRESTON STREET
and #186-188 PRESTON STREET, HARTFORD, CONN.
SCALE: 1" = 40' APR. 1981 (REVISED SEPT. 1981)

Certified substantially correct.
Michael J. DeSanti
 LAND SURVEYOR

CLASS A-2 SURVEY

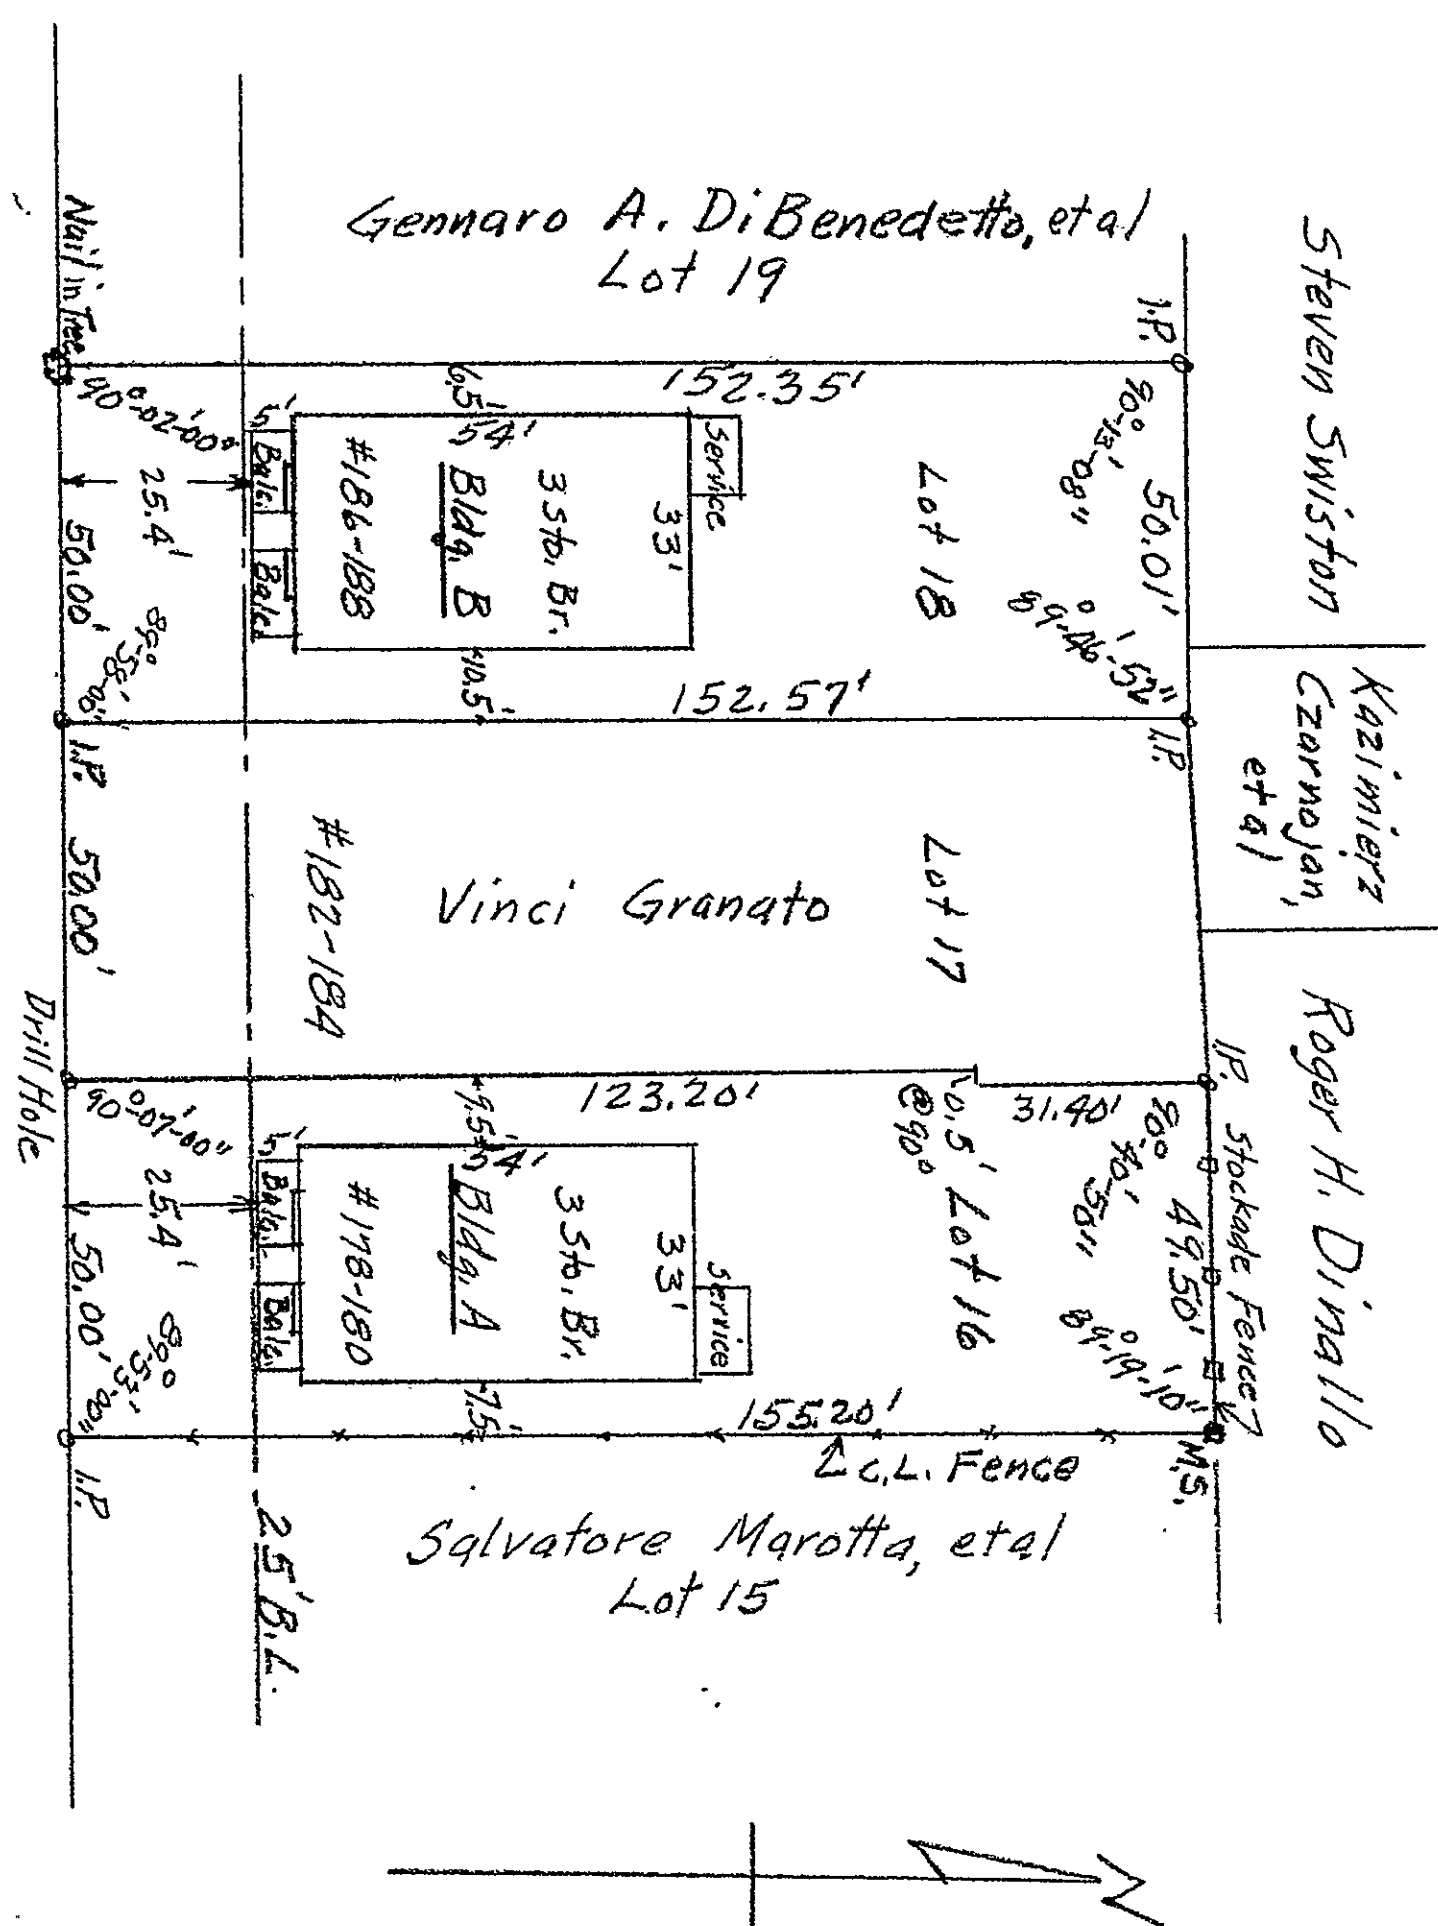


PRESTON STREET

The portion of Preston Street shown on this plan is an established public street of the City of Hartford.

October 1901

James E. Nelson

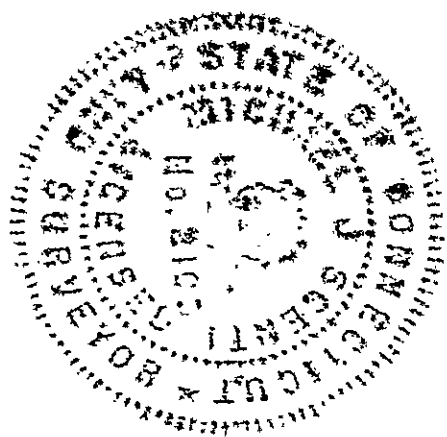

VOL 454353

OCT 23 00 PM '81
TOWN & CITY CLERK
HARFORD

RECEIVED

43

1159