


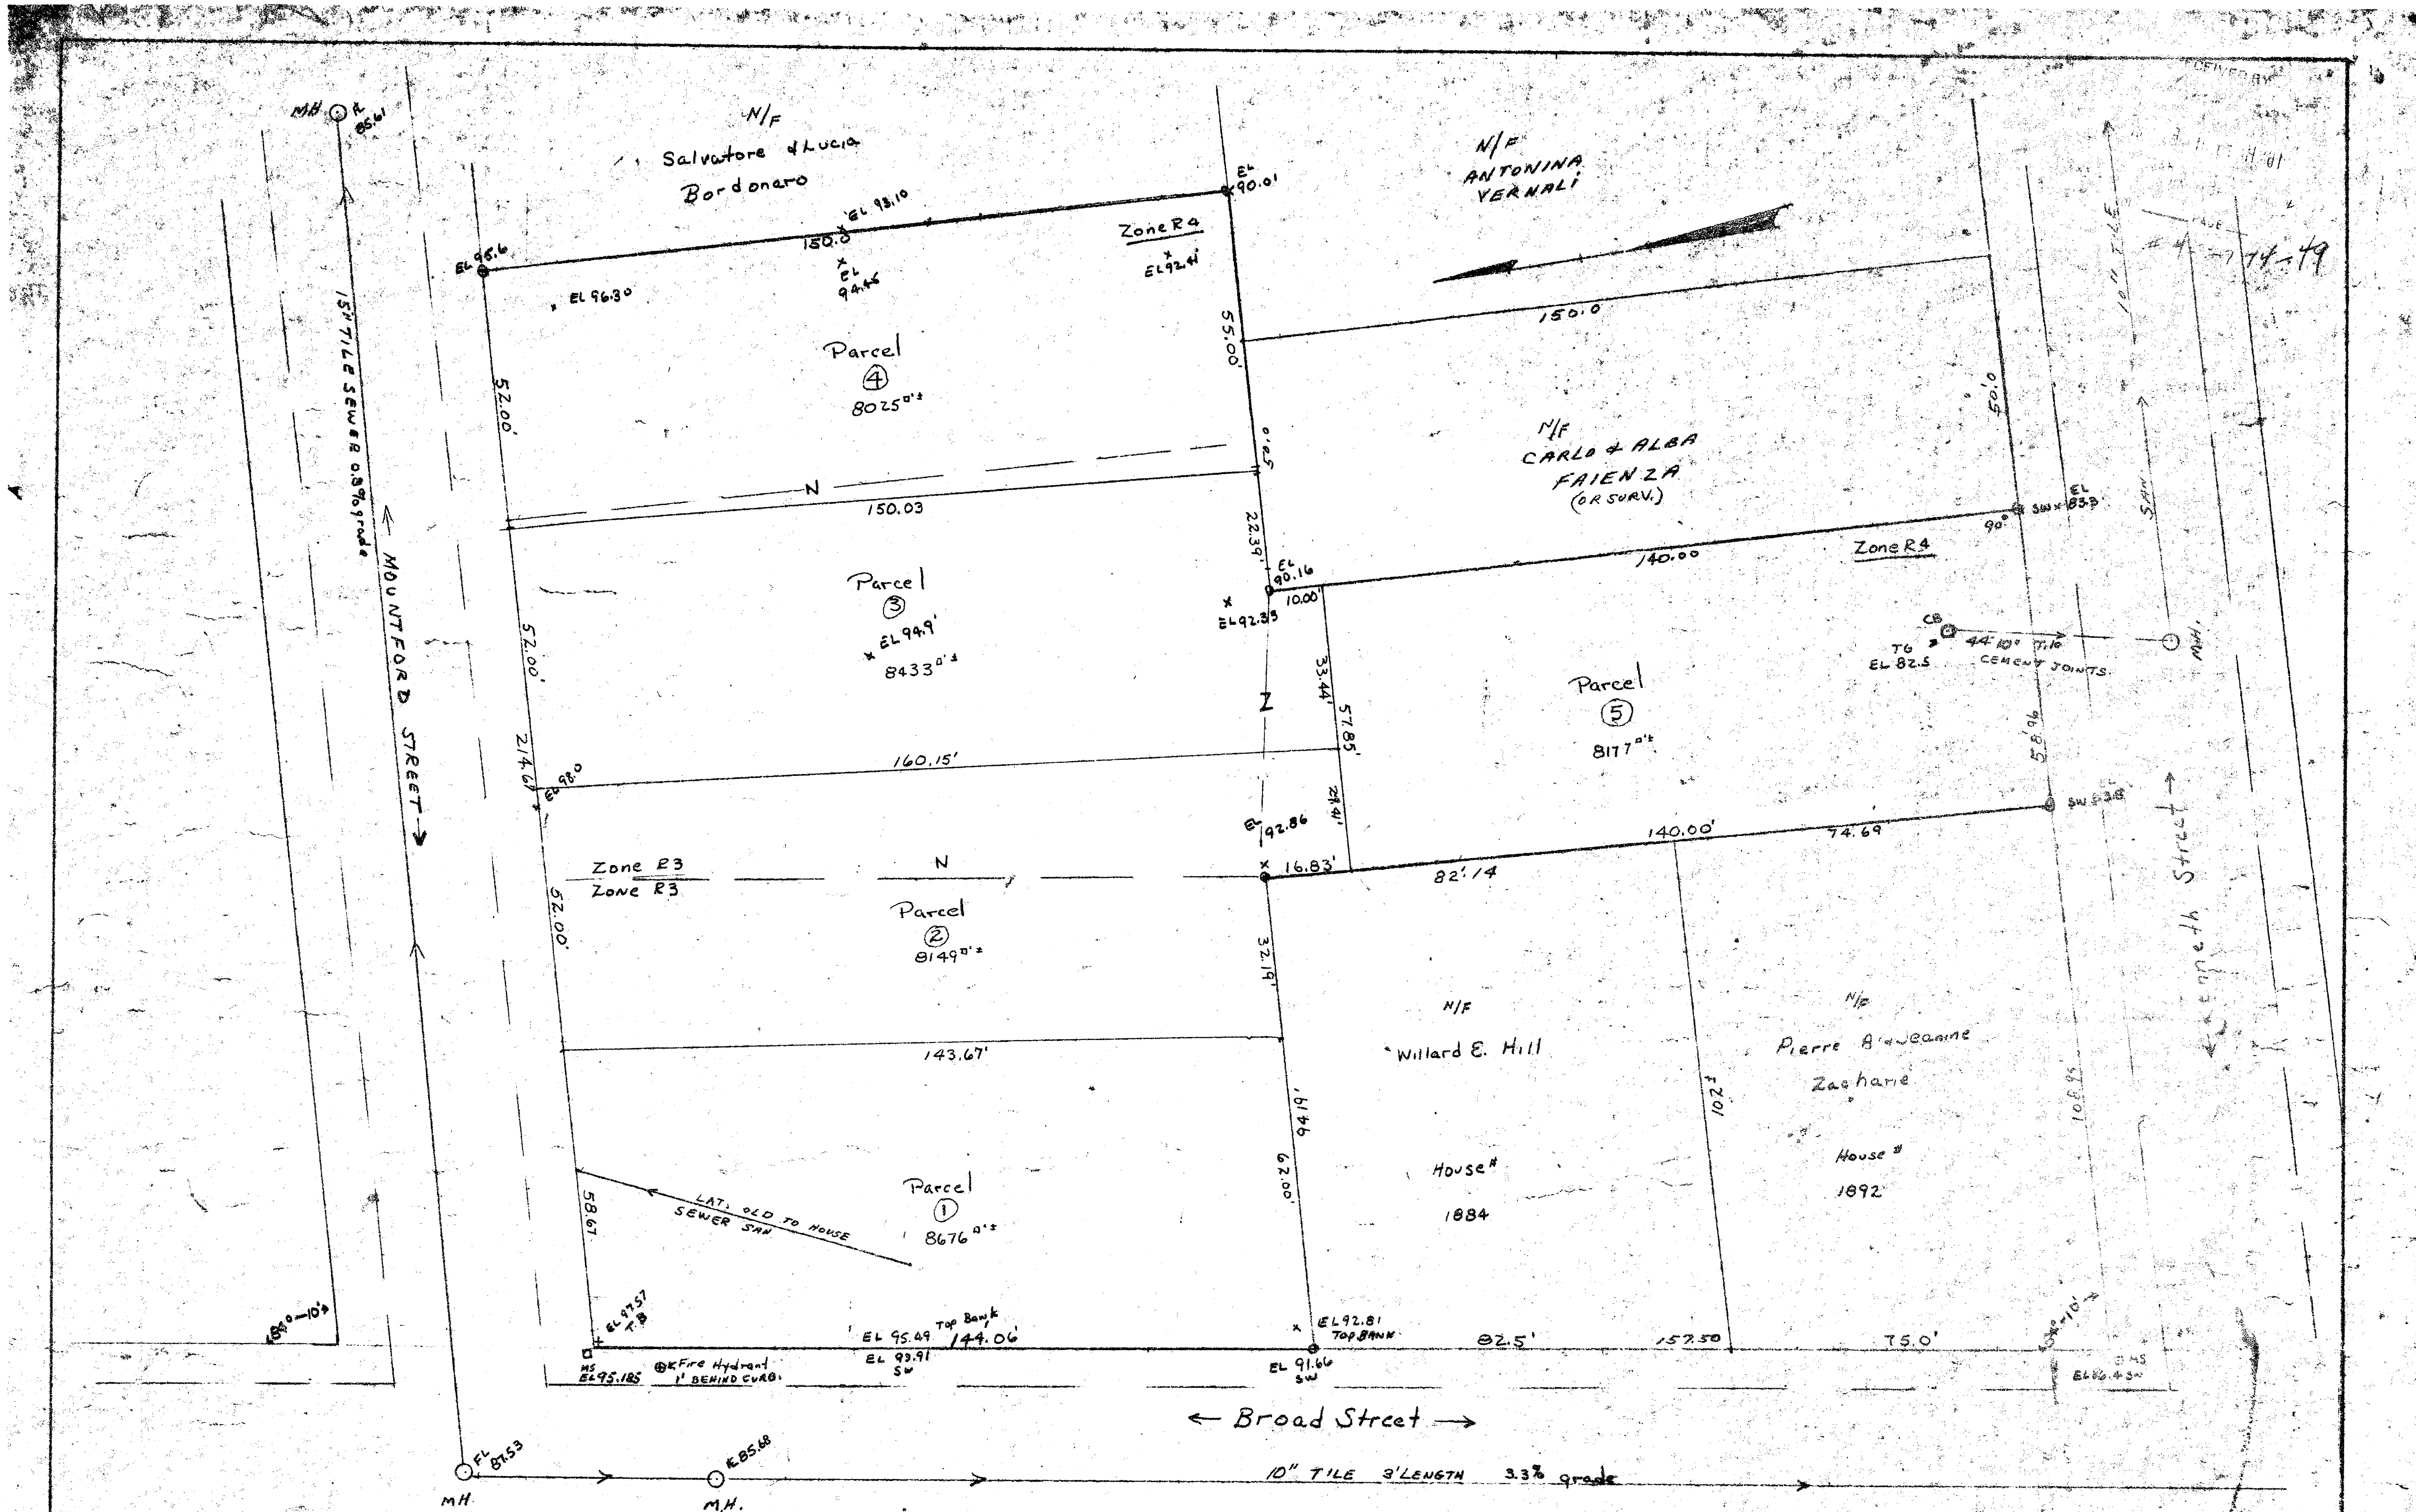

The portions of Mountford Street, Broad Street and Kenneth Street shown on this plan are established public streets of the City of Hartford.

Aug. 1981

James E. Wong
City Engineer

PROPERTY OF
Plymouth Realty Inc.
Broad, Mountford & Kenneth Street
TOWN OF Hartford Connecticut

I HEREBY CERTIFY
THAT THIS MAP & SURVEY WERE PREPARED IN ACCORDANCE WITH THE STANDARDS OF CLASS A-2 SURVEY AS DEFINED IN THE CODE OF PRACTICE FOR STANDARDS AND ACCURACY OF SURVEY & MAPS ADOPTED DECEMBER 10, 1975 AS AMENDED BY THE CONN. ASSOCIATION OF LAND SURVEYORS, INC.

ALCA SURVEY ASSOCIATES
CARL H. JAMES, L.S. 7763
WETHERFIELD, CONN.
SCALE: 1" = 20' SHEET 1 OF 1
DATE: 8/27/81

