


RECEIVED BY
DATE 2-19-81
TOWN ENGINEER
PAGE
1175-227

The Carpenter Steel Co.

Zone I-2

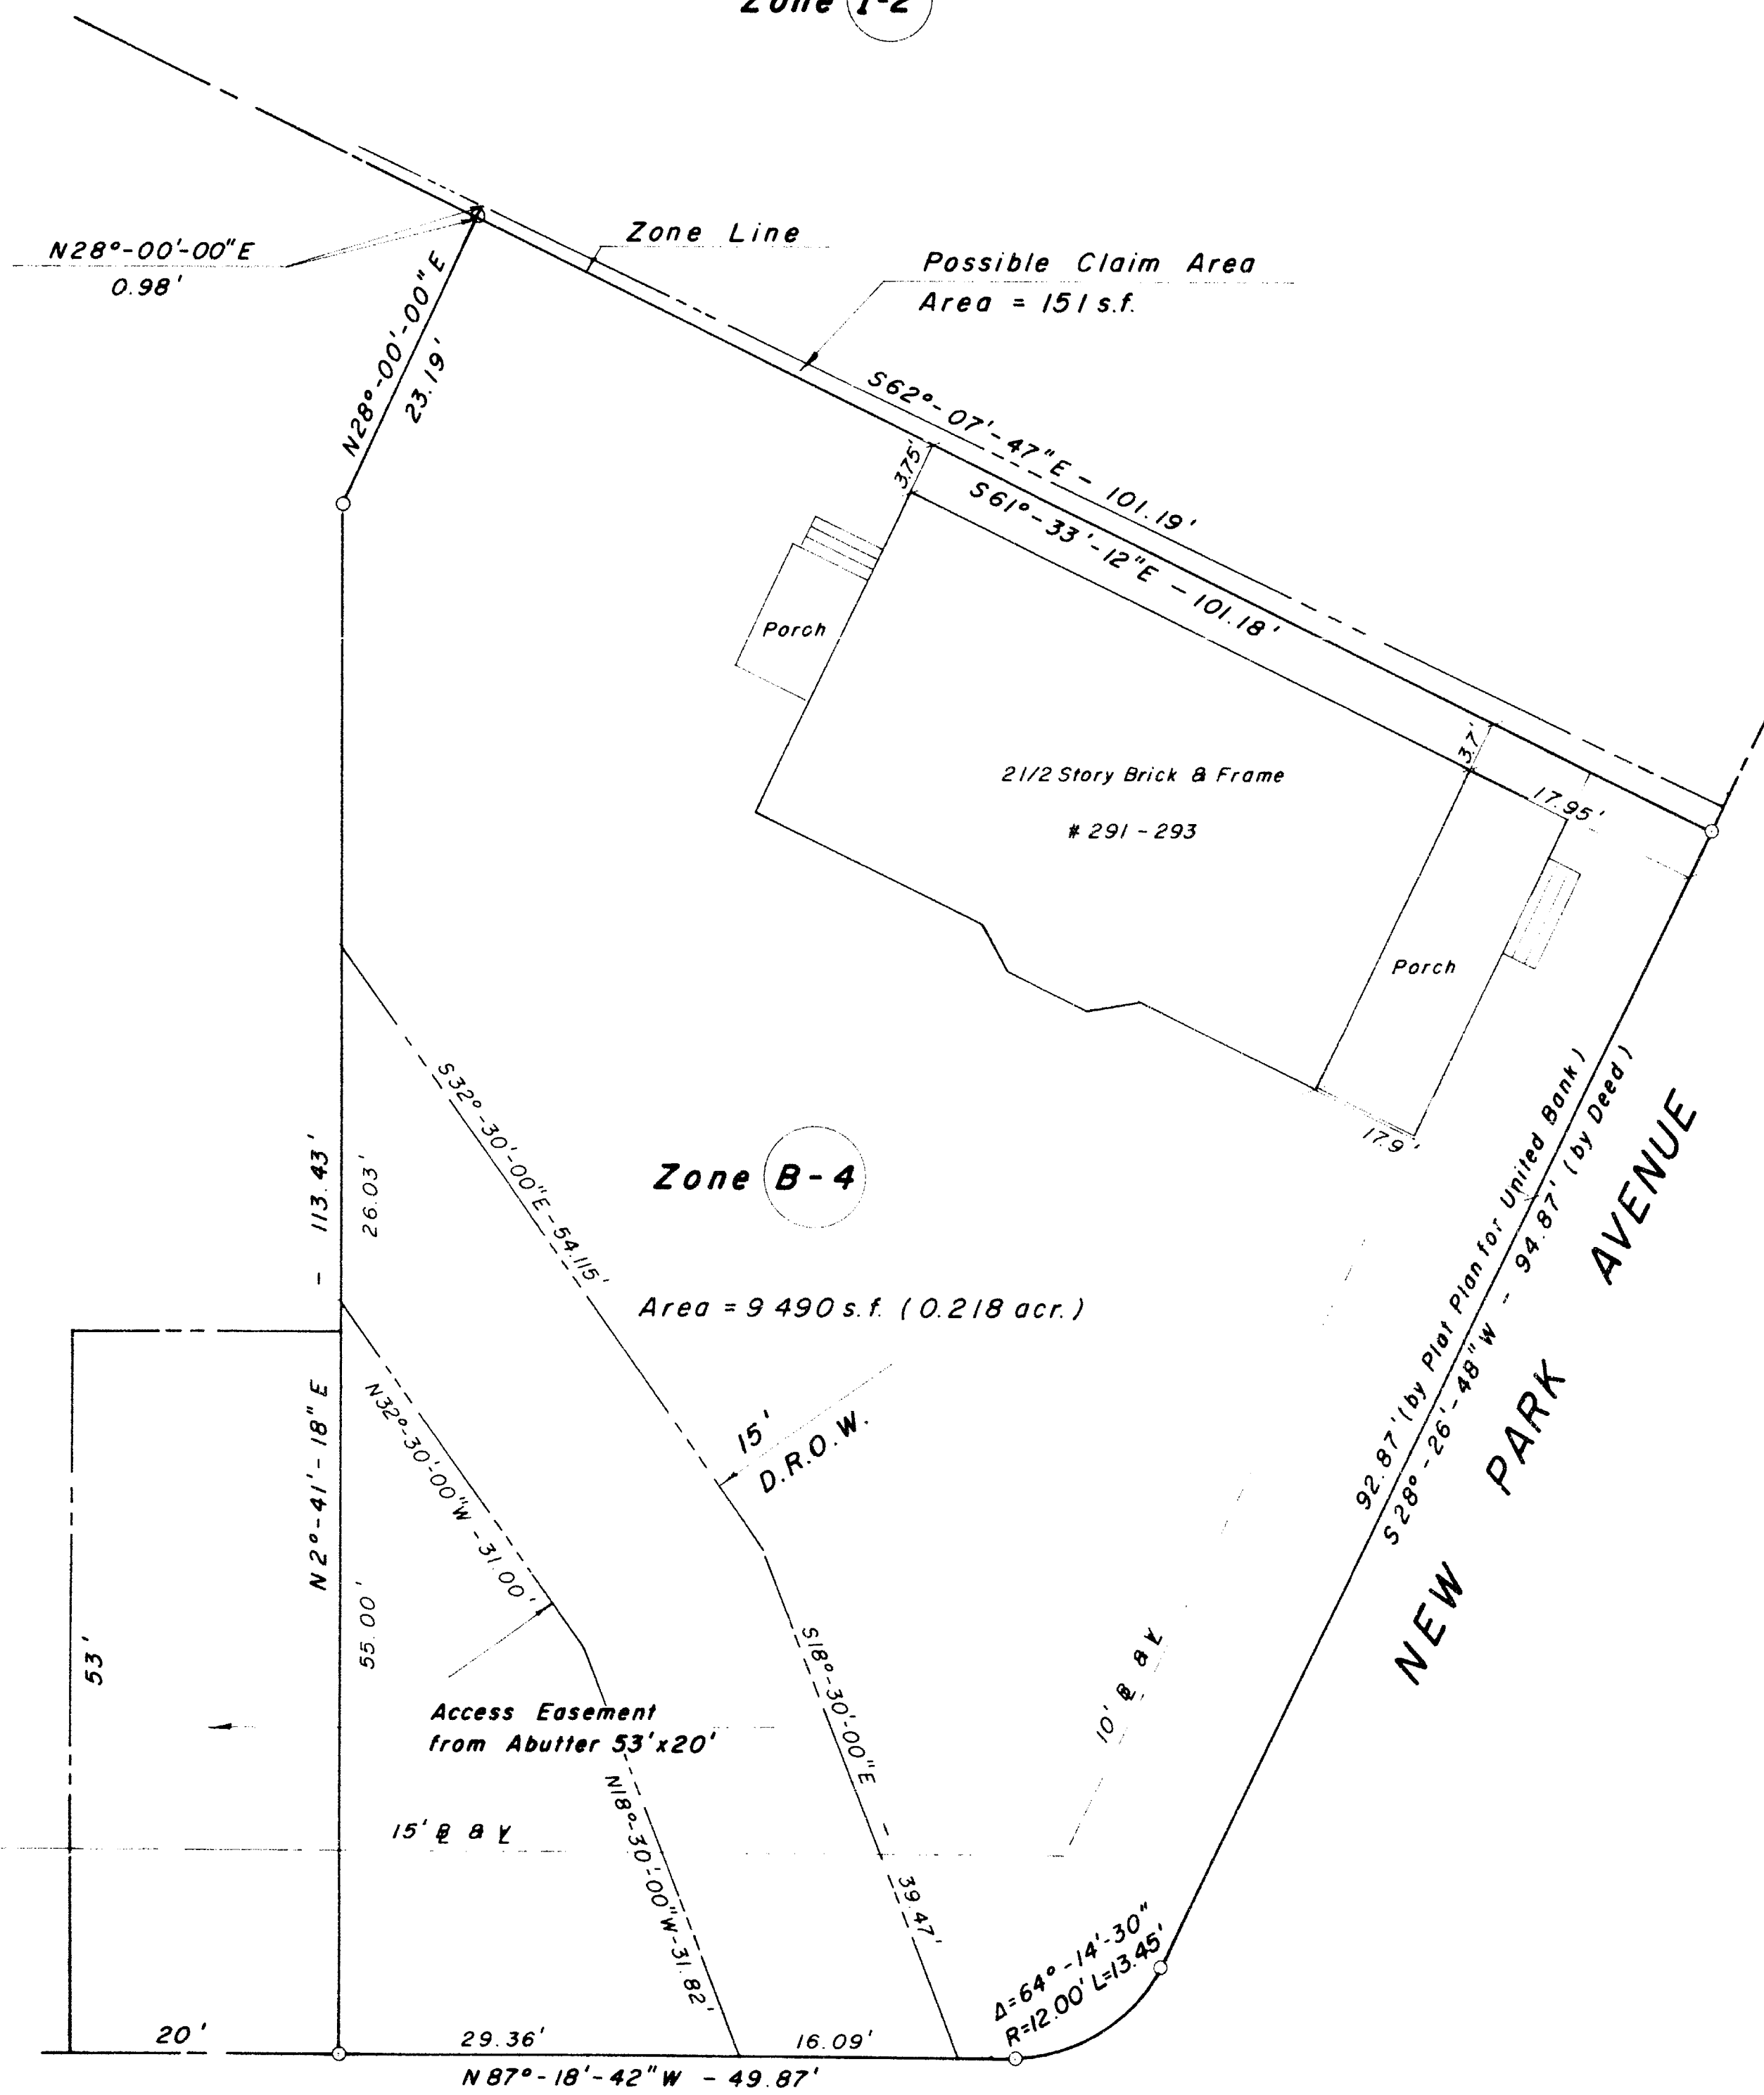

Merrill Court


Zone B-4

The portions of Merrill Street and New Park Avenue shown on this plan are established public streets of the City of Hartford August 1981

Russell E. Long
City Engineer

MERRILL STREET

I HEREBY CERTIFY THAT THIS MAP AND SURVEY WERE PREPARED IN ACCORDANCE WITH THE STANDARDS OF A CLASS A-2 SURVEY AS DEFINED IN THE CODE OF PRACTICE FOR STANDARDS OF ACCURACY OF SURVEYS AND MAPS, ADOPTED DECEMBER 10, 1975 AS AMENDED BY THE CONNECTICUT ASSOCIATION OF LAND SURVEYORS, INC.

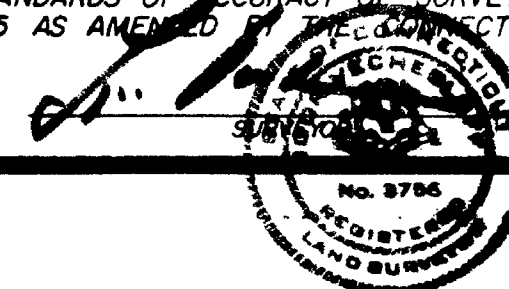

DATE 8-3-81 REGISTRATION NO. 3756

SURVEY MAP

Property of

J and S DEVELOPMENT &

MANAGEMENT CO.

HARTFORD, CONN.

IGOR VECHESSLOFF
PROFESSIONAL ENGINEER & LAND SURVEYOR
51 LORRAINE STREET
HARTFORD, CONNECTICUT

SCALE 1"=10'

DATE 8-3-81

DRAWING NO. 1874

1175

0 INCHES 1 2 3 4

1175