


RECEIVED 4/53682
 SEP 11 4 05 PM '81
 TOWN & CITY FILE
 HARTFORD
 PAGE

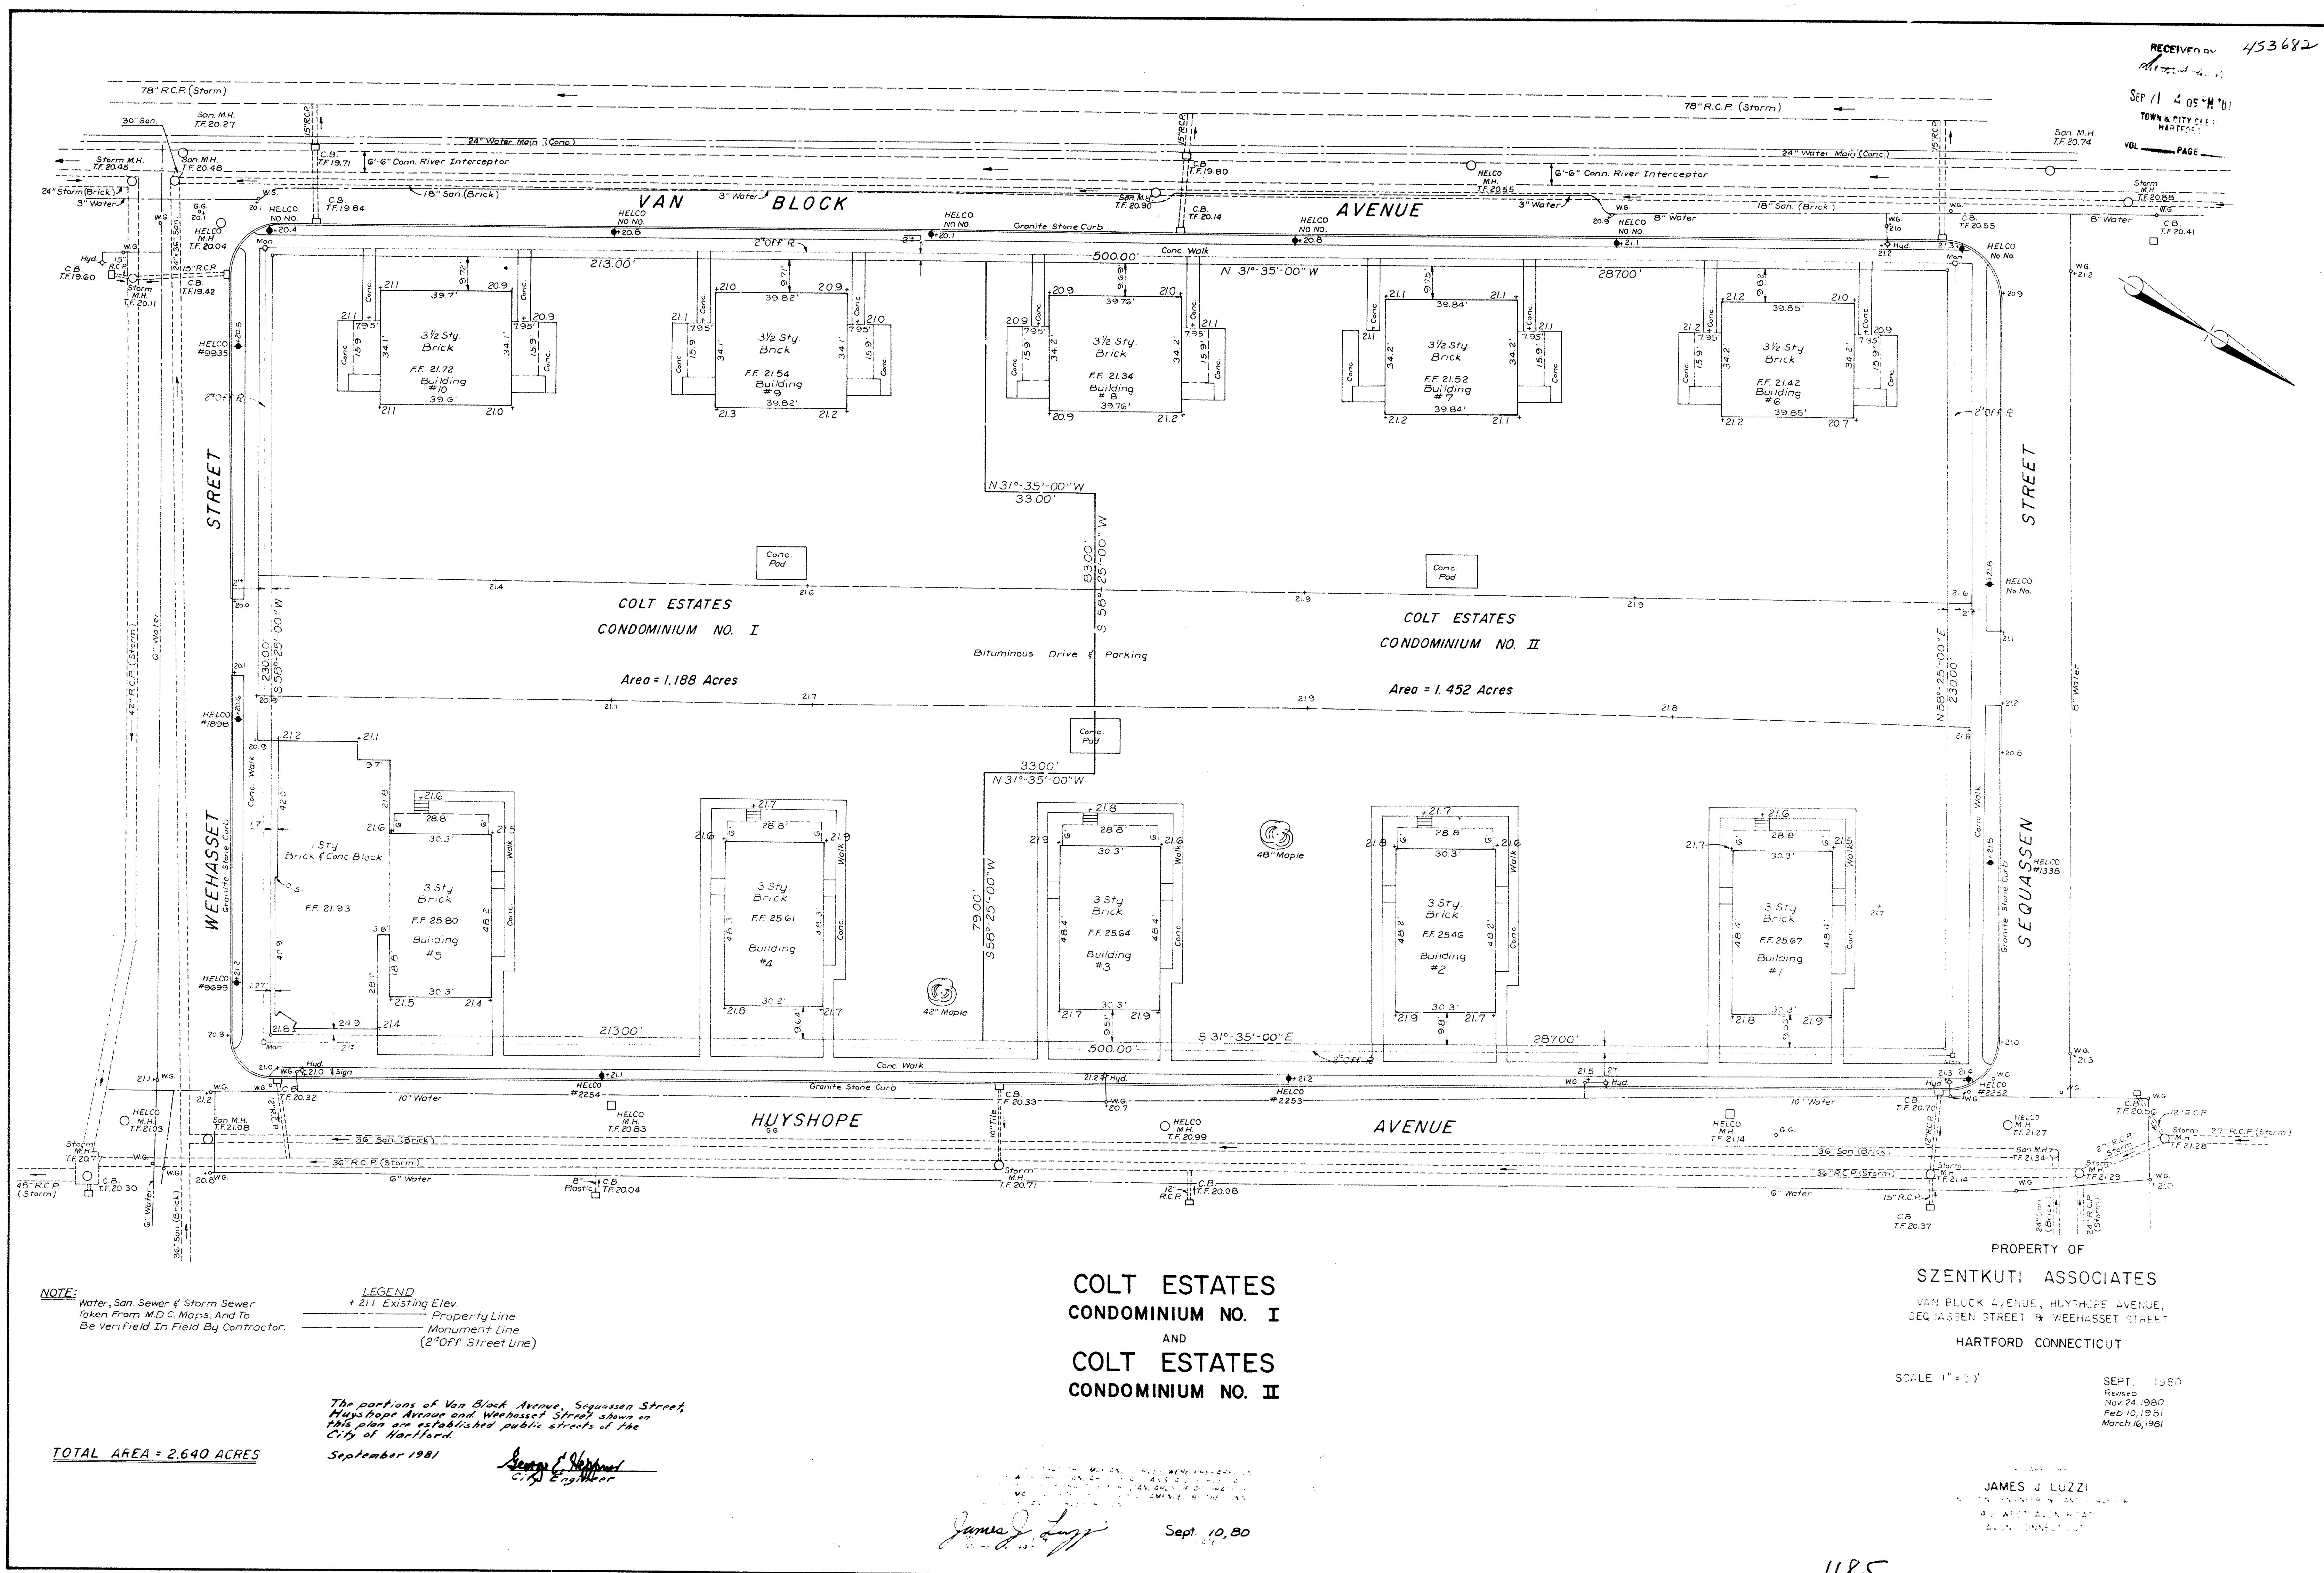

1185

