
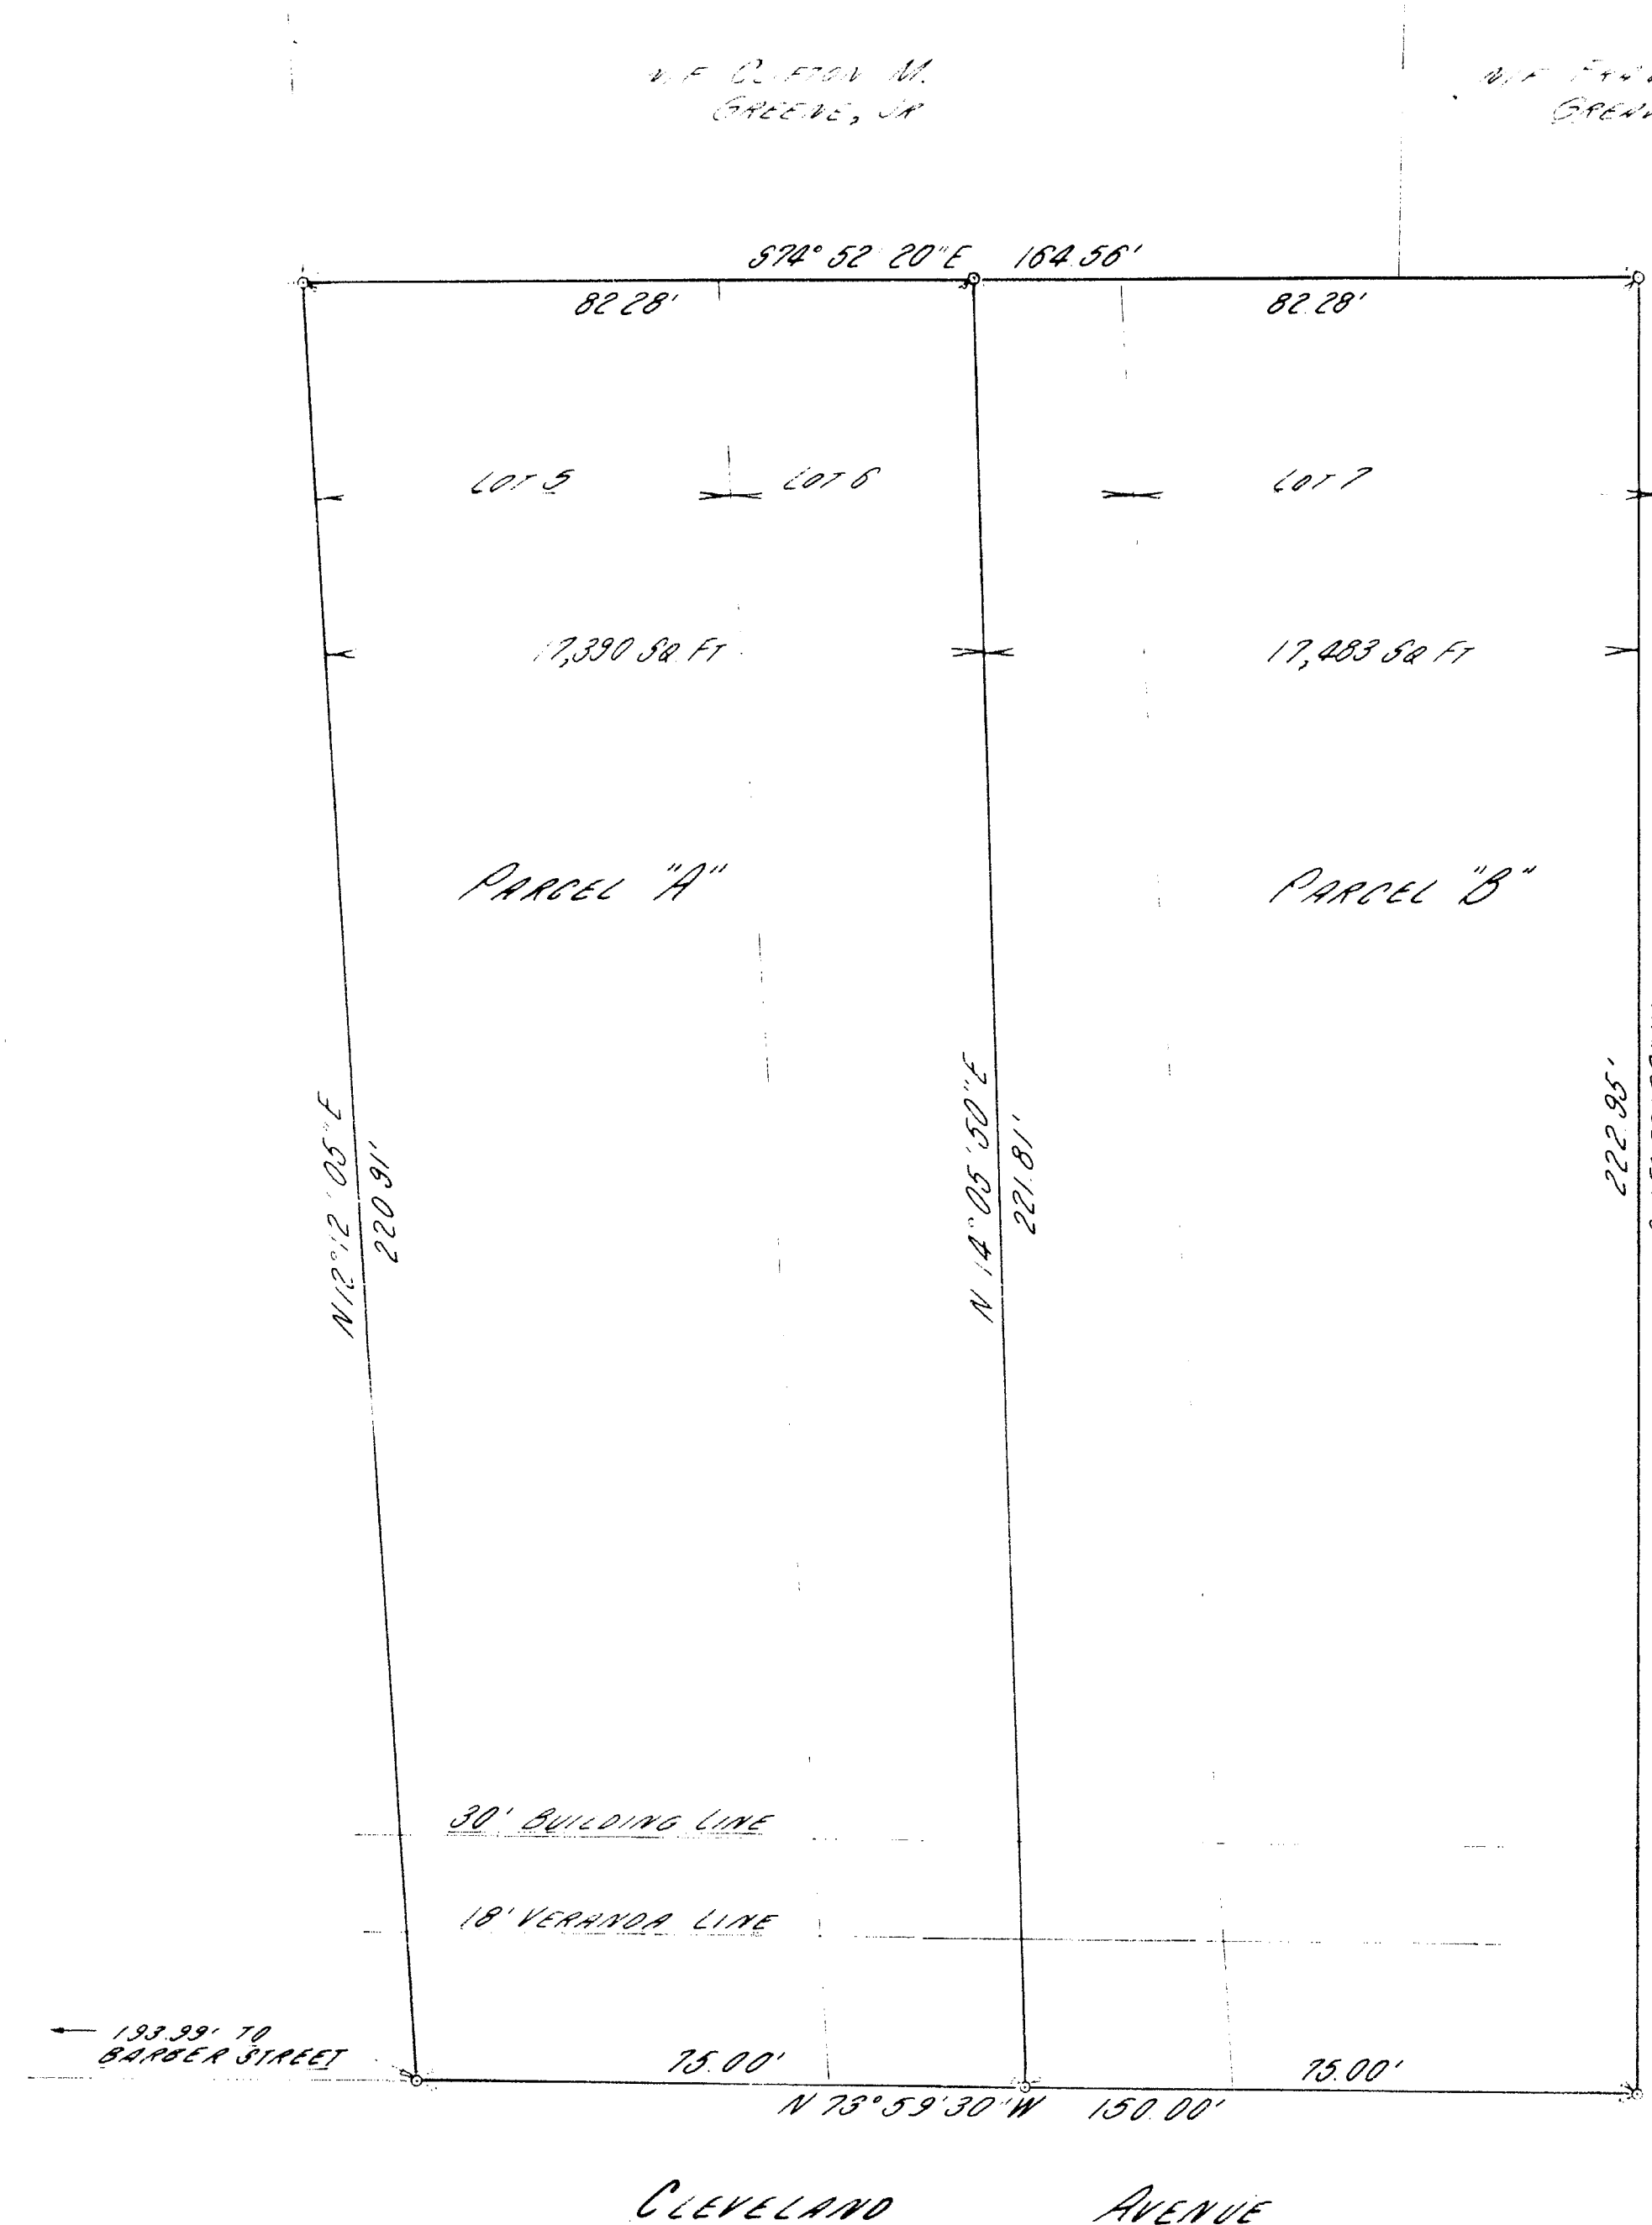


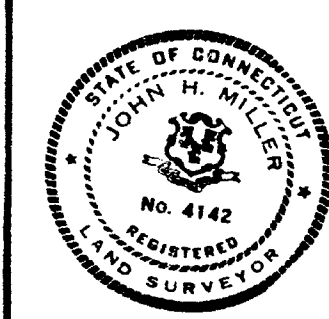

The portion of Cleveland Avenue shown on this plan is an established public street of the City of Hartford.
Nov. 1981
George E. Hoffmann
City Engineer

I hereby certify that this map and survey were prepared in accordance with the standards of a Class "A" survey as defined in the Code of Practice for Standards of Accuracy of Surveys and Maps, adopted December 10, 1975, and as provided by the Connecticut Association of Land Surveyors, Inc.
CLOSE, JENSEN & MILLER
Civil Engineers & Surveyors
By *George E. Hoffmann*


° INDICATES I.P. TO BE SET

Designed	 Close, Jensen & Miller Consulting Engineers, Land Planners & Surveyors 449 Silas Deane Highway Wethersfield, Connecticut 06109		PROPERTY OF ROWEI INDUSTRIES INC 228-230 CLEVELAND AVENUE HARTFORD, CONNECTICUT	
Drawn <i>K.D.</i>				
Checked <i>J.H.M.</i>				
Date <i>Nov. 15, 1981</i>				
Scale <i>1"=20'</i>				

			Sheet No.
			Of
			File No.
No.	Date	Description	
Revisions			

1186

47

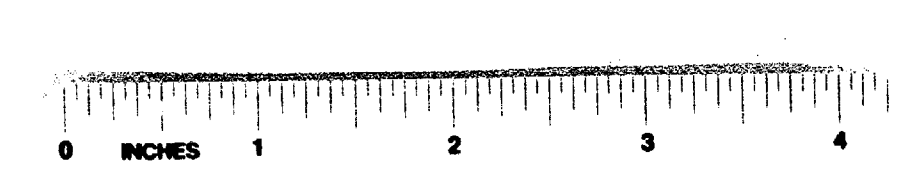

1186
NOV 1981