


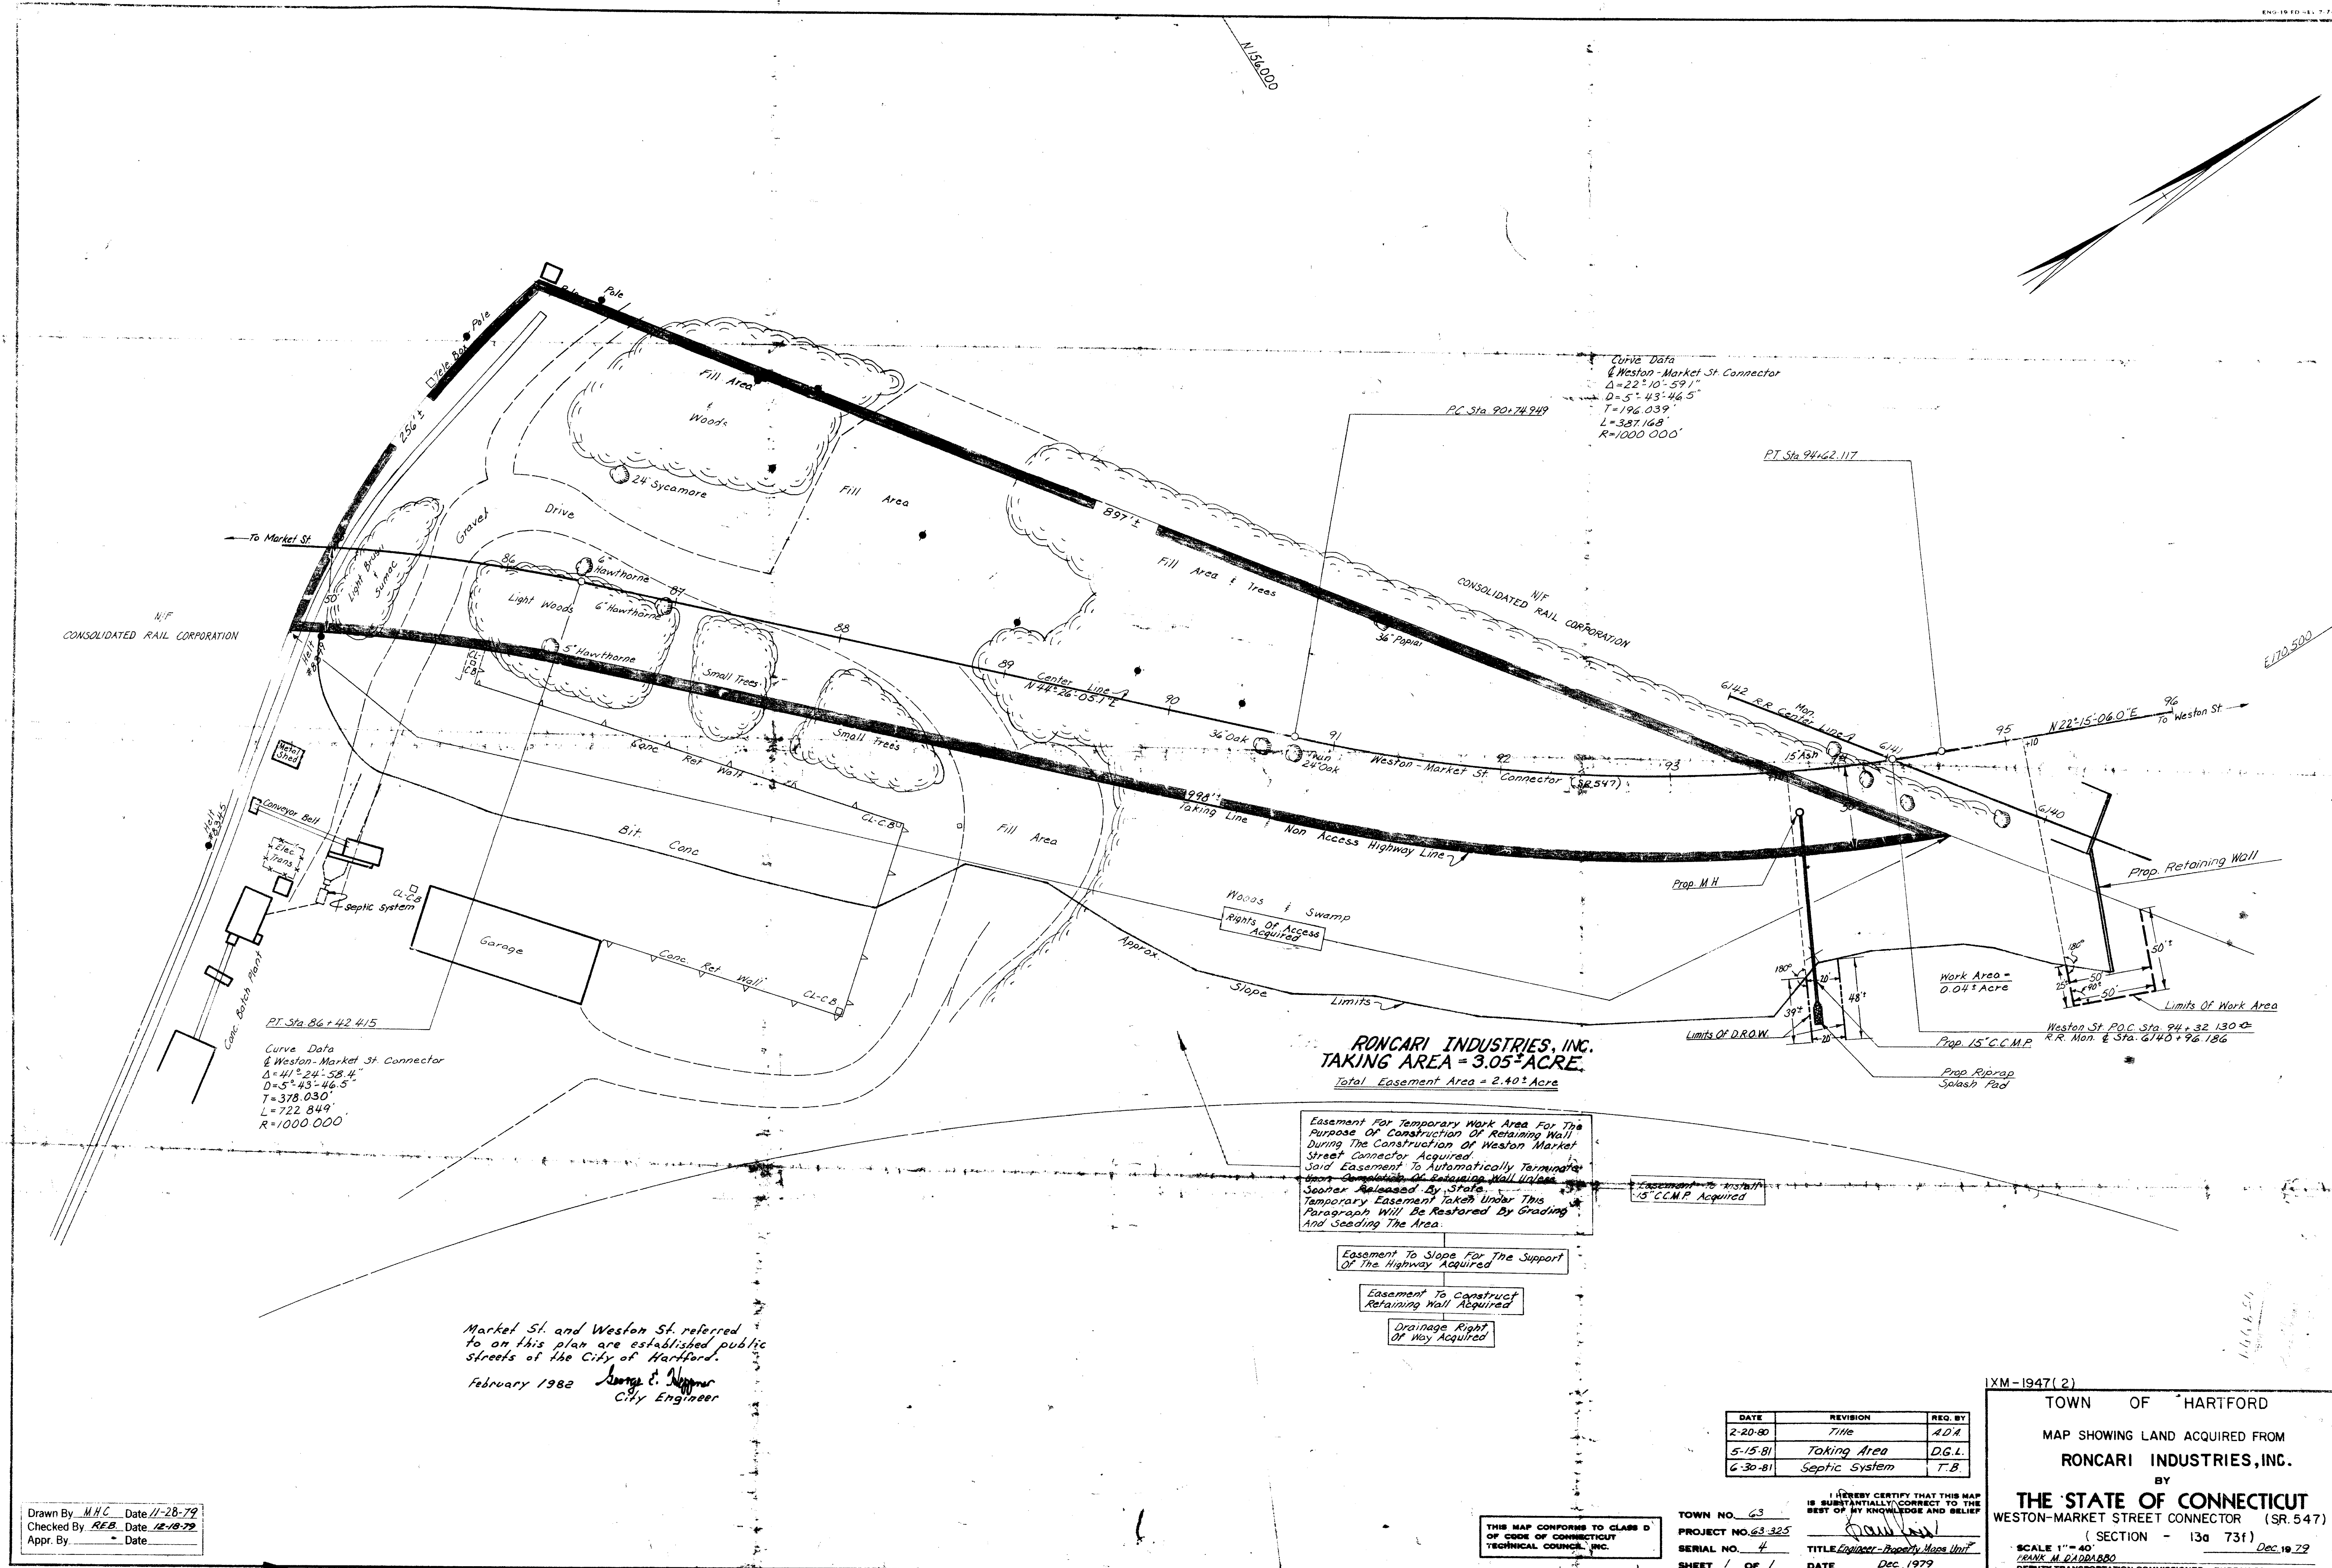

Drawn By M.H.C. Date 11-28-79
Checked By REB. Date 12-18-79
Appr. By _____ Date _____

THIS MAP CONFORMS TO CLASS D
OF CODE OF CONNECTICUT
TECHNICAL COUNCIL, INC.

TOWN NO. 63
PROJECT NO. 63-325
SERIAL NO. 4
SHEET 1 OF 1
DATE Dec. 1979

XM-1947(2)
TOWN OF HARTFORD
MAP SHOWING LAND ACQUIRED FROM
RONCARI INDUSTRIES, INC.
BY
THE STATE OF CONNECTICUT
WESTON-MARKET STREET CONNECTOR (SR. 547)
(SECTION - 13a 73f)
SCALE 1" = 40'
PINK M 21001880
DEPUTY TRANSPORTATION COMMISSIONER - BUREAU OF HIGHWAYS

1192