


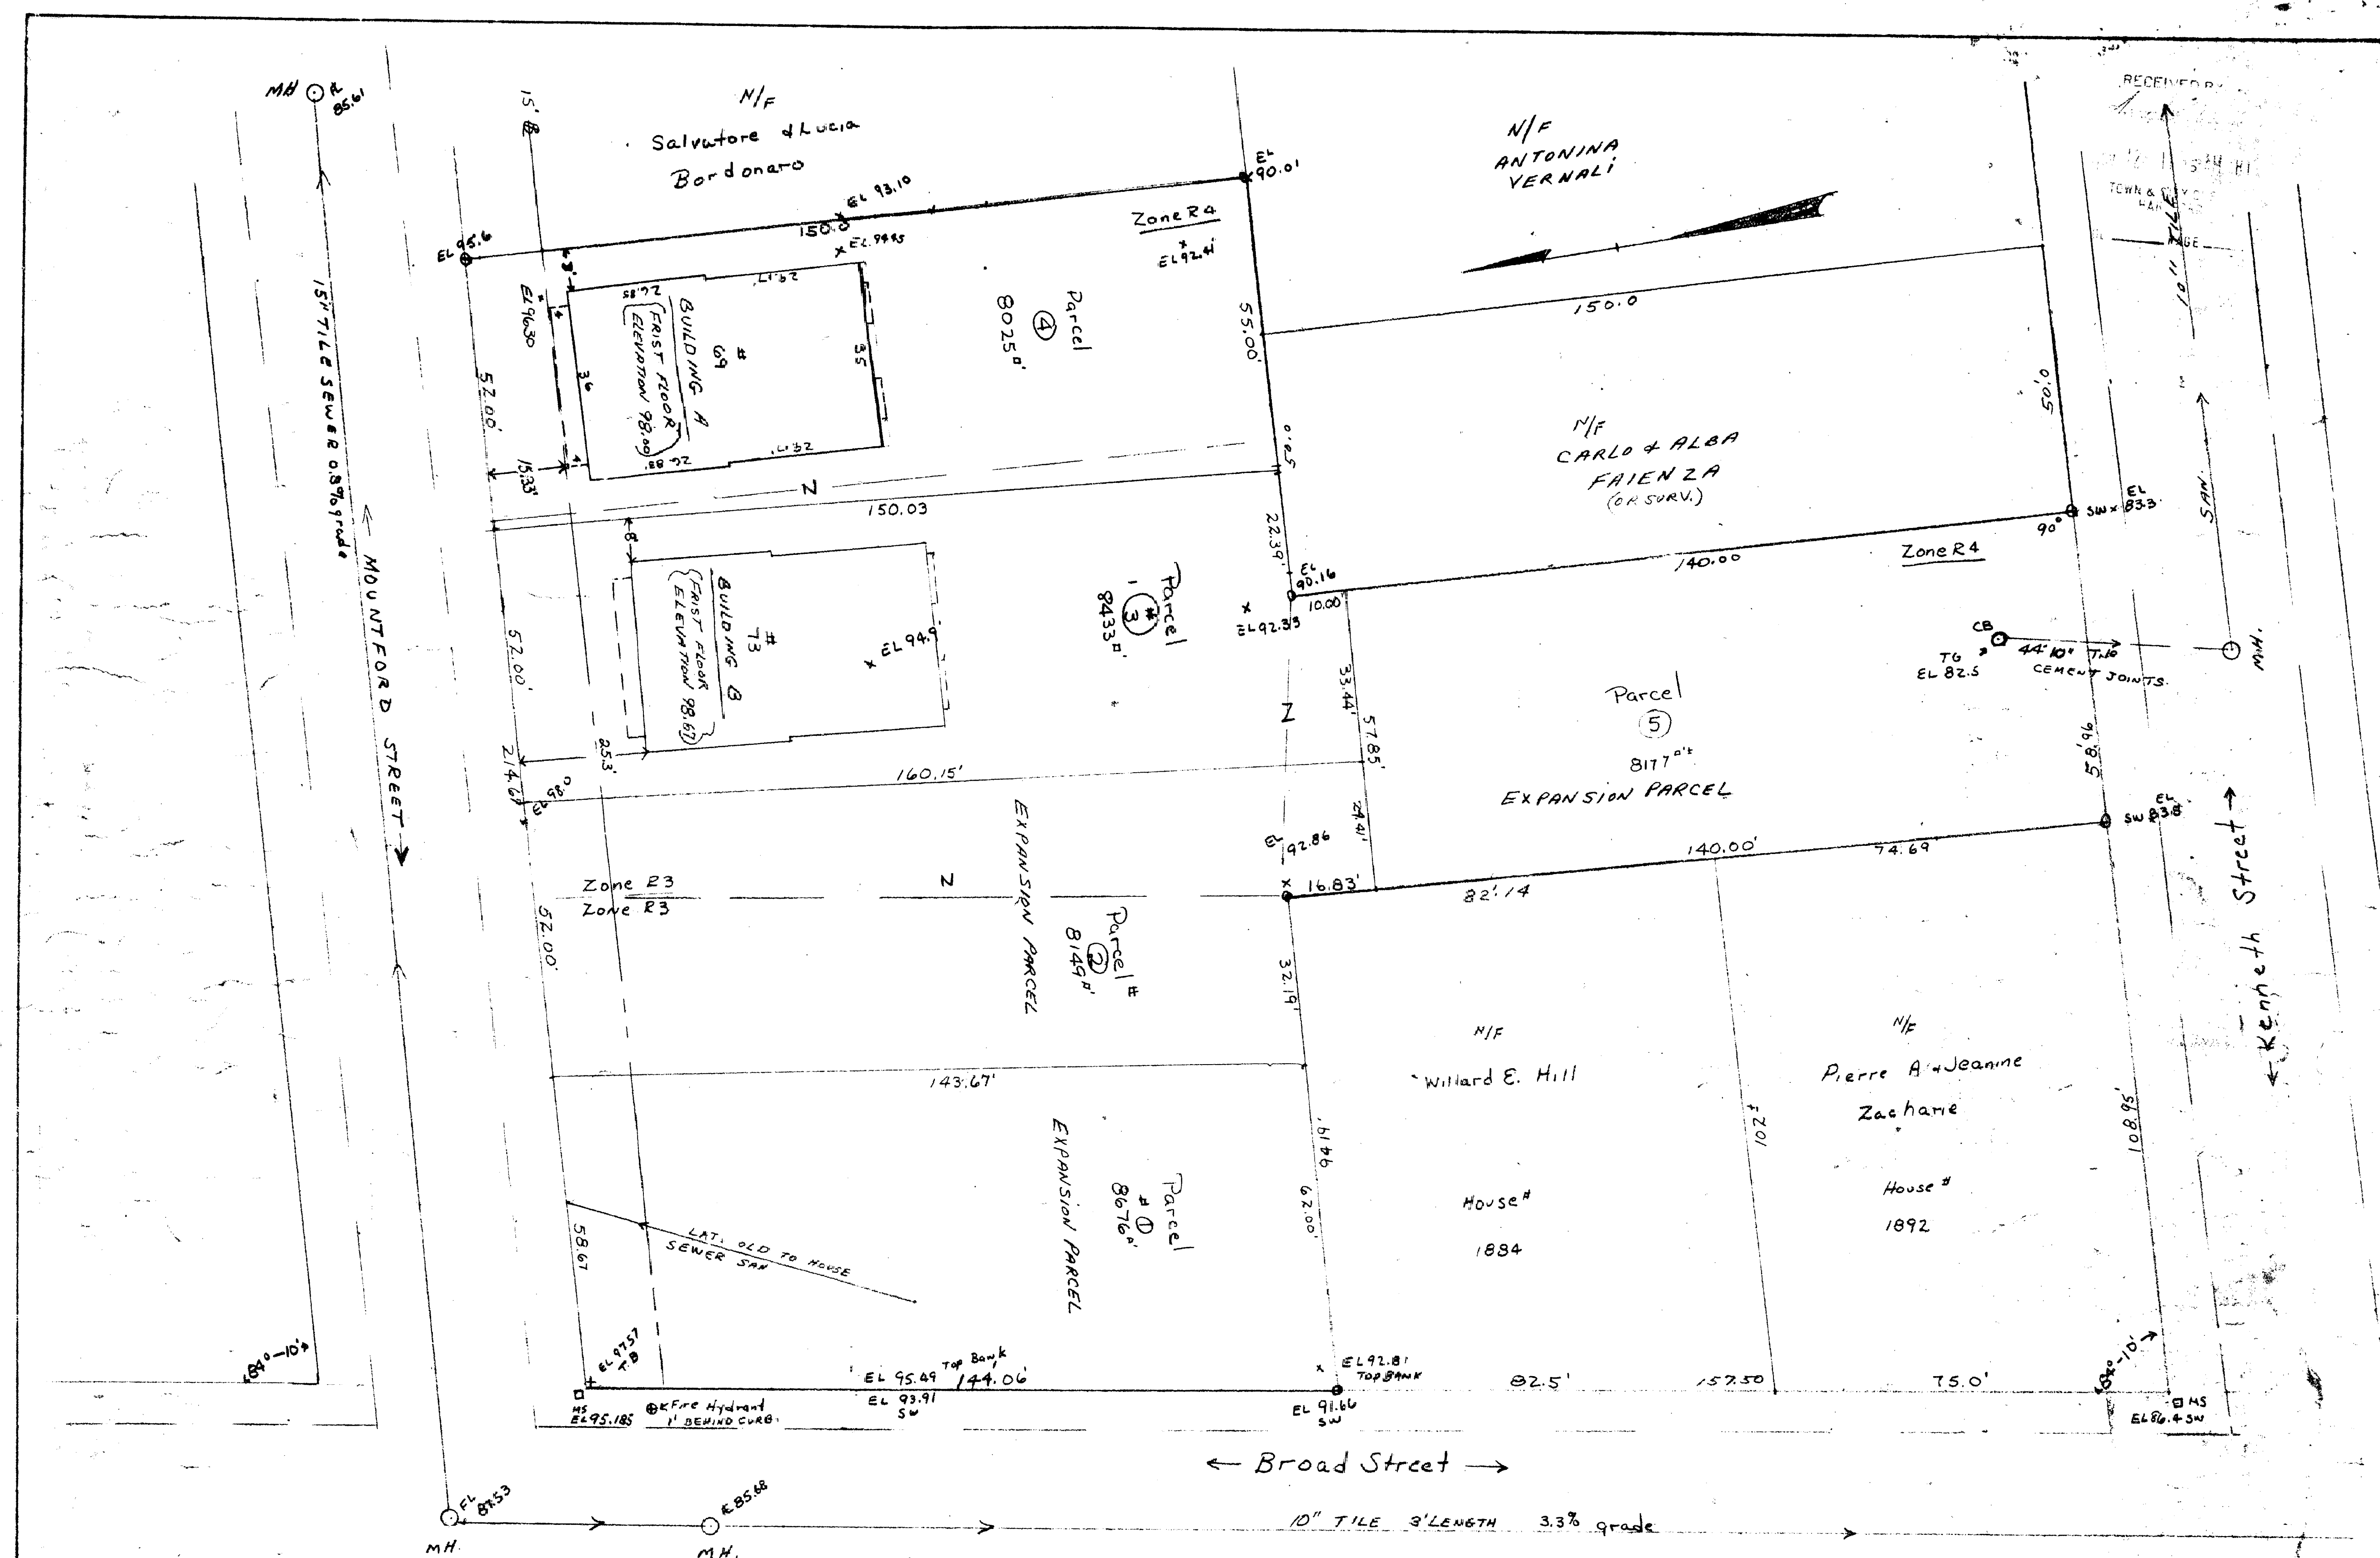


The portions of Mountford Street, Broad Street and Kenneth Street shown on this plan are established public streets of the City of Hartford.
 November 1981
George E. [Signature]
 City Engineer

PROPERTY OF
 Plymouth Realty Inc. &
 Filadelfo Ursino, Trustee
 BARRY SQUARE Condominium-AN EXPANSION
 CONDOMINIUM,
 BROAD, MOUNTFORD & KENNETH STREET,
 TOWN OF Hartford, Connecticut

I HEREBY CERTIFY
 THAT THIS MAP & SURVEY WERE PREPARED IN ACCORDANCE WITH THE STANDARDS OF CLASS A-2 SURVEY AS DEFINED IN THE CODE OF PRACTICE FOR STANDARDS AND ACCURACY OF SURVEY & MAPS ADOPTED DECEMBER 10, 1975 AS AMENDED BY THE CONN. ASSOCIATION OF LAND SURVEYORS, INC.

ALCA SURVEY ASSOCIATES
 CARL H. JAEGER, L.S. 7763
 AL MAROZZA, ASSOC.
 WETHERFIELD, CONN.
 SCALE: 1" = 20' SHEET
 DATE: 8/27/91 1 OF 1

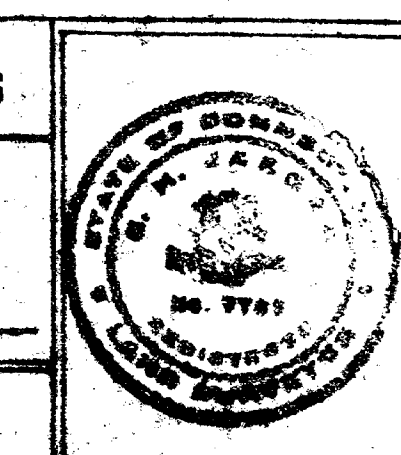

PLAN SIZE 18" x 24"

52

1198

0 INCHES 1 2 3 4