


The portions of Montville Street and Hampton Street shown on this plan are established public streets of the City of Hartford.
 Dec. 1981


George E. Noyes
 City Engineer

- No Fee -
 RECEIVED
 DEC 1 1981
 TOWN & CITY CLERK
 HARTFORD
 VOL. _____ PAGE _____

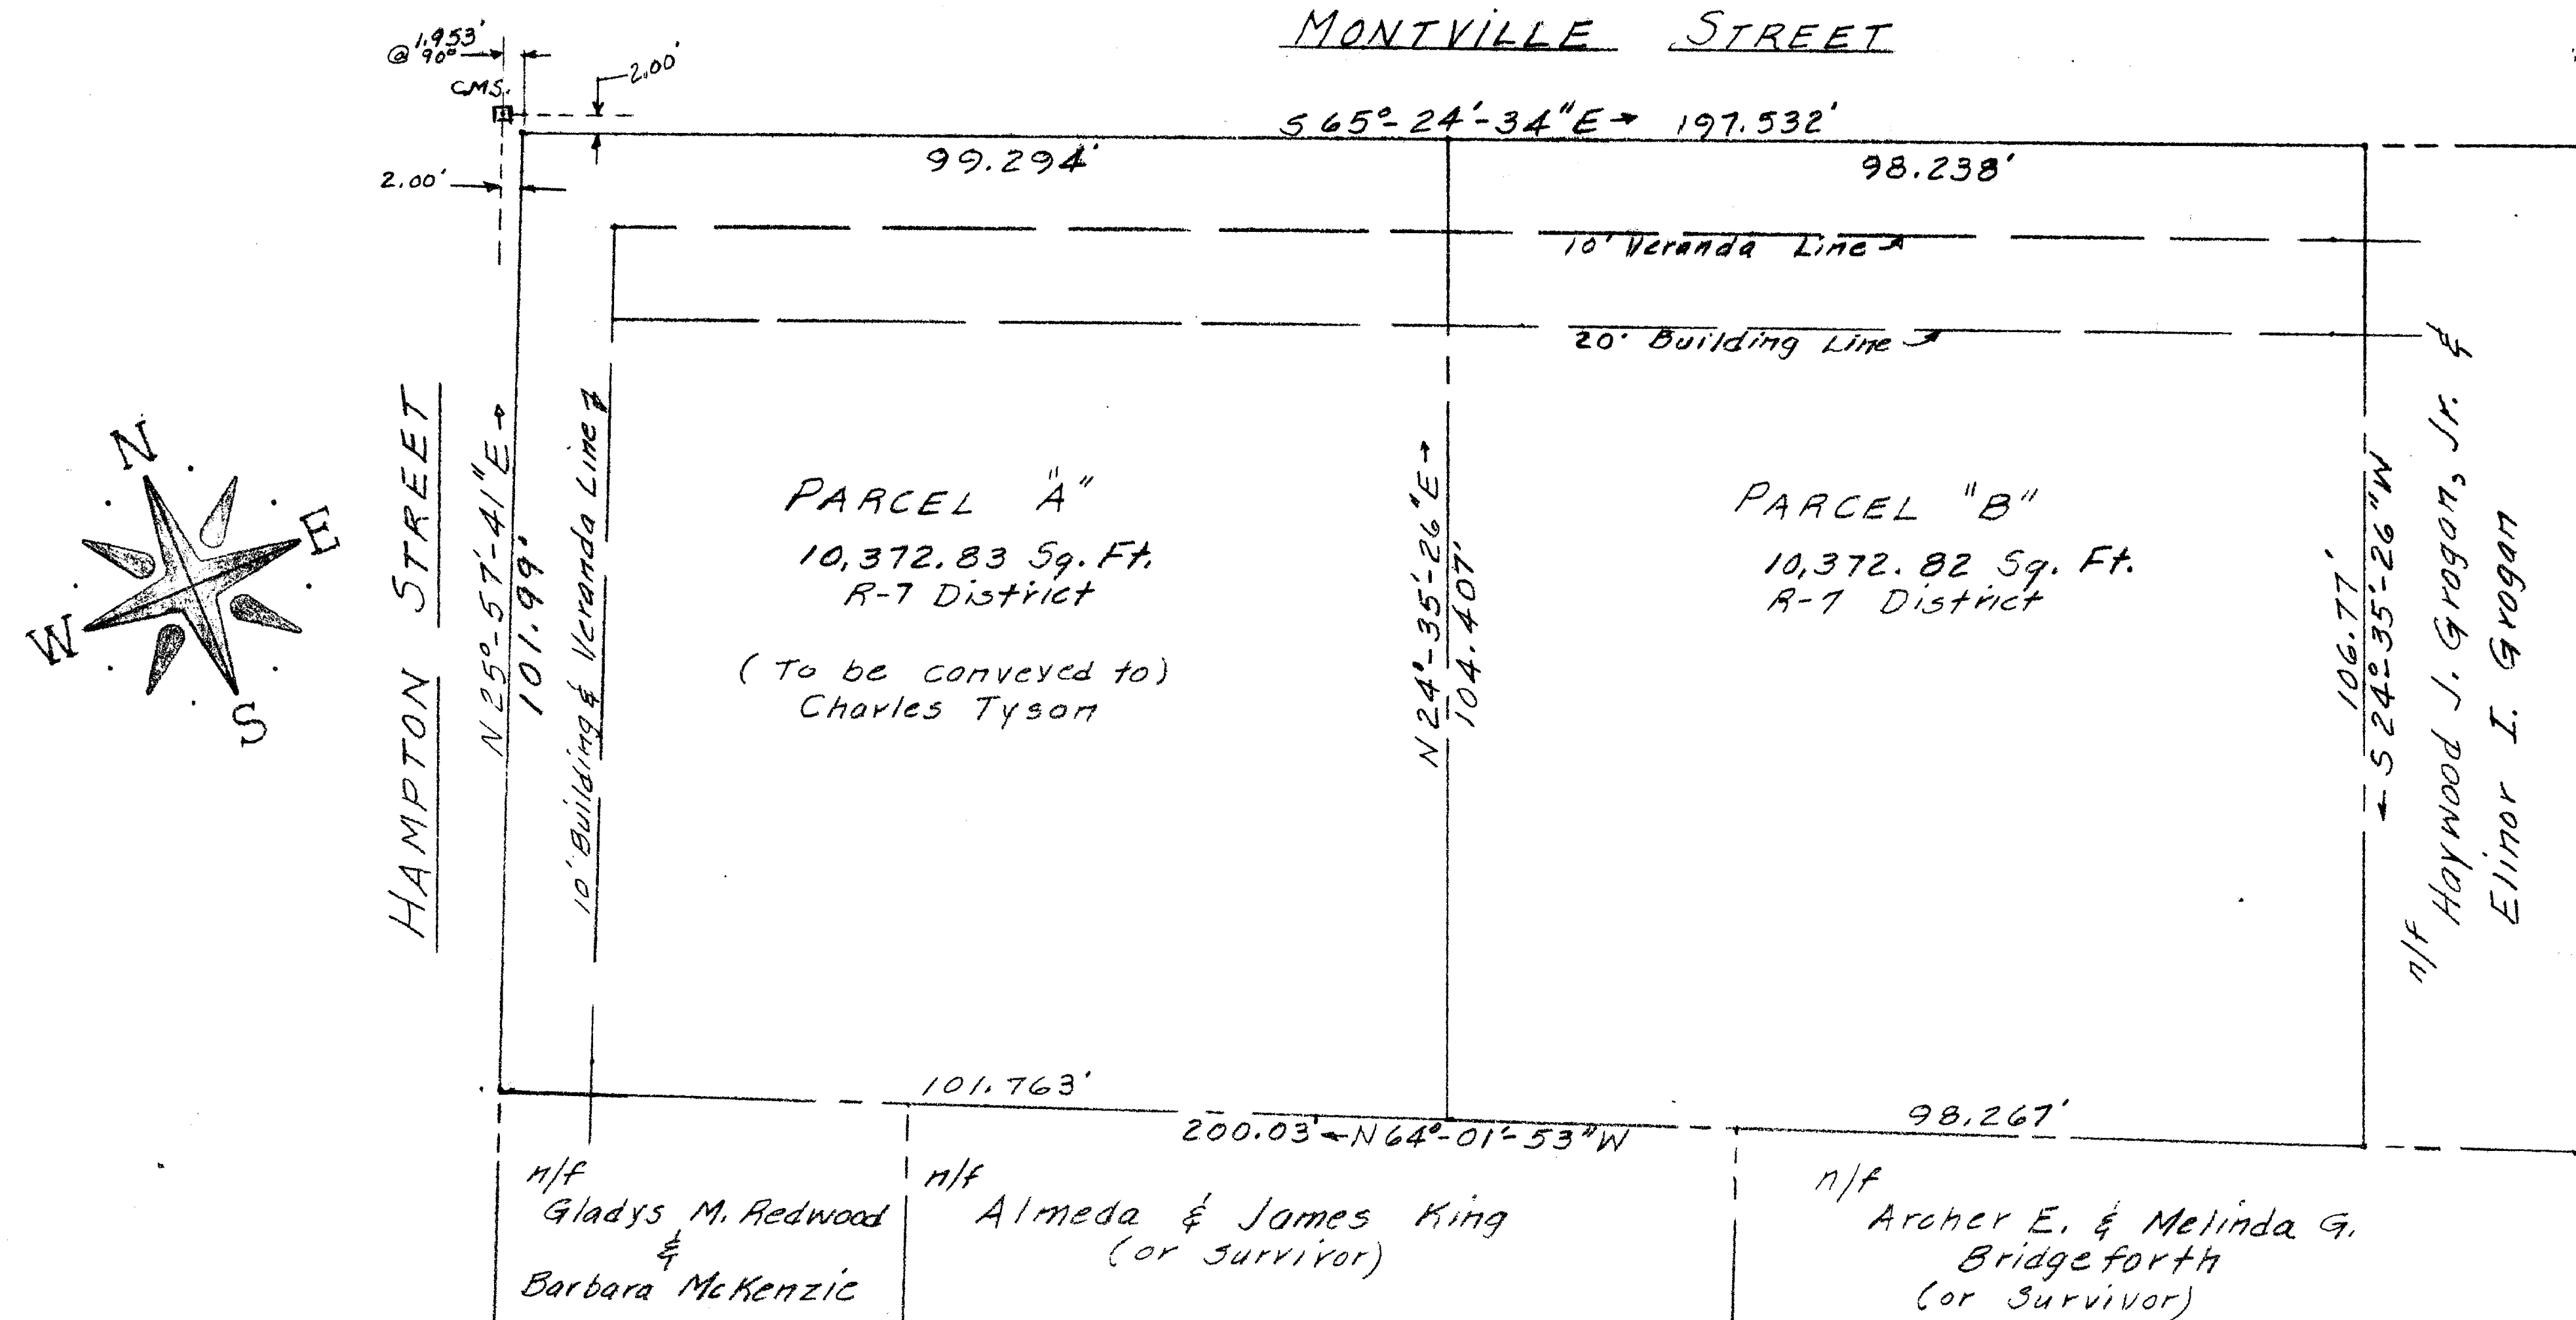

R-7 District Requirements	
Lot Occupancy	25% of Lot Area (Max)
Lot Area	7,500 Sq. Ft. (Min)
Lot Width	60 Feet (Min)
Side Yard	10 Feet (Min)
Rear Yard	30 Feet (Min)
Max. Height Limit	3 1/2 Stories (Max)

I hereby certify that this map and survey were prepared in accordance with the standards of the A2.1 survey as defined in the Code of Ordinances, Standards of Accuracy of Surveys and Maps adopted December 17, 1980, and amended by the Connecticut Association of Land Surveyors, Inc.
Francis J. D'Onofrio L.S. 8493

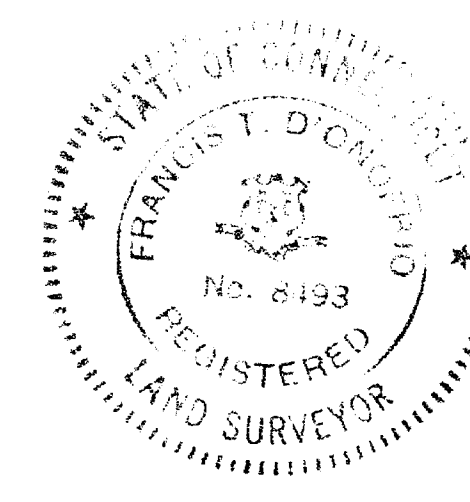

SUBDIVISION PLAN
 Lots "A" & "B"
 Property of
 THE CITY OF HARTFORD
 on
 Hampton and Montville Sts.
 in
 Hartford, Connecticut
 Scale: 1"=20' Nov. 9, 1981
 Daybook # 010760

55

