


1202-1

EASI FILE CORP. IRVINE CA EFM 34
1202

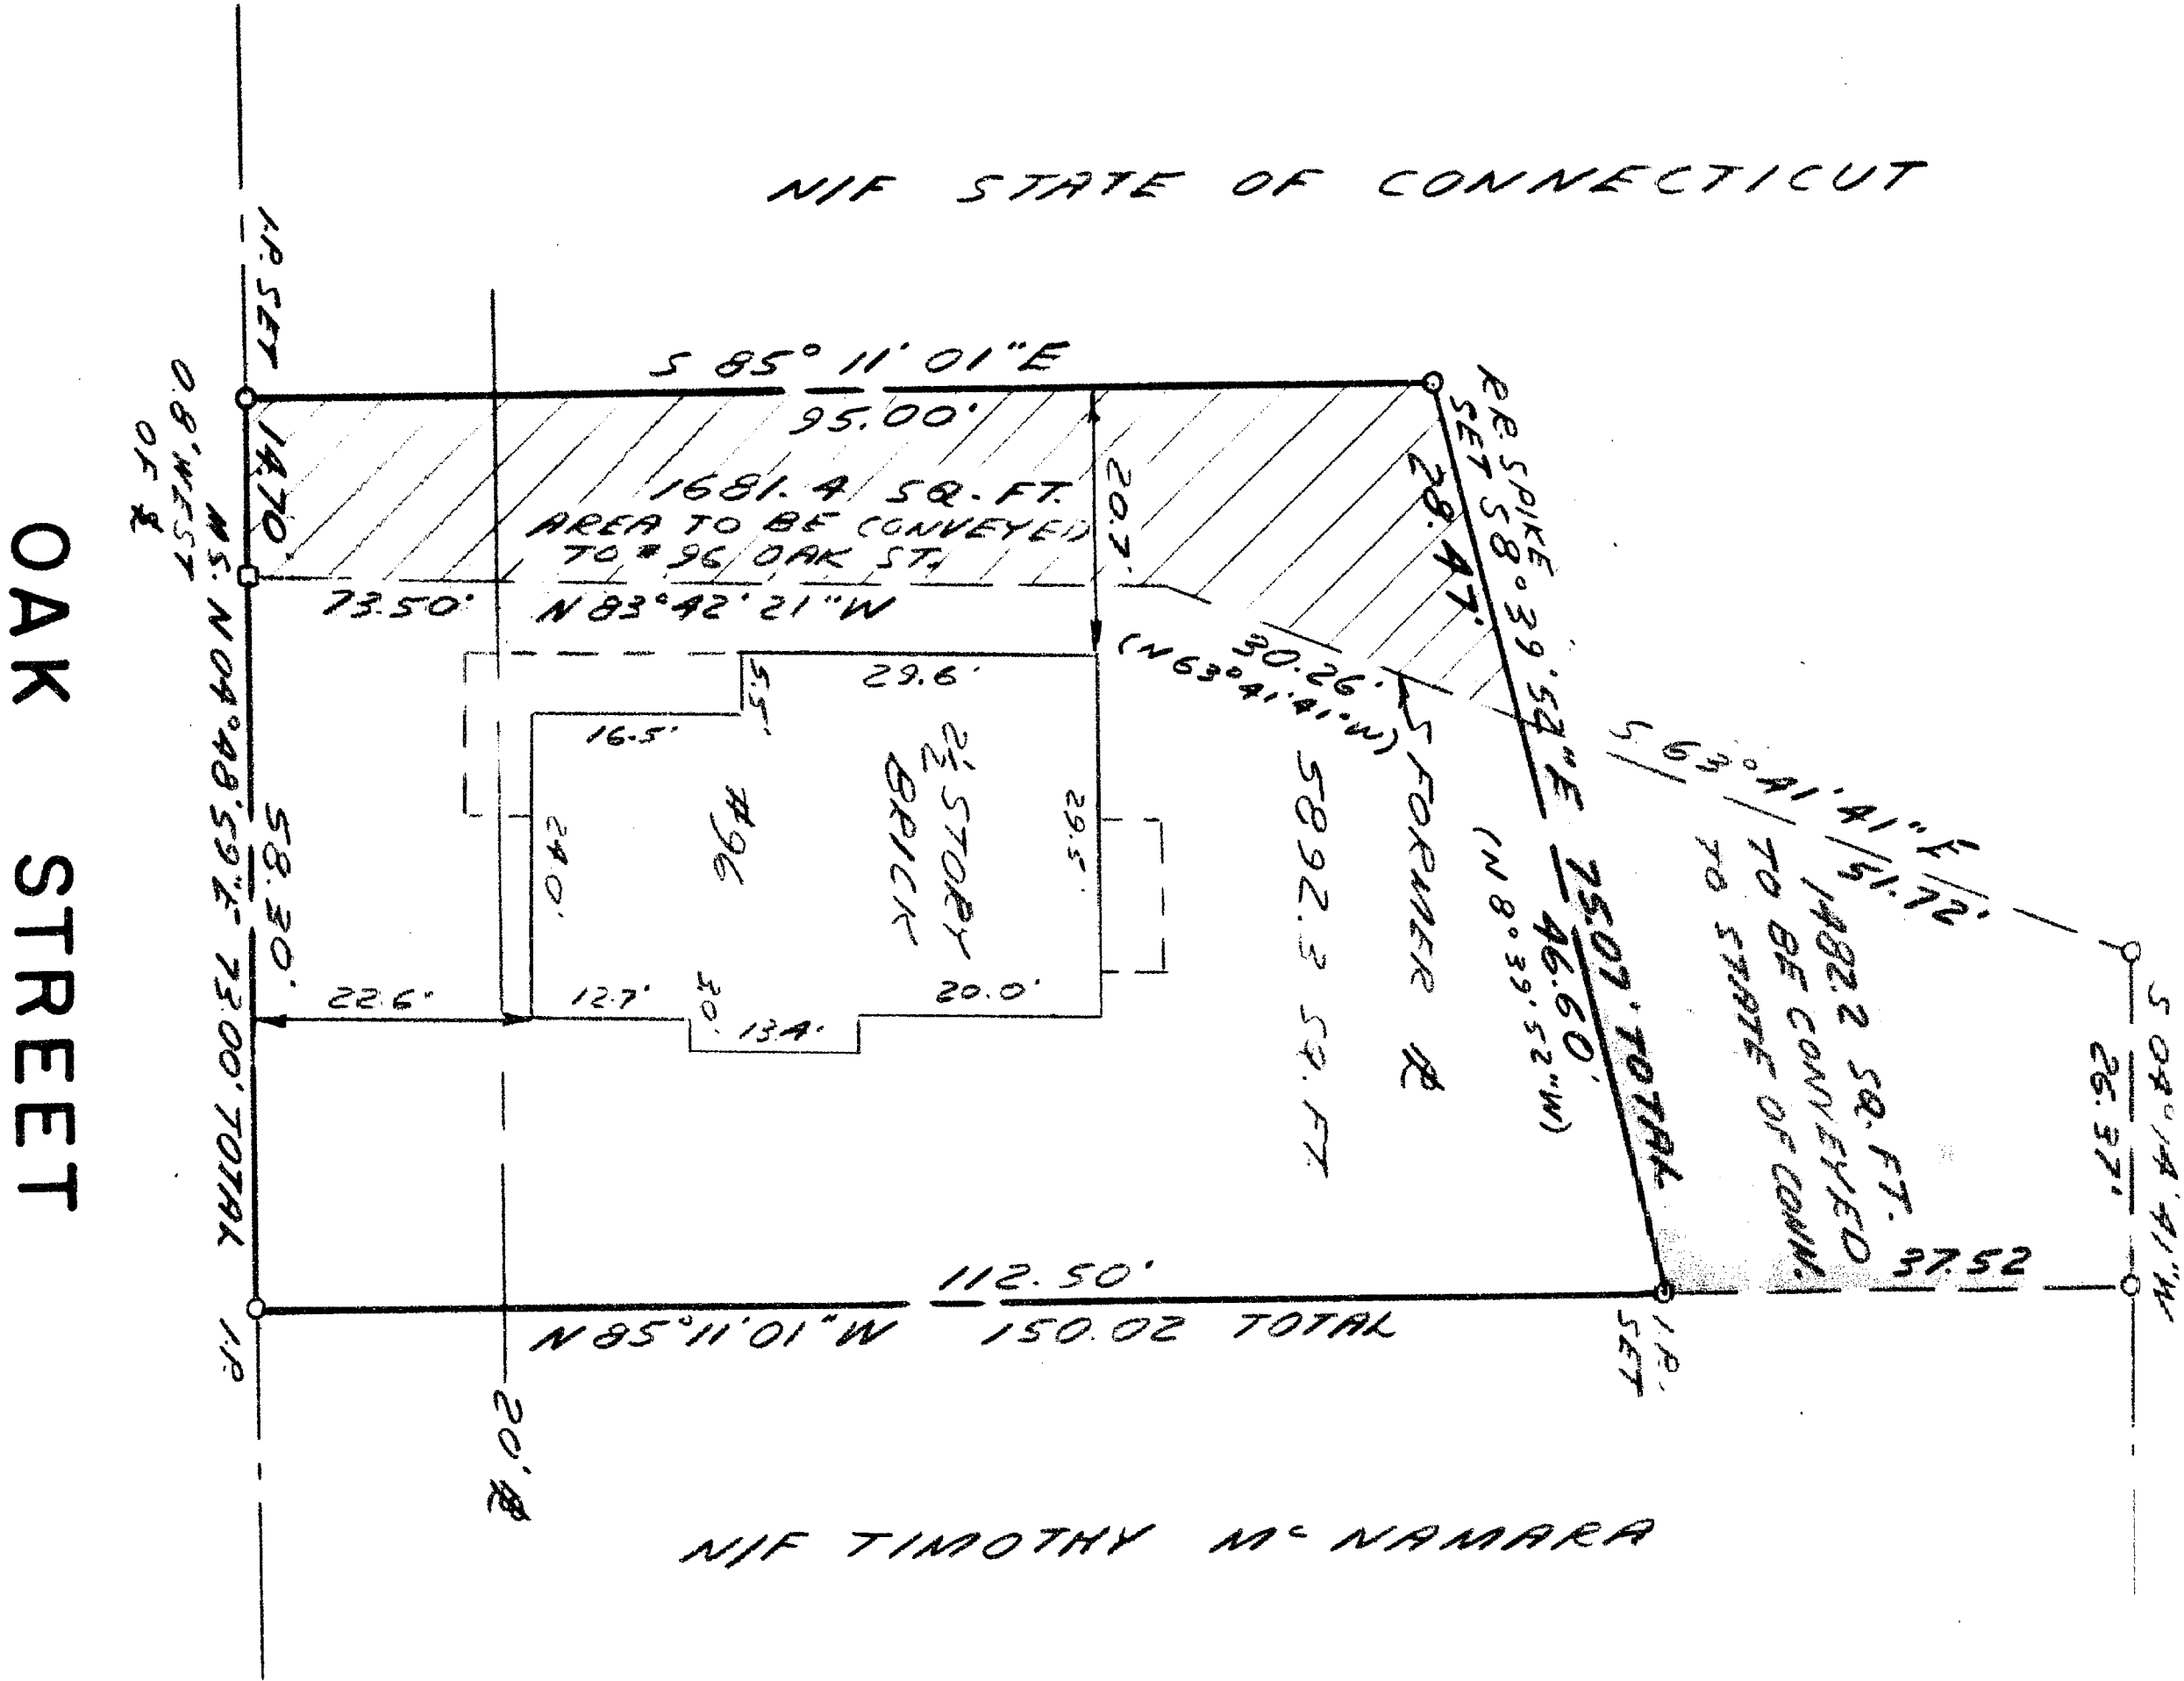


- NOTES:
1. ZONE RO-2
2. TOTAL NEW LOT AREA 7573.75 SQ. FT.

The portion of Oak St. shown on this plan is an established public street of the City of Hartford.

James C. Hallisey
May 1982 City Engineer

I HEREBY CERTIFY THAT THIS MAP AND SURVEY WERE PREPARED IN ACCORDANCE WITH THE STANDARDS OF A CLASS A-L SURVEY AS DEFINED IN THE CODE OF PRACTICE FOR STANDARDS OF ACCURACY OF SURVEYS AND MAPS ADOPTED DECEMBER 10, 1975 AS AMENDED BY THE CONNECTICUT ASSOCIATION OF LAND SURVEYORS, INC.

James C. Hallisey
SURVEYOR
DATE 12 Jan 82
REGISTRATION NO. 8498

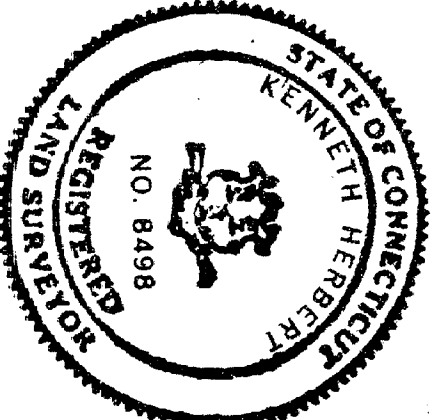HALLISEY & HERBERT CIVIL ENGINEERS & LAND SURVEYORS 2317 SILAS DEANE HIGHWAY, ROCKY HILL, CONNECTICUT		
PROPOSED PROPERTY LINES STATE OF CONNECTICUT 96 OAK STREET HARTFORD, CONNECTICUT		
JOB NO. 364	REVISIONS 18 MAR 82 - DMS: NOOFO	

RECEIVED BY
MAY 17 2 50 PM '82
TOWN & CITY CLERK
HARTFORD
PAGE 463294

