


1202

1202-2

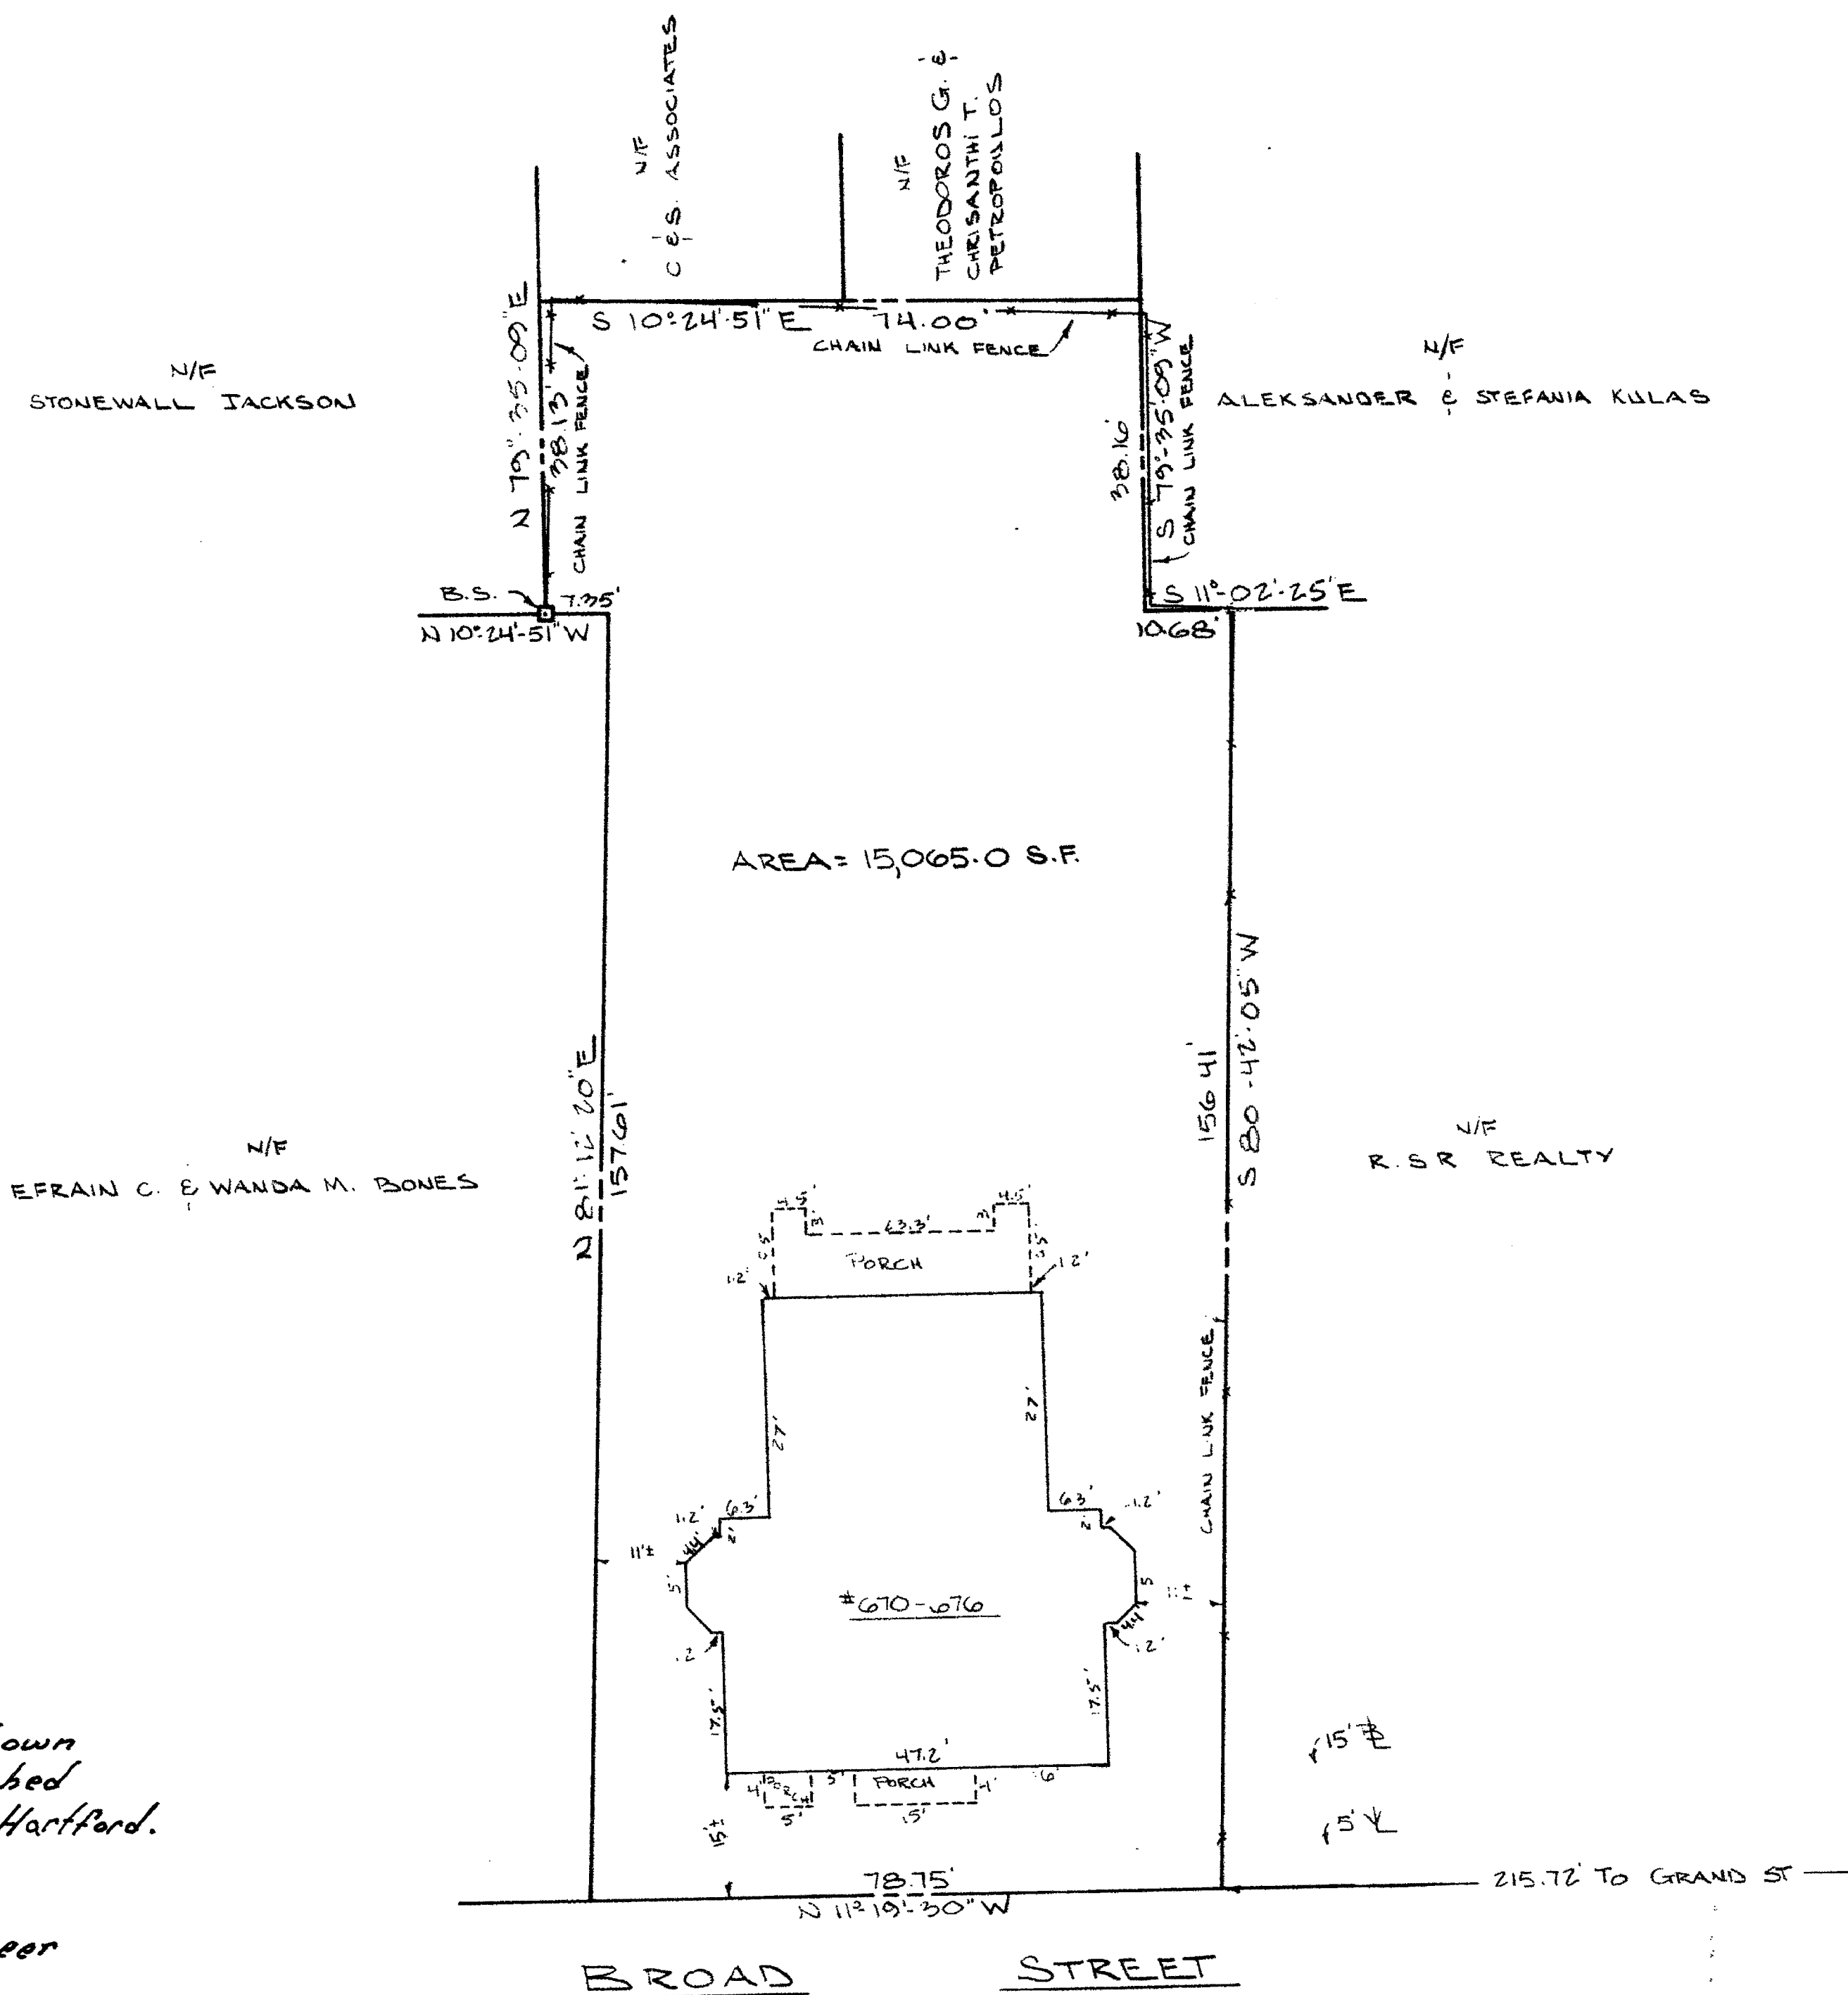


The portion of Broad St. shown on this plan is an established public street of the City of Hartford.

March 1982

George E. Palmer
City Engineer

I HEREBY CERTIFY THAT THIS MAP AND SURVEY WERE PREPARED IN ACCORDANCE WITH THE STANDARDS OF A CLASS A-2 SURVEY AS DEFINED IN THE CODE OF PRACTICE FOR STANDARDS OF ACCURACY OF SURVEYS AND MAPS, ADOPTED DECEMBER 10, 1975 AS AMENDED BY THE CONNECTICUT ASSOCIATION OF LAND SURVEYORS, INC.

William P. Russo

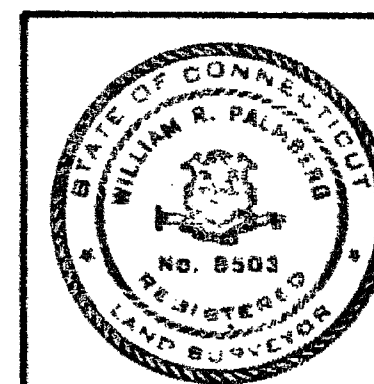

LAND TO BE CONVEYED TO
NELSON RABINOVITCH & EDDIE T. ROSS
HARTFORD, CONNECTICUT

PALMBERG & RUSSO
LAND SURVEYORS & PROFESSIONAL ENGINEERS
522 COTTAGE GROVE ROAD
BLOOMFIELD, CONNECTICUT

BY J.U.	SCALE 1"=20'	DATE FEB 11, 1982	SHEET	CHECKED P	NO. 82009
------------	-----------------	----------------------	-------	--------------	--------------

0 INCHES 1 2 3 4 #72

RECEIVED BY
TOWN & CITY ENGINEER
HARTFORD
PAGE

#460784

1202