


Curve Data
 @ Weston - Market St. Connector
 $\Delta = 41^\circ 24' - 58.4''$
 $D = 5^\circ 43' - 44.5''$
 $T = 378.030'$
 $L = 722.849'$
 $R = 1000.000'$

CONSOLIDATED RAIL CORPORATION
 PARCEL No. 1
 DEFINED EASEMENT AREA = 0.35± ACRE

Easement To Slope For The Support
 Of The Highway Acquired

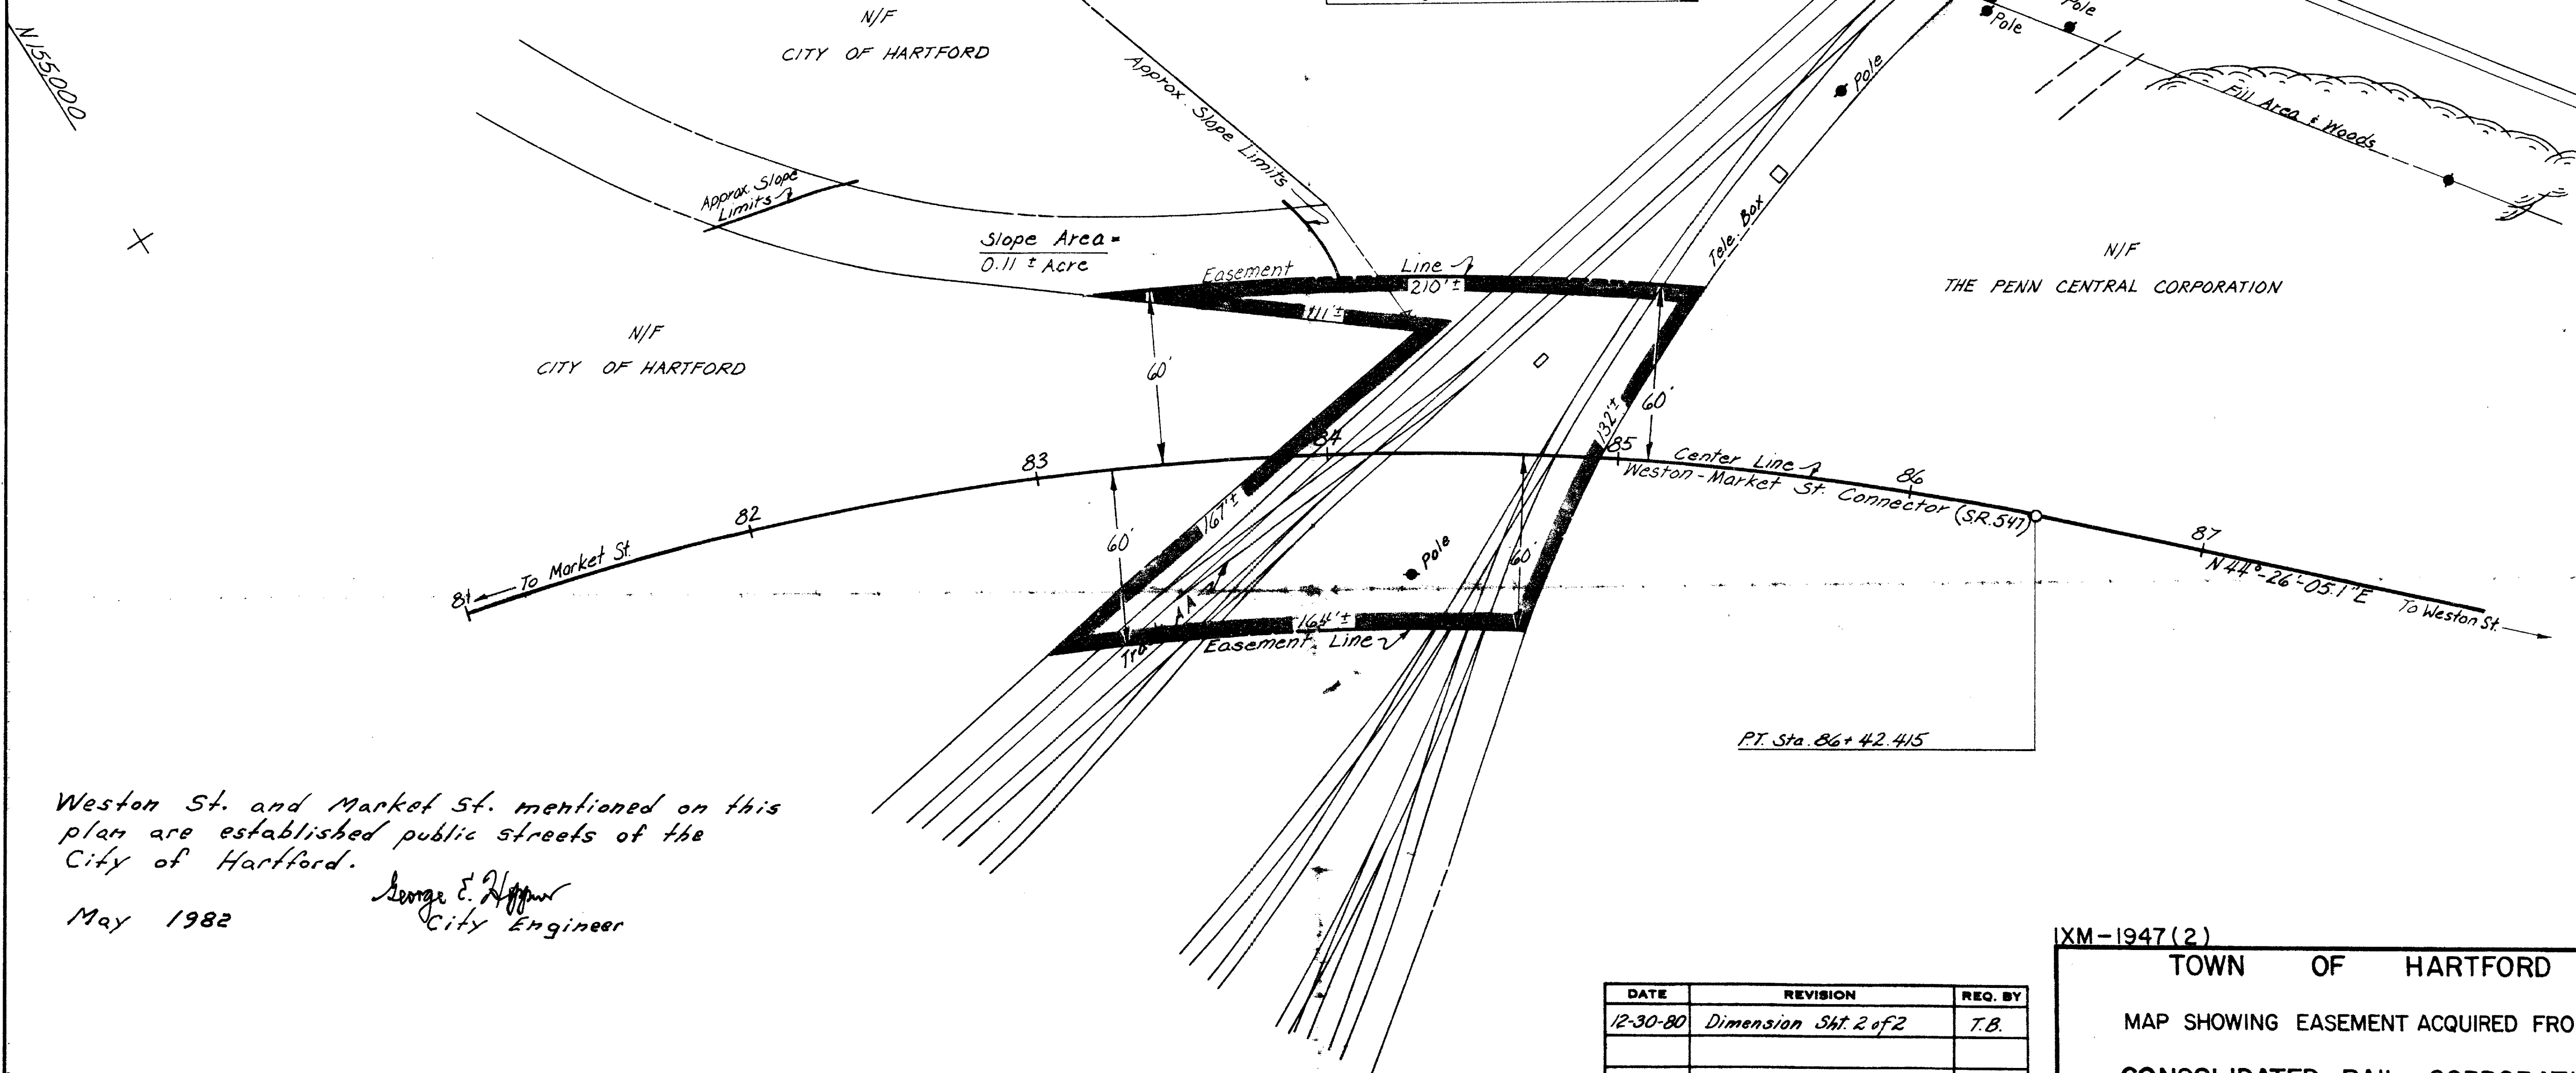

Weston St. and Market St. mentioned on this
 plan are established public streets of the
 City of Hartford.

May 1982

George E. Higgins
 City Engineer

DATE	REVISION	REV. BY
12-30-80	Dimension Sht 2 of 2	T.B.

THIS MAP CONFORMS TO CLASS D
 OF CODE OF CONNECTICUT
 TECHNICAL COUNCIL, INC.

TOWN NO. 63
 PROJECT NO. 63-325
 SERIAL NO. 3
 SHEET 1 OF 2


I HEREBY CERTIFY THAT THIS MAP
 IS SUBSTANTIALLY CORRECT TO THE
 BEST OF MY KNOWLEDGE AND BELIEF
Frank M. Daddabbo
 TITLE: Engineer - Property Maps Unit
 DATE: Dec., 1979

XM-1947(2)

TOWN OF HARTFORD
 MAP SHOWING EASEMENT ACQUIRED FROM
 CONSOLIDATED RAIL CORPORATION
 BY
 THE STATE OF CONNECTICUT
 WESTON - MARKET STREET CONNECTOR
 (SR.547)

SCALE 1" = 40'
 FRANK M. DADDABBO
 DEPUTY TRANSPORTATION COMMISSIONER - BUREAU OF HIGHWAYS

1205

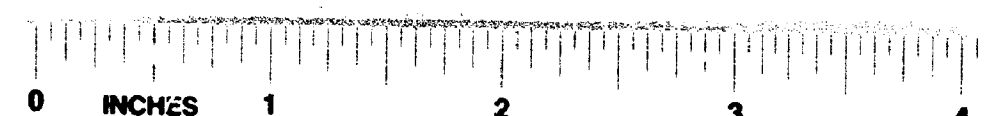

Drawn By *M.H.C.* Date *11-28-79*
 Checked By *J.K.* Date *12-18-79*
 Appr. By _____ Date _____