
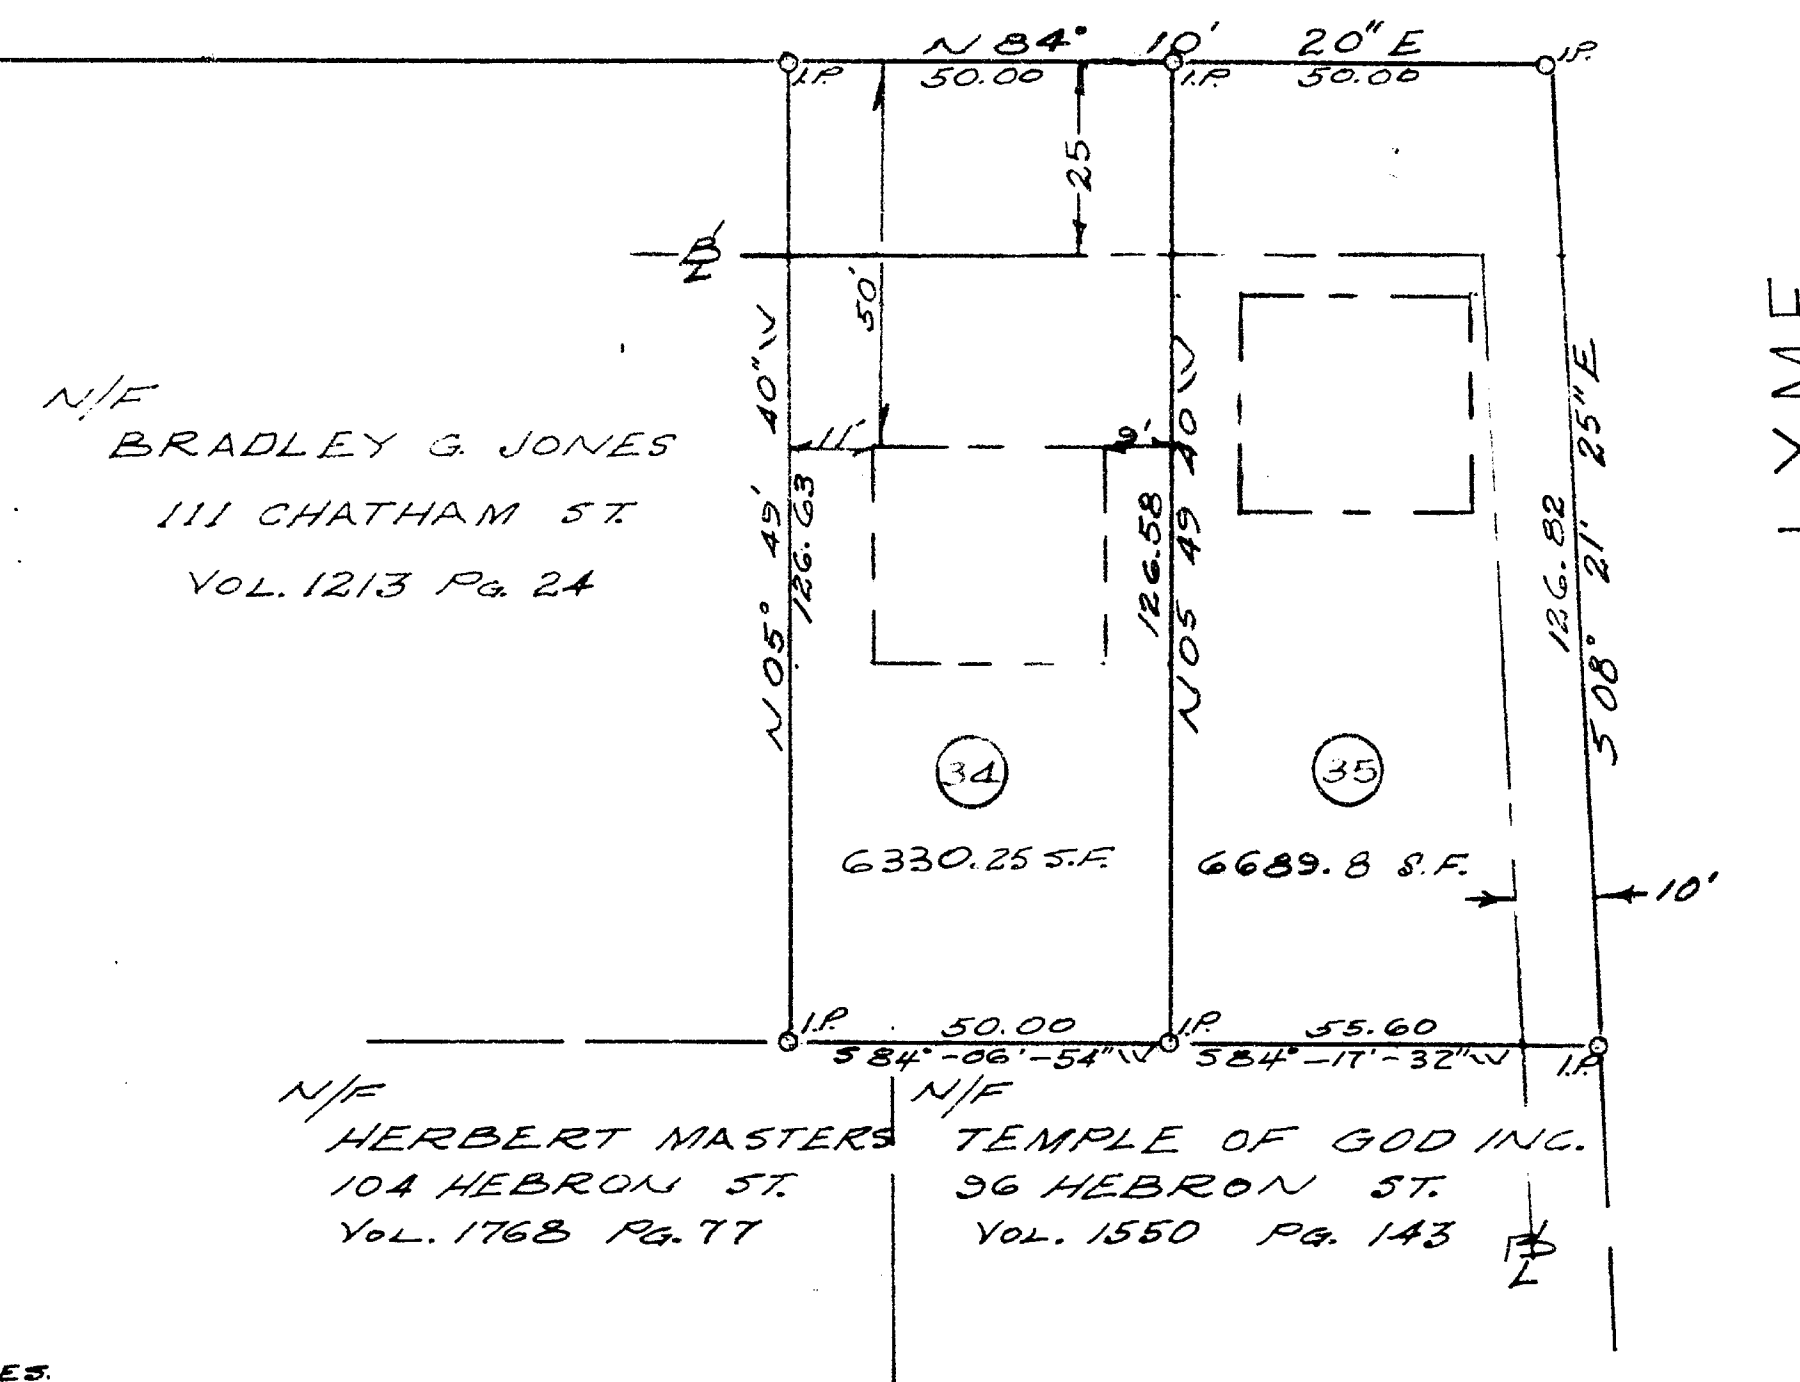


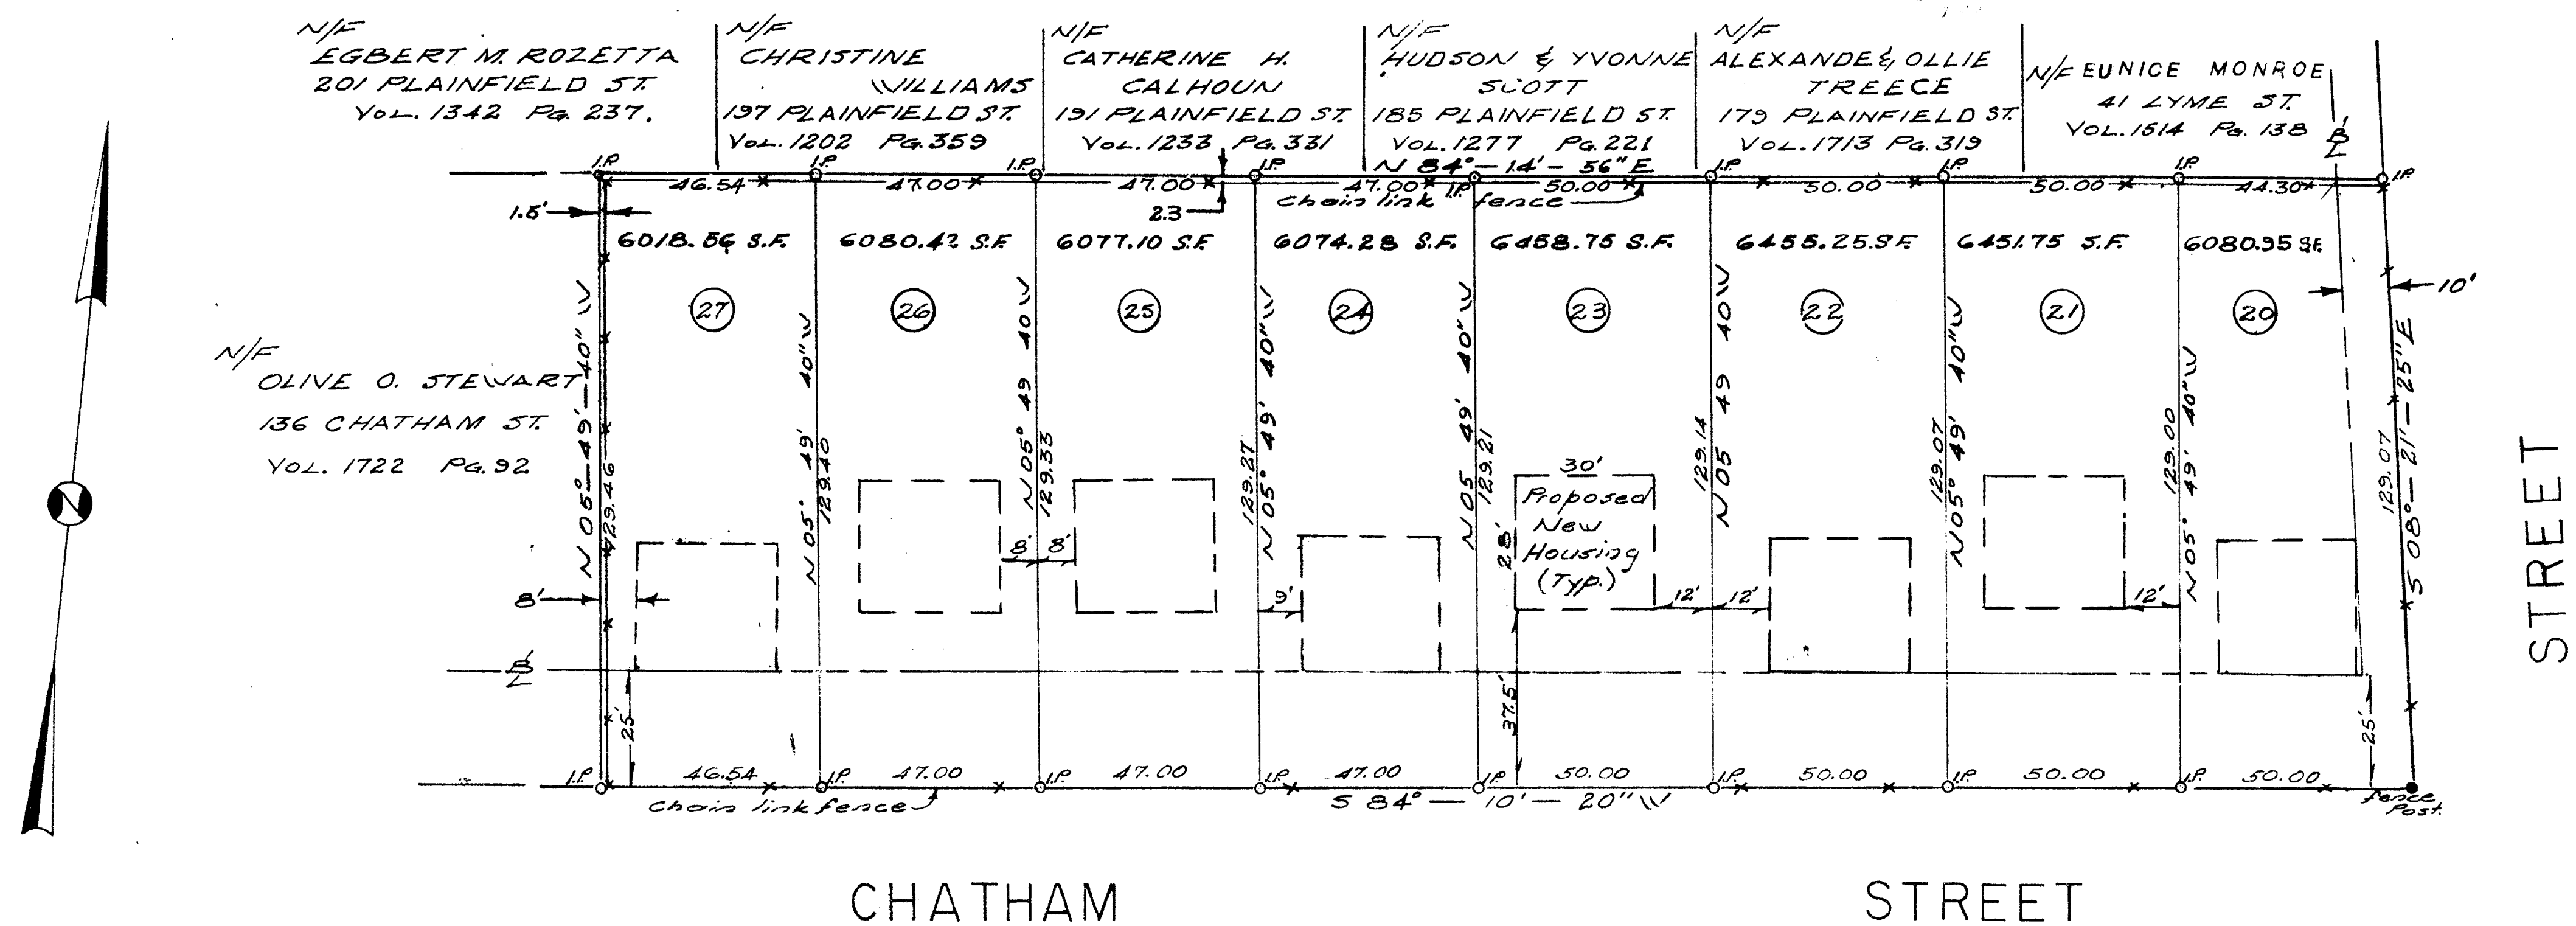

The portions of Chatham St. and Lyme St. shown on this plan are established public streets of the City of Hartford.

June 1982

George C. Hopper
City Engineer

MAP REFERENCES

1. Map No. 181, Department of Engineering, City of Hartford.
2. Revised plan of property on Chatham St. Scale 1"=50', Aug. 1925, Herbert G. Clark, Surveyor.
3. Revised plan West Section "Pleasant View" property of Community Builders Incorporated, Hartford Conn. Scale 1"=50', June 1946, revised Jan. 1950, F. Perry Close, Surveyor.

AREA	
LOTS 20-27	1.14 Ac.
LOTS 34 & 35	0.30 "
TOTAL	1.44 ACRES


I HEREBY CERTIFY THAT THIS MAP AND SURVEY WERE PREPARED IN ACCORDANCE WITH THE STANDARDS OF A CLASS A-2 SURVEY AS DEFINED IN THE CODE OF PRACTICE FOR STANDARDS OF ACCURACY OF SURVEYS AND MAPS, ADOPTED DECEMBER 10, 1975 AS AMENDED BY THE CONNECTICUT ASSOCIATION OF LAND SURVEYORS, INC.

Oswald R. Blint
SURVEYOR
DATE 4-23-82
REGISTRATION NO. 12048

SURVEY OF
PROPERTY ON CHATHAM ST.
 WEST OF LYME STREET
 HARTFORD, CONN.
 PREPARED FOR
 HARTFORD NEIGHBORHOOD HOUSING
 SERVICES, INC.

Revised May 29, 1982.

OSWALD R. BLINT
 REG. LAND SURVEYOR
 HARTFORD, CONN.
 SCALE 1"=30' DATE:

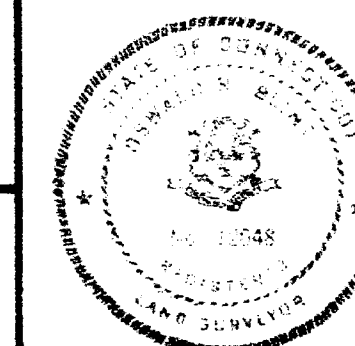

0 INCHES 1 2 3 4