
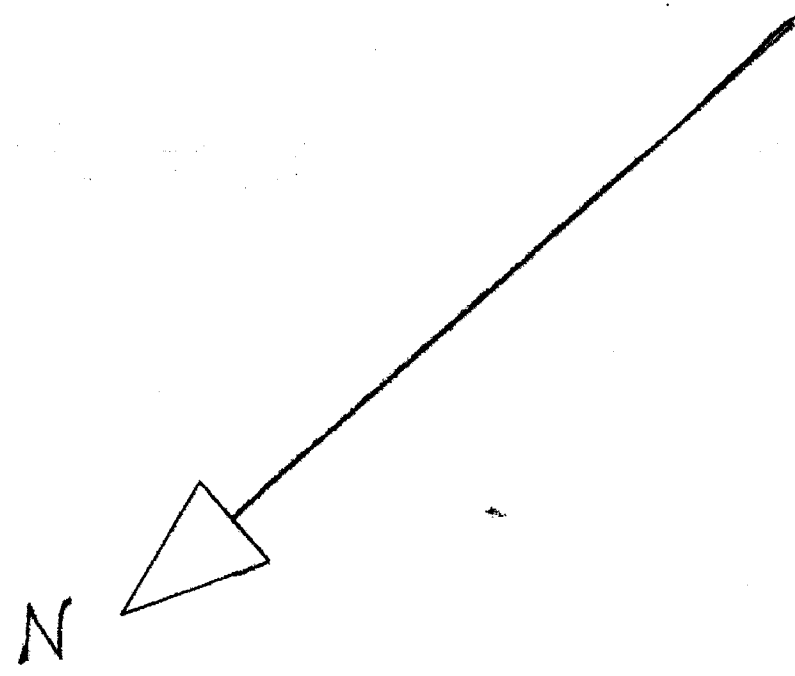


320 624 #
RECEIVED
MAY 11 1982
HARTFORD, CT
304

1211-1

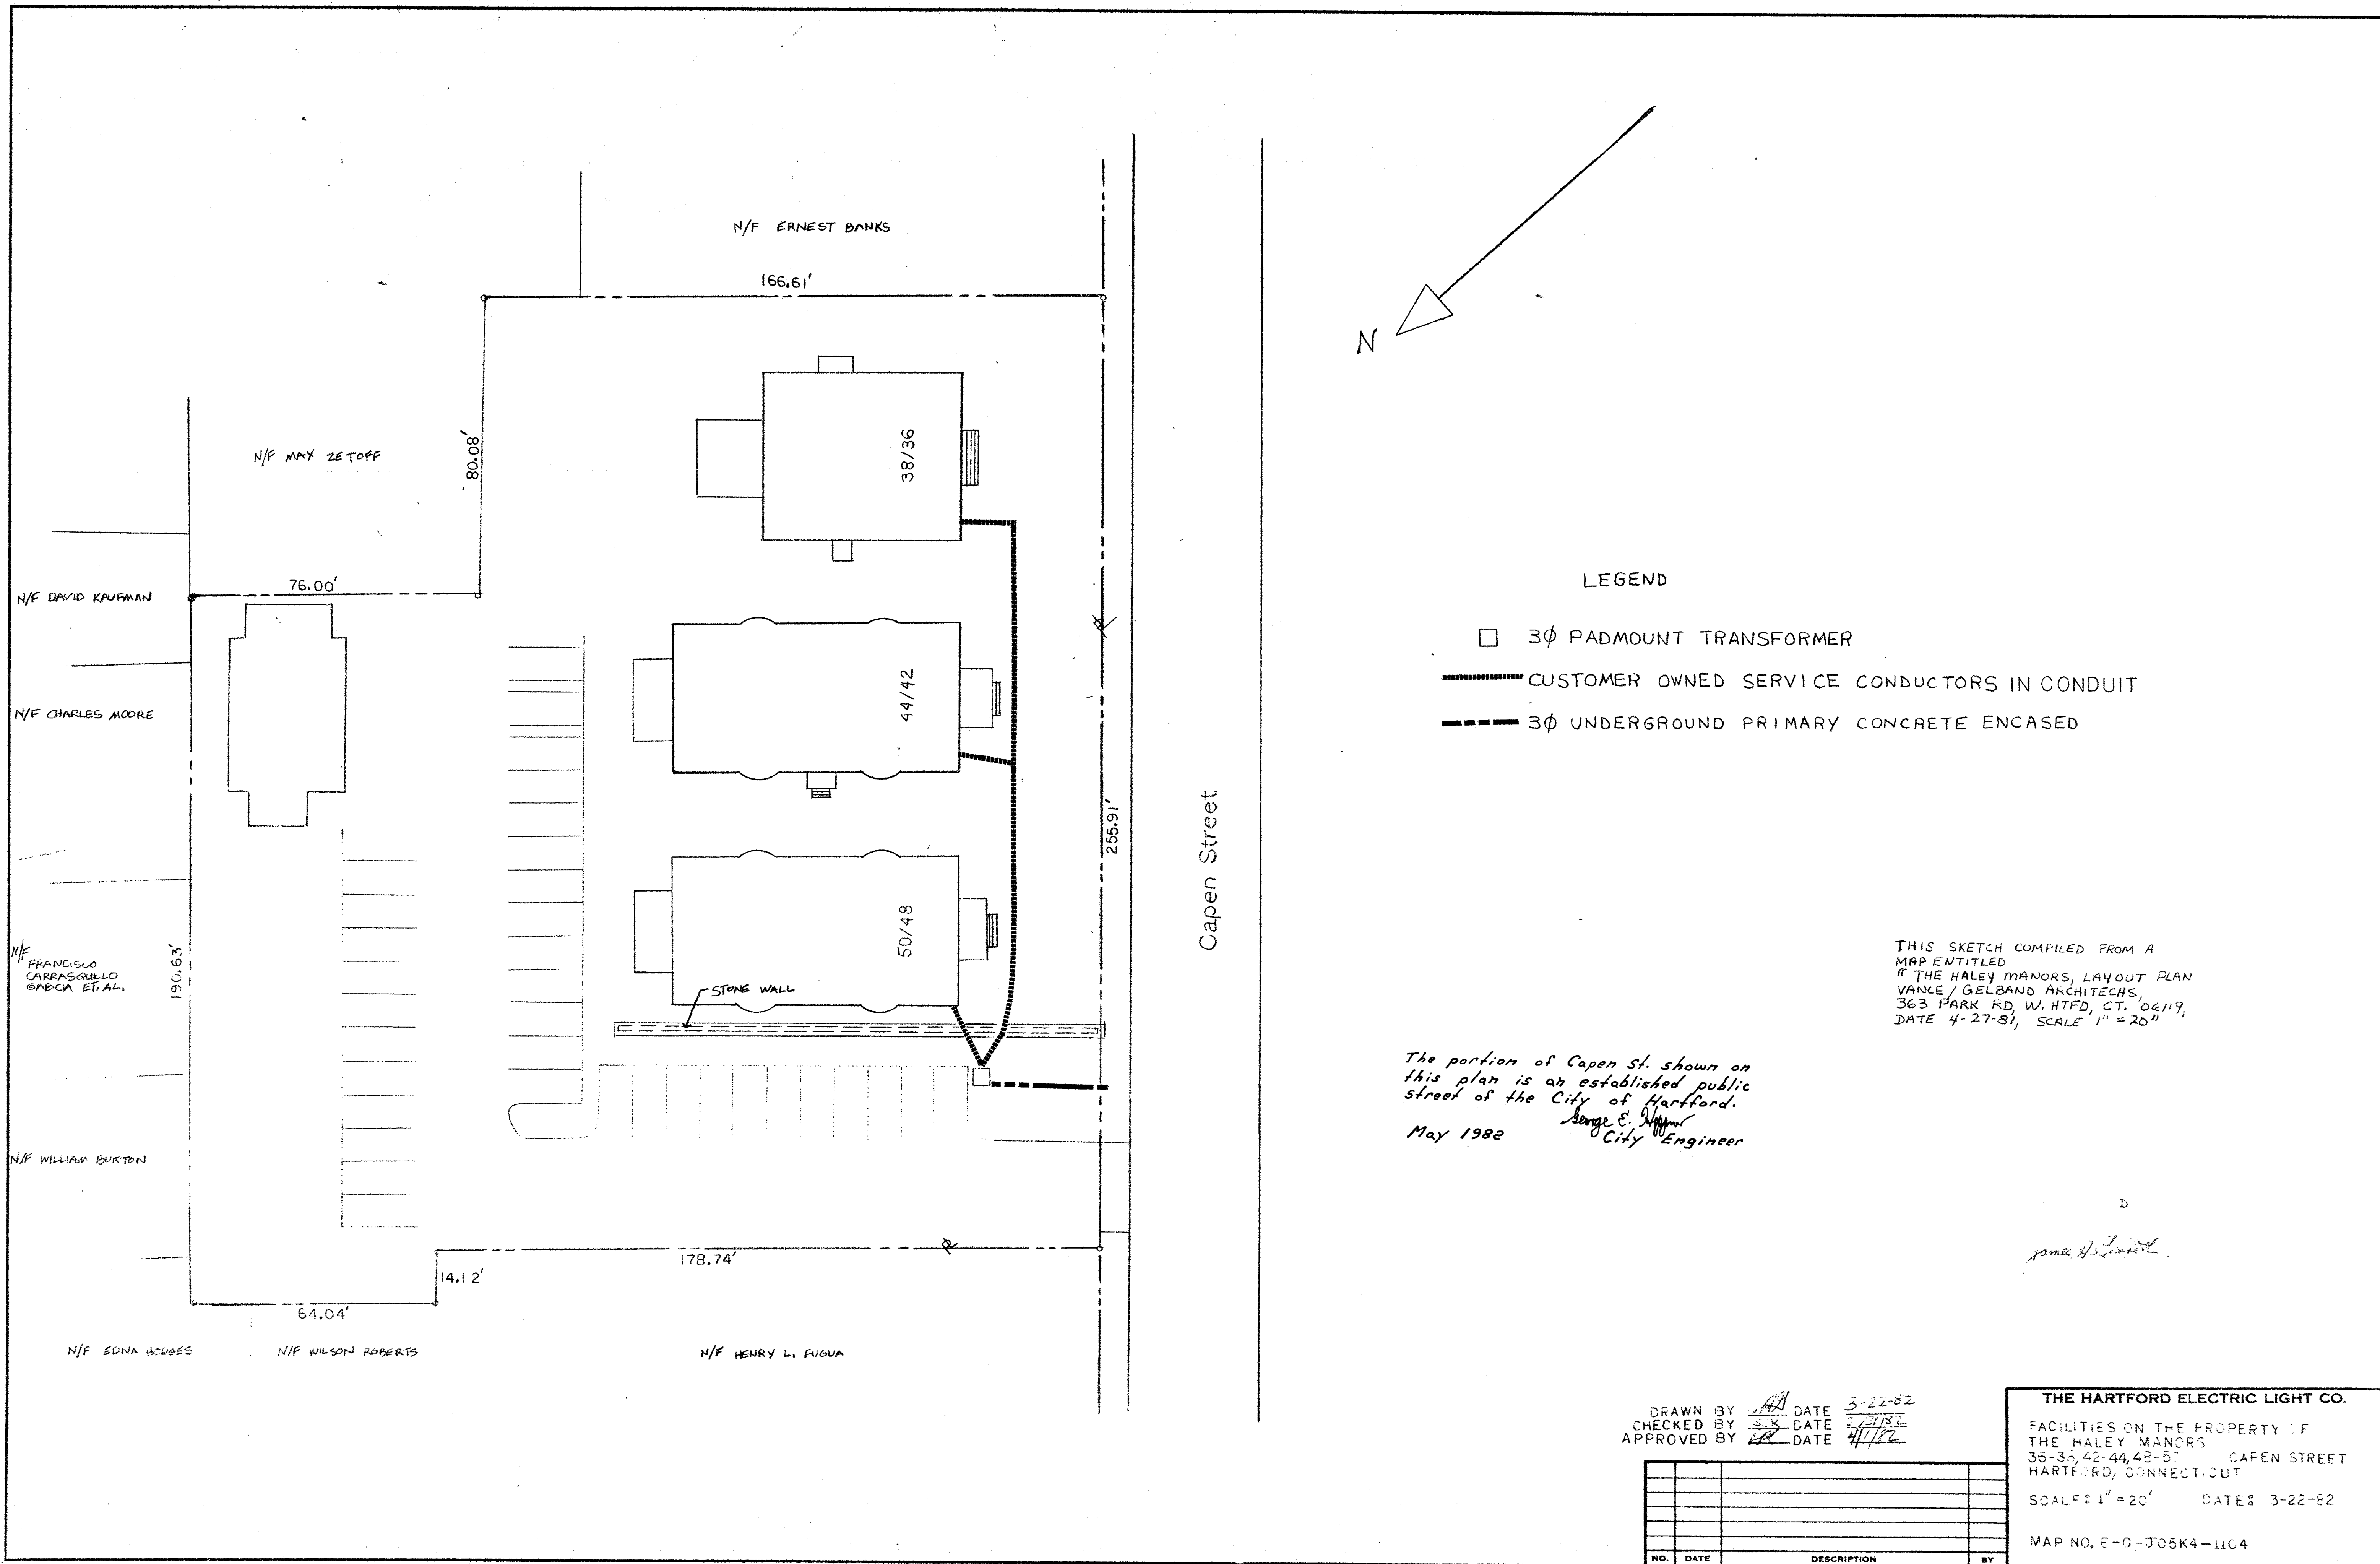

LEGEND

- 3Ø PADMOUNT TRANSFORMER
- ===== CUSTOMER OWNED SERVICE CONDUCTORS IN CONDUIT
- 3Ø UNDERGROUND PRIMARY CONCRETE ENCASED


THIS SKETCH COMPILED FROM A
MAP ENTITLED
"THE HALEY MANORS, LAYOUT PLAN"
VANCE / GELBAND ARCHITECTS,
363 PARK RD. W. HTRD, CT. 06117,
DATE 4-27-81, SCALE 1" = 20"

The portion of Capen St. shown on
this plan is an established public
street of the City of Hartford.
May 1982
George E. [Signature]
City Engineer

DRAWN BY [Signature] DATE 3-22-82
CHECKED BY [Signature] DATE 3-22-82
APPROVED BY [Signature] DATE 4-1-82

NO.	DATE	DESCRIPTION	BY

THE HARTFORD ELECTRIC LIGHT CO.
FACILITIES ON THE PROPERTY OF
THE HALEY MANORS
36-38, 42-44, 48-50 CAPEN STREET
HARTFORD, CONNECTICUT
SCALE 1" = 20' DATES 3-22-82
MAP NO. E-C-J05K4-1104

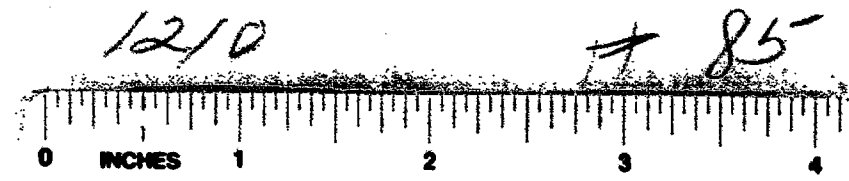

1211-1