


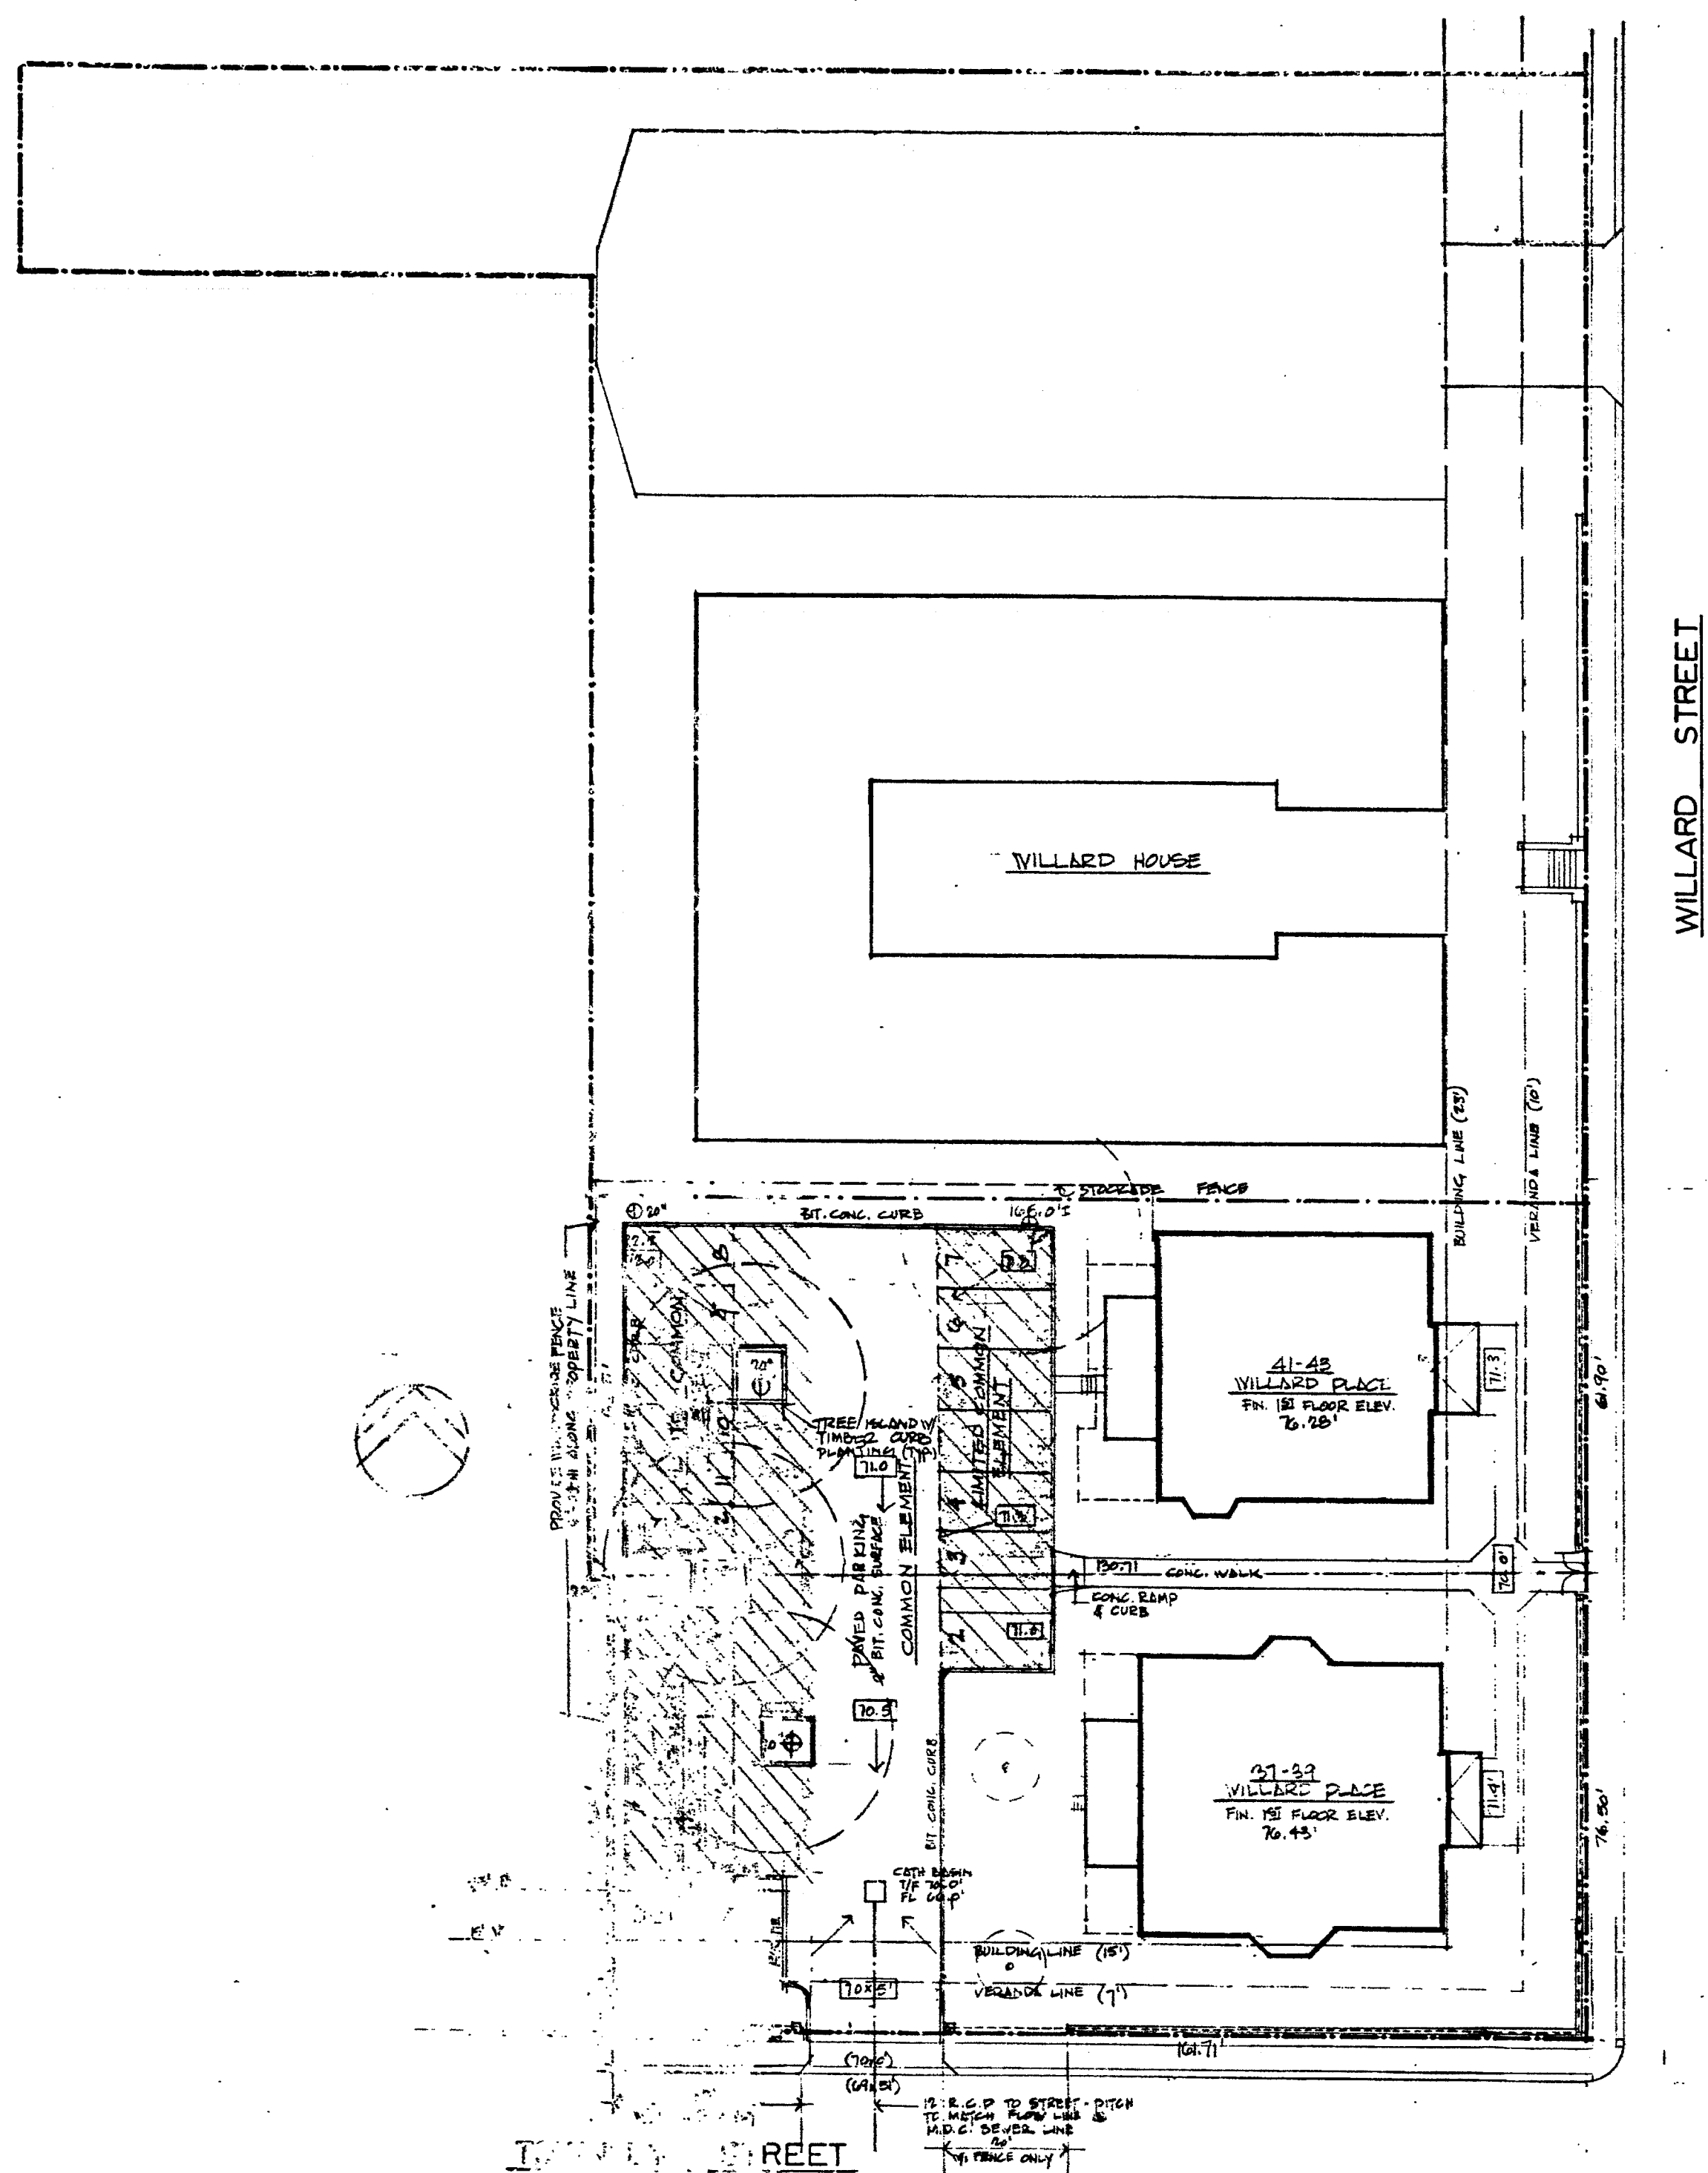

SITE DEVELOPMENT PLAN


SCALE 0 10 20 30 40 50

NOTE: PERIMETER INFORMATION BASED ON MAP ENTITLED
PROPERTY MAP OF VILLARD PLACE - AN EXPANDABLE
CONDOMINIUM, 91.34-41 & 45 VILLARD ST., HARTFORD, CT.
DATED 11-9-79, REVISED 4-10-81 BY F.A. HESKETH
& 15600, OF BLOOMFIELD, CT. - PETER D. FLYNN L.S.

The portions of Willard St. and Townley St.
shown on this plan are established public streets
of the City of Hartford.


June 1982
Ralph S. Malone
City Engineer

DATA IS PER SECTION 12-1-1305-23 OF STATE BASIC BLDG
CODE: COMBINED U₀ VALUE 0 ROOF = .026
COMBINED U₀ VALUE 0 WALLS = .08

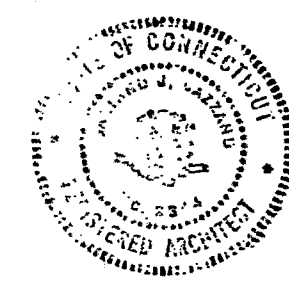

THE WILLARD PLACE
AN EXPANDABLE CONDOMINIUM
WILLARD STREET HARTFORD, CONNECTICUT

philip j dicorcia a.l.a.
architects • planners
95 miles street hartford ct.

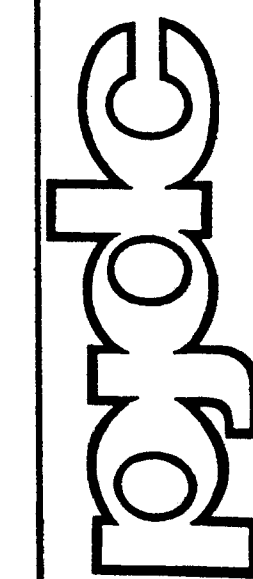

DATE 1-17-80
C-1
79-189

12121

12/12

89

RECEIVED BY
MAY 28 4 10 PM '82
TOWN & CITY CLERK
HARTFORD
PAGE

