



0624214

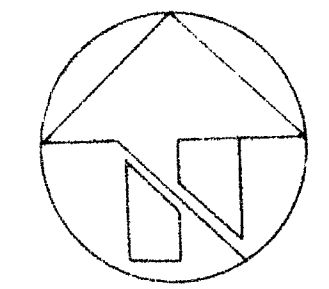

The portions of Wawarrie Avenue
and Hendricksen Avenue shown on
this plan are established public streets
of the City of Hartford.
George E. Russo
City Engineer
July 1982

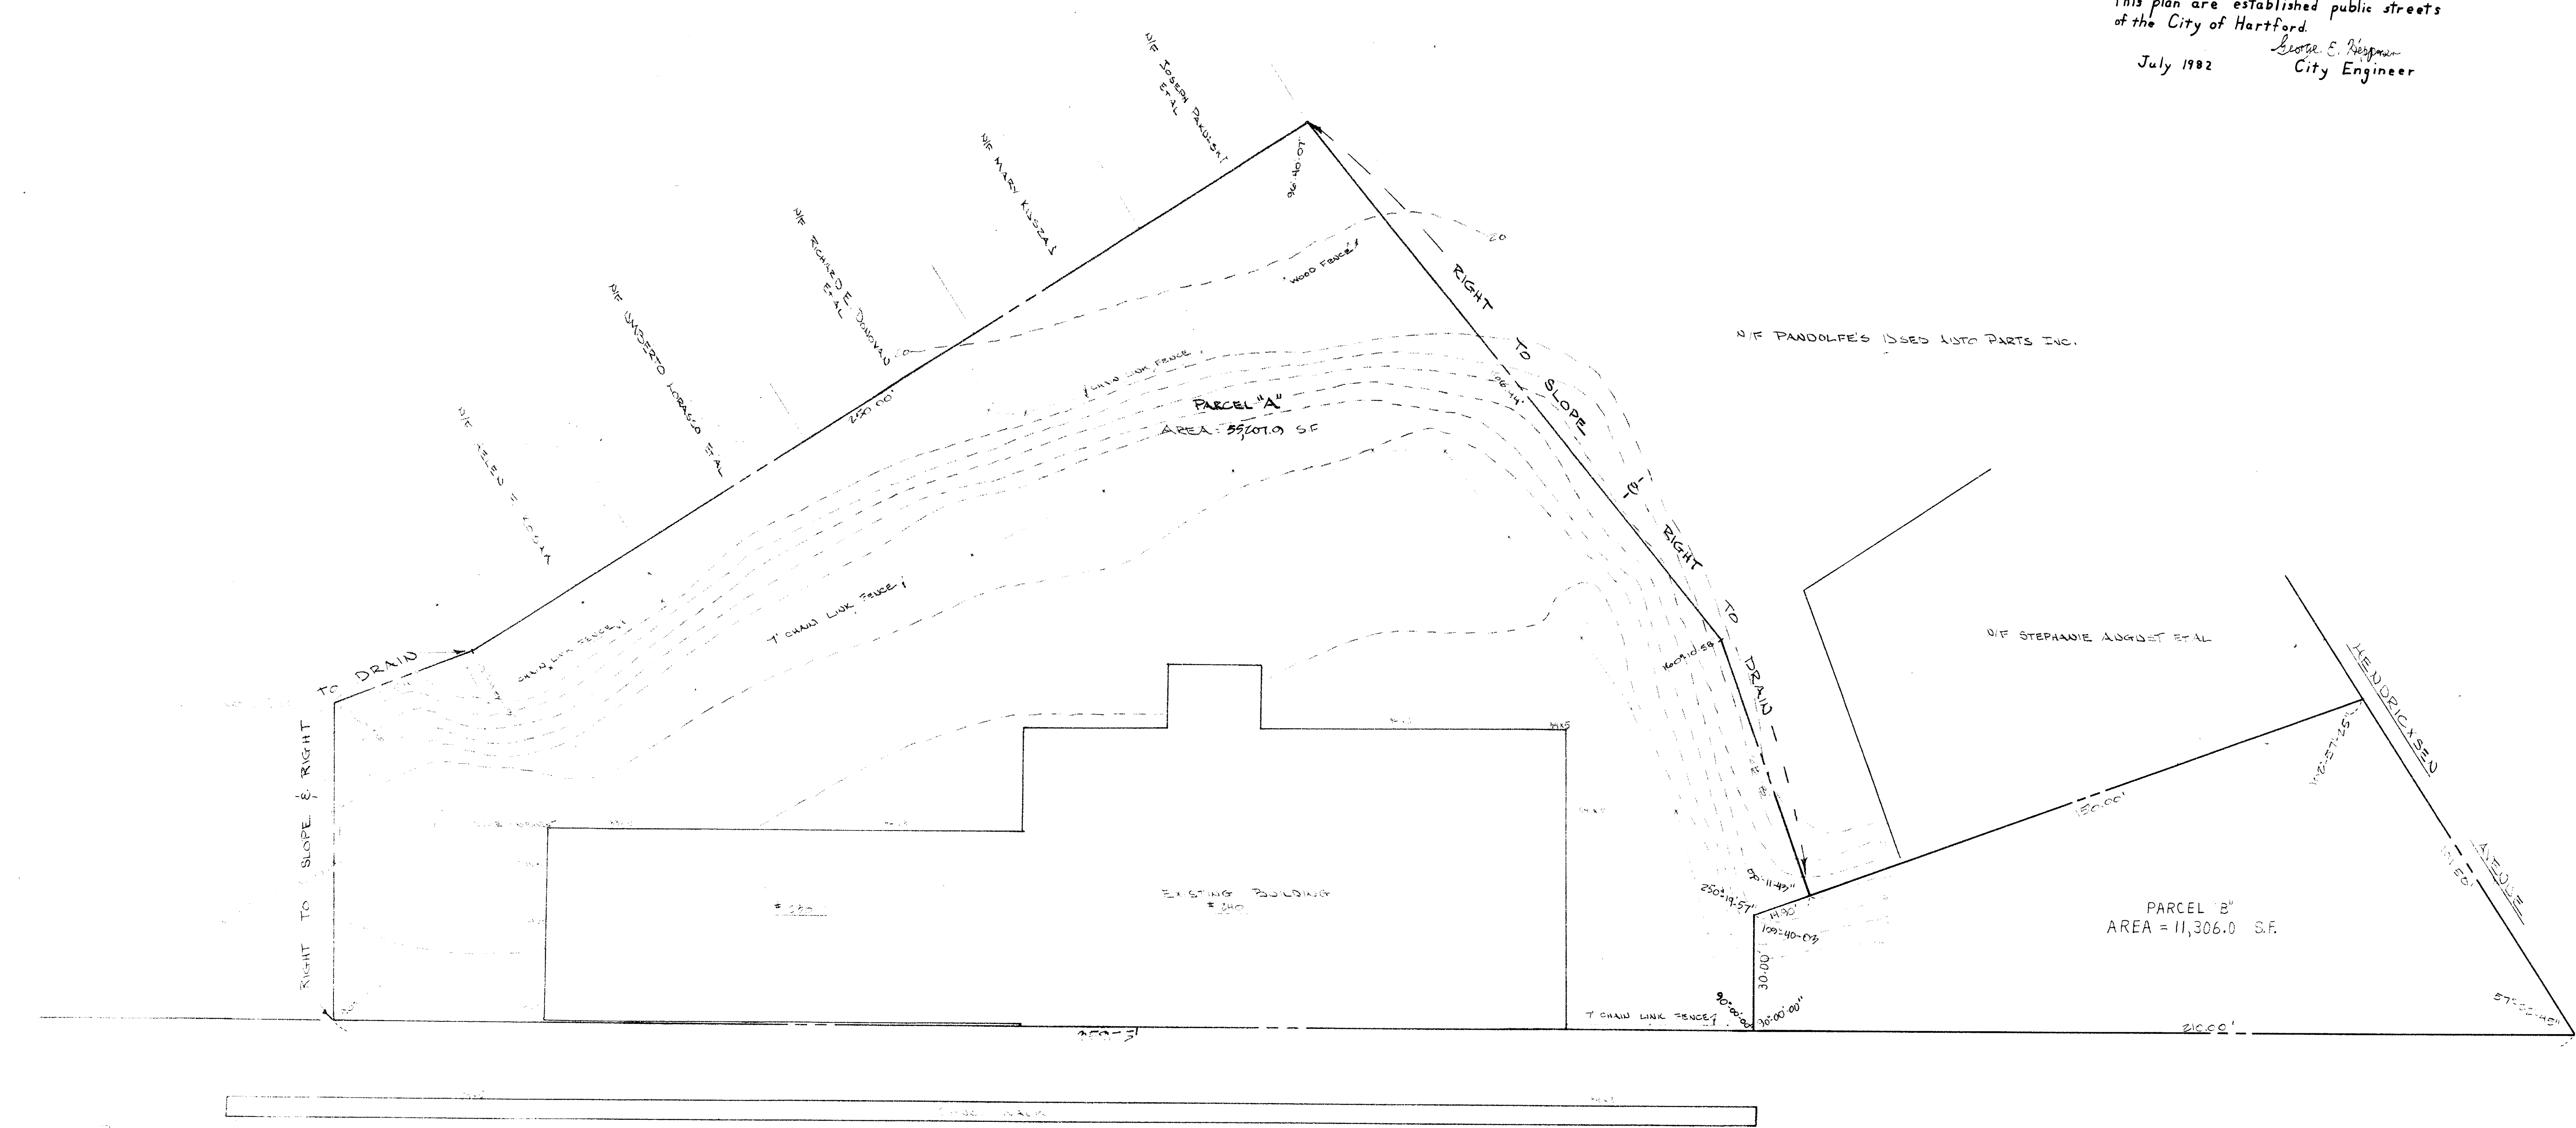

NOTES:
1. BOUNDARY INFORMATION TAKEN FROM PLAN ENTITLED
"PROPERTY OF PANDOLFE'S USED AUTO PARTS INC. &
PANDOLFE'S AUTO PARTS INC. 230-240 WAWARRIE
AVE. HARTFORD, CONN." 1:50' FEB. 1982 BY MICHAEL
SCENT, L.S.



PALMBERG & RUSSO					
LAND SURVEYORS & PROFESSIONAL ENGINEERS					
522 COTTAGE GROVE ROAD					
BLOOMFIELD, CONNECTICUT					
BY	SCALE	DATE	SHEET	CHECKED	NO.

0 INCHES 1 2 3 4

1215