


The portion of Columbus Boulevard shown on this plan is an established public street of the City of Hartford.
July 1982 George E. Stappan City Engineer

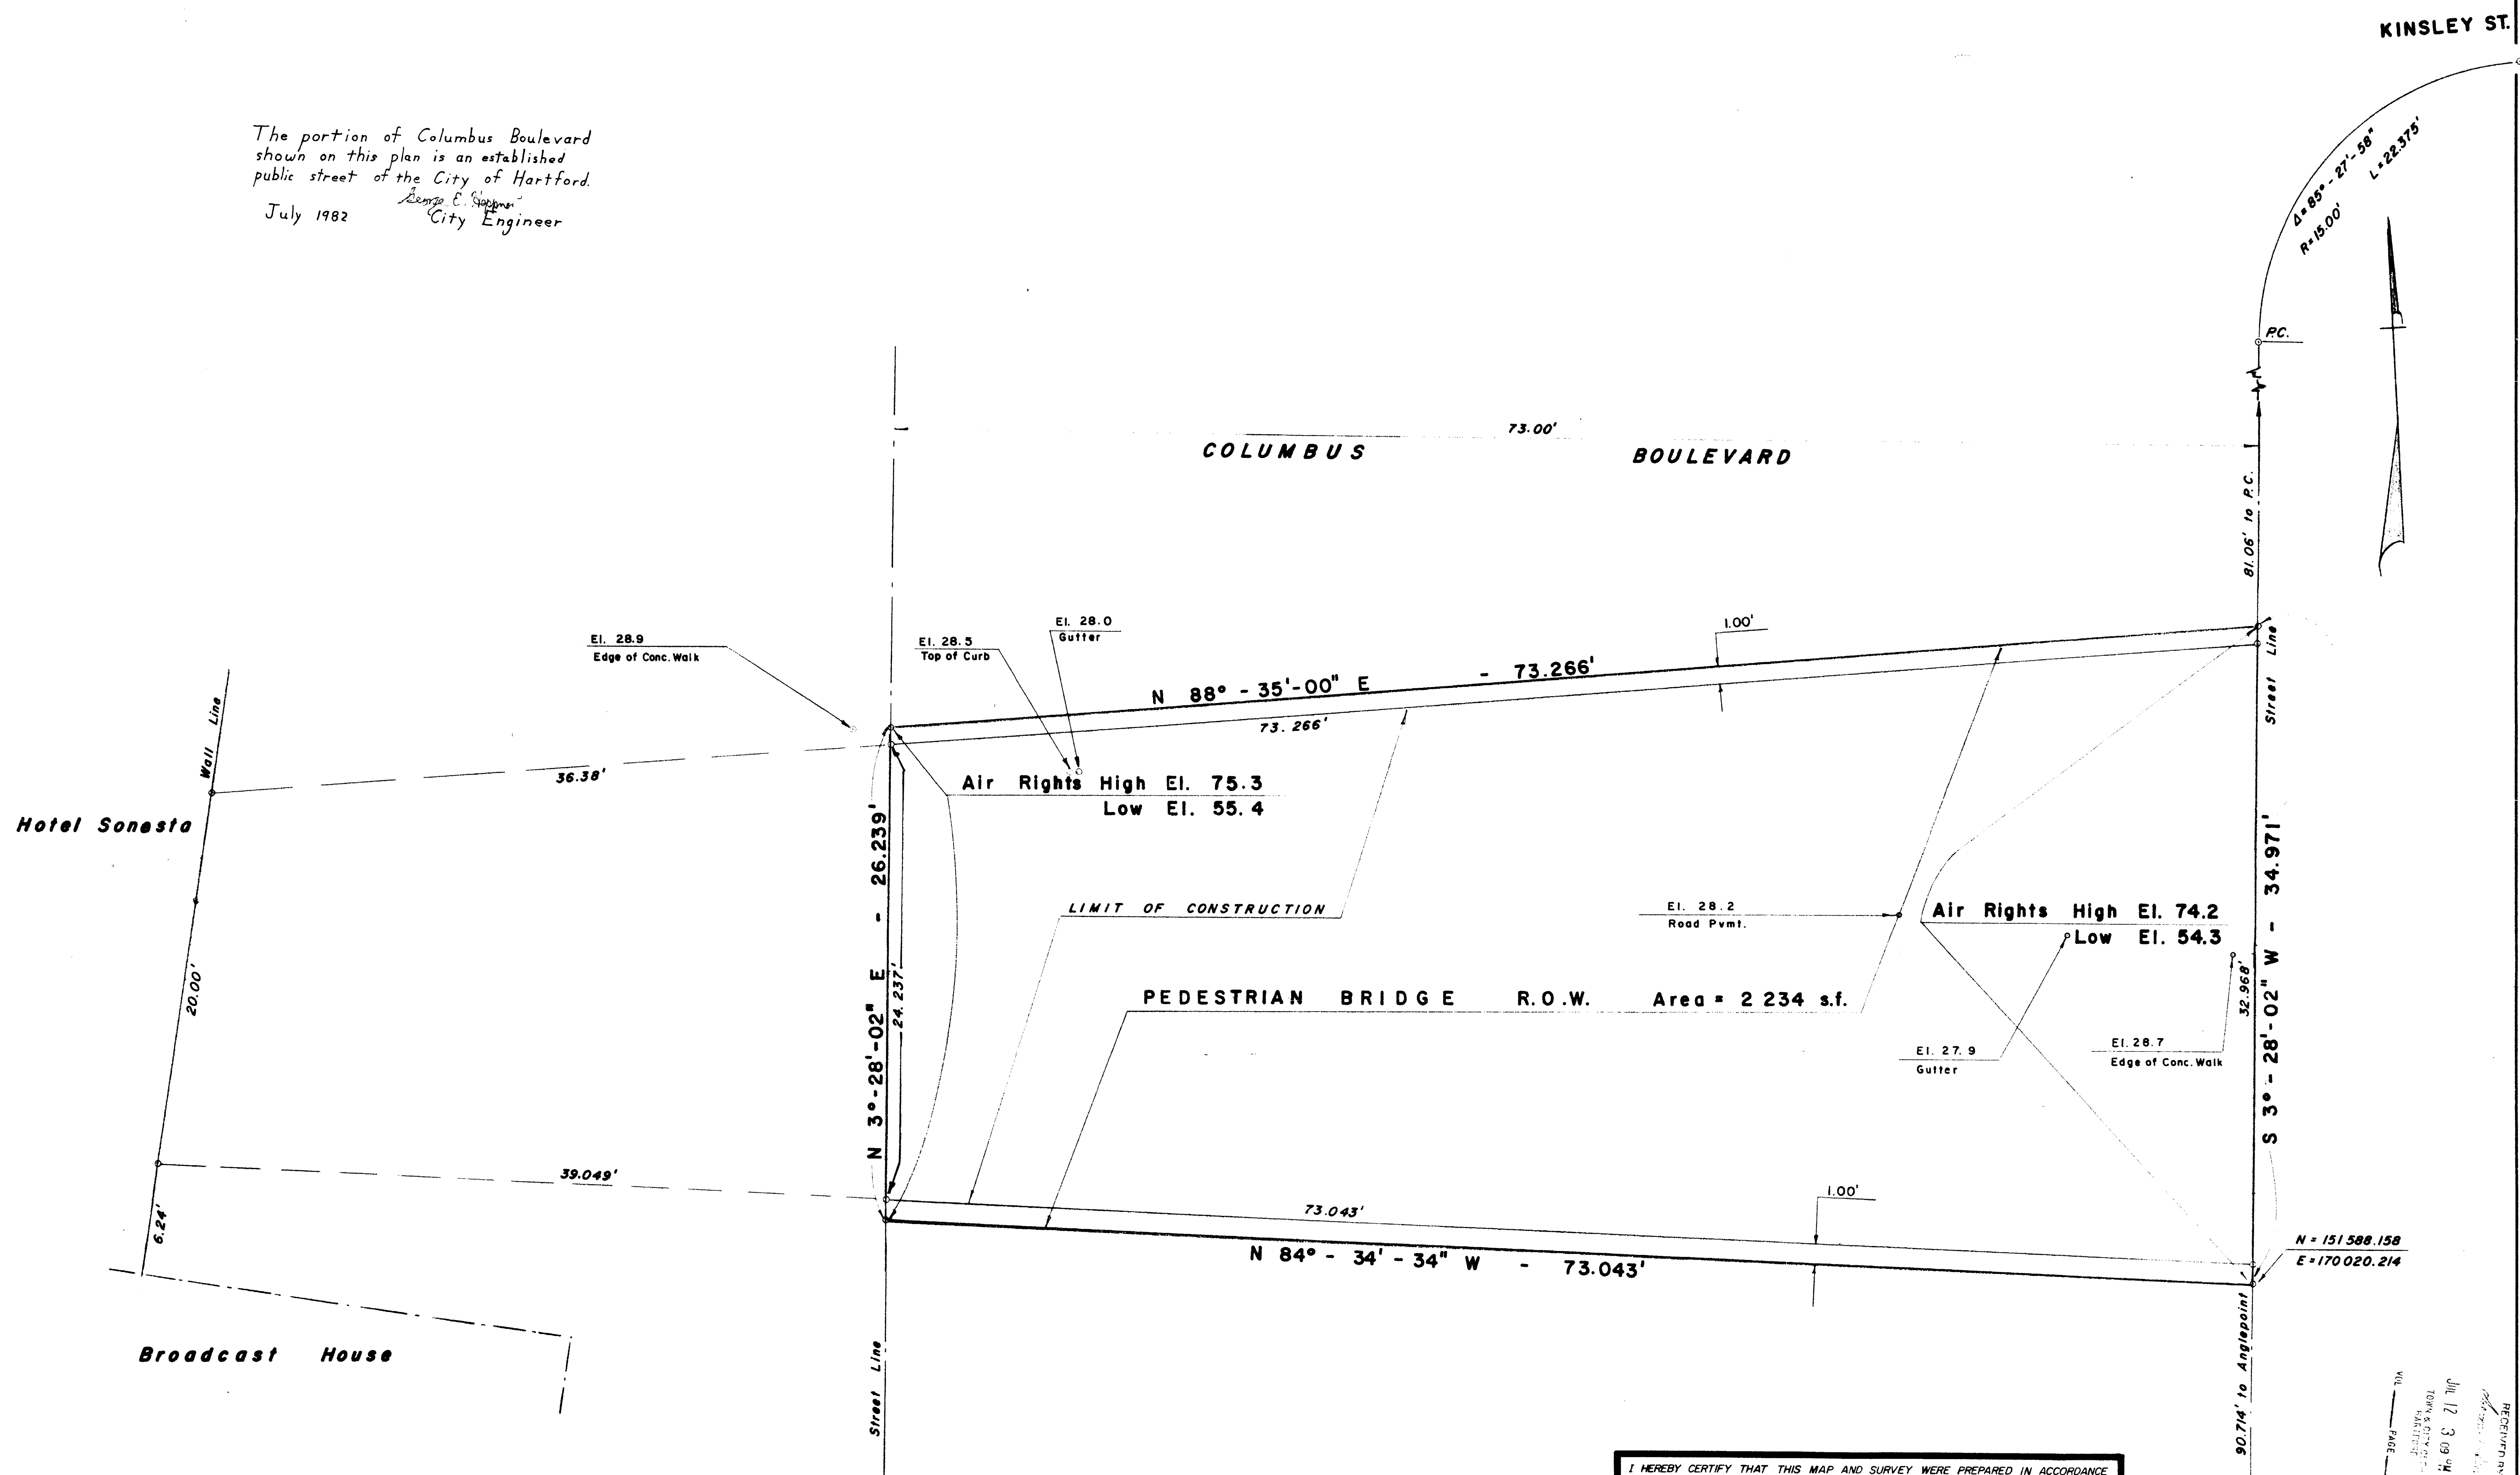

I HEREBY CERTIFY THAT THIS MAP AND SURVEY WERE PREPARED IN ACCORDANCE WITH THE STANDARDS OF A CLASS A-2 SURVEY AS DEFINED IN THE CODE OF PRACTICE FOR STANDARDS OF ACCURACY OF SURVEYS AND MAPS, ADOPTED DECEMBER 10, 1975 AS AMENDED BY THE CONNECTICUT ASSOCIATION OF LAND SURVEYORS, INC.

5-21-82 DATE 5756 REGISTRATION NO.

Rev. 5-21-82
Exist. Spot Elevation 4-5-82
Rev. 6-2-81

IGOR VECHESLOFF
PROFESSIONAL ENGINEER & LAND SURVEYOR
51 LORRAINE STREET
HARTFORD, CONNECTICUT

SCALE 1" = 4' DATE 5-8-81
DRAWING NO. 1849

0 INCHES 1 2 3 4