
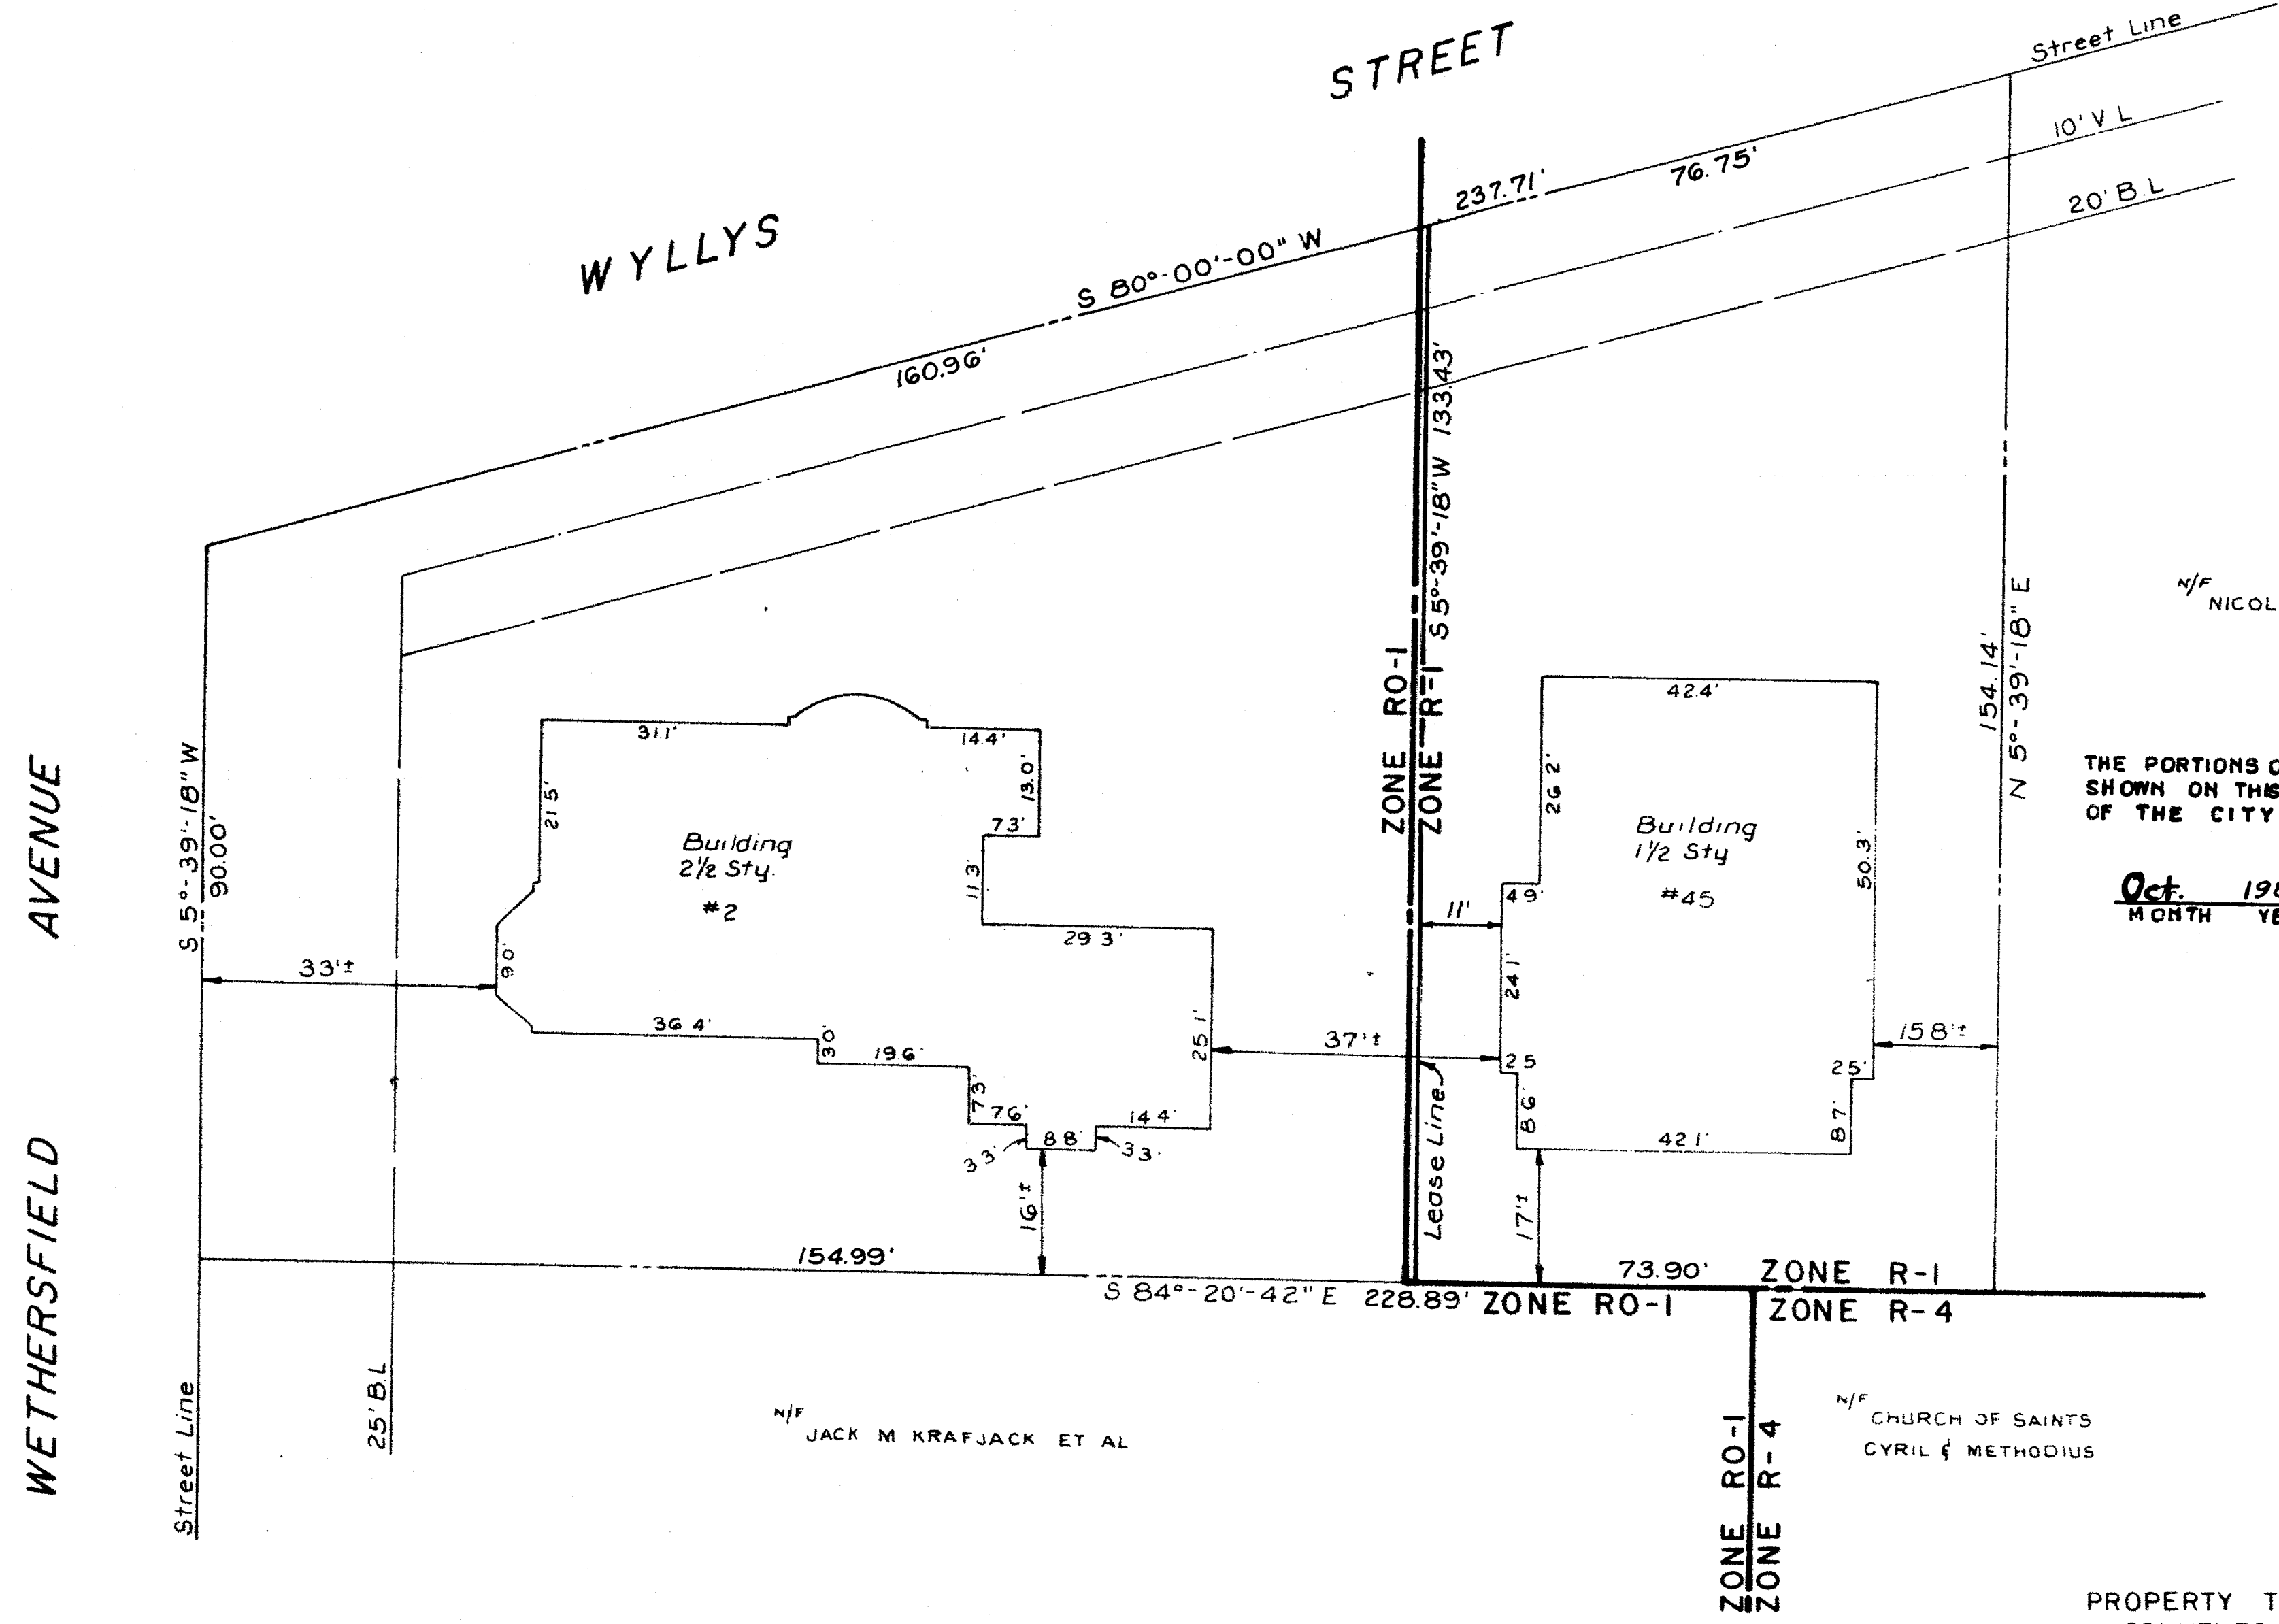


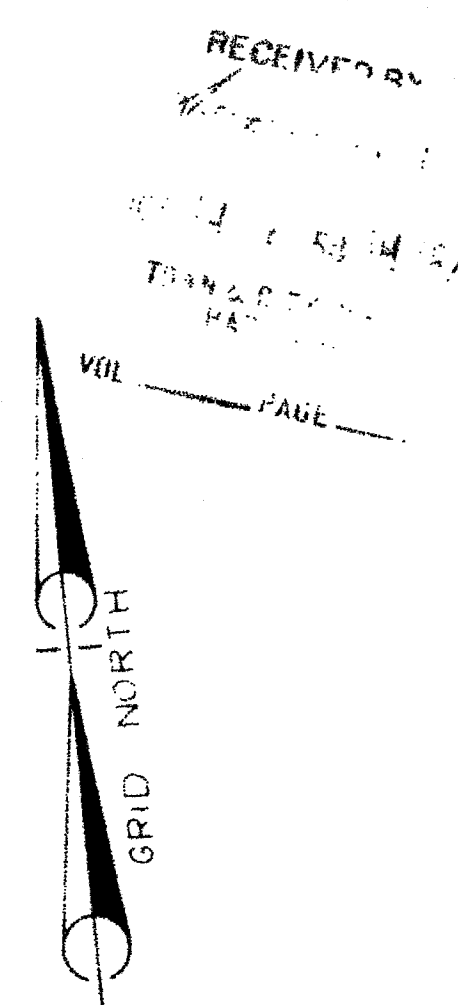

N/F NICOLA D. FERZACCA ET AL

THE PORTIONS OF WETHERSFIELD AVENUE AND WYLLYS STREET SHOWN ON THIS PLAN ARE ESTABLISHED PUBLIC STREETS OF THE CITY OF HARTFORD

Oct. 1982
 MONTH YEAR

George C. Hyman
 CITY ENGINEER

Total Area = 27,940 Sq. Ft. or 0.641 Acres

James J. Luzzi
 Dec. 2, 81



PROPERTY TO BE CONVEYED TO:
TWO WETHERSFIELD AVENUE ASSOCIATES
 2 WETHERSFIELD AVENUE
 HARTFORD, CONNECTICUT

SCALE 1" = 20'

DECEMBER 1981
 REVISED
 Dec. 4, 1981

JAMES J. LUZZI
 REGISTERED PROFESSIONAL ENGINEER
 410 WEST AVENUE ROAD
 AVON, CONNECTICUT