


0 1 2 3 4
INCHES

RECEIVED BY
TOWN OF HARTFORD
JUN 25 1982
FILED

The portion of Wethersfield Ave. shown on this plan is an established public street of the City of Hartford.
Date: June 9, 1982
City Engineer: James J. Luzzi

PROPERTY OF
ANGELO J. M. GIARDINI
AND
HARTFORD AVENUE
WETHERSFIELD AVENUE
HARTFORD & WETHERSFIELD, CONNECTICUT
SCALE 1" = 20'
JUNE 1982
REVISED
JULY 13, 1982
PREPARED BY
JAMES J. LUZZI
CONSULTING ENGINEER & LAND SURVEYOR
412 WEST AVON ROAD
AVON, CONNECTICUT

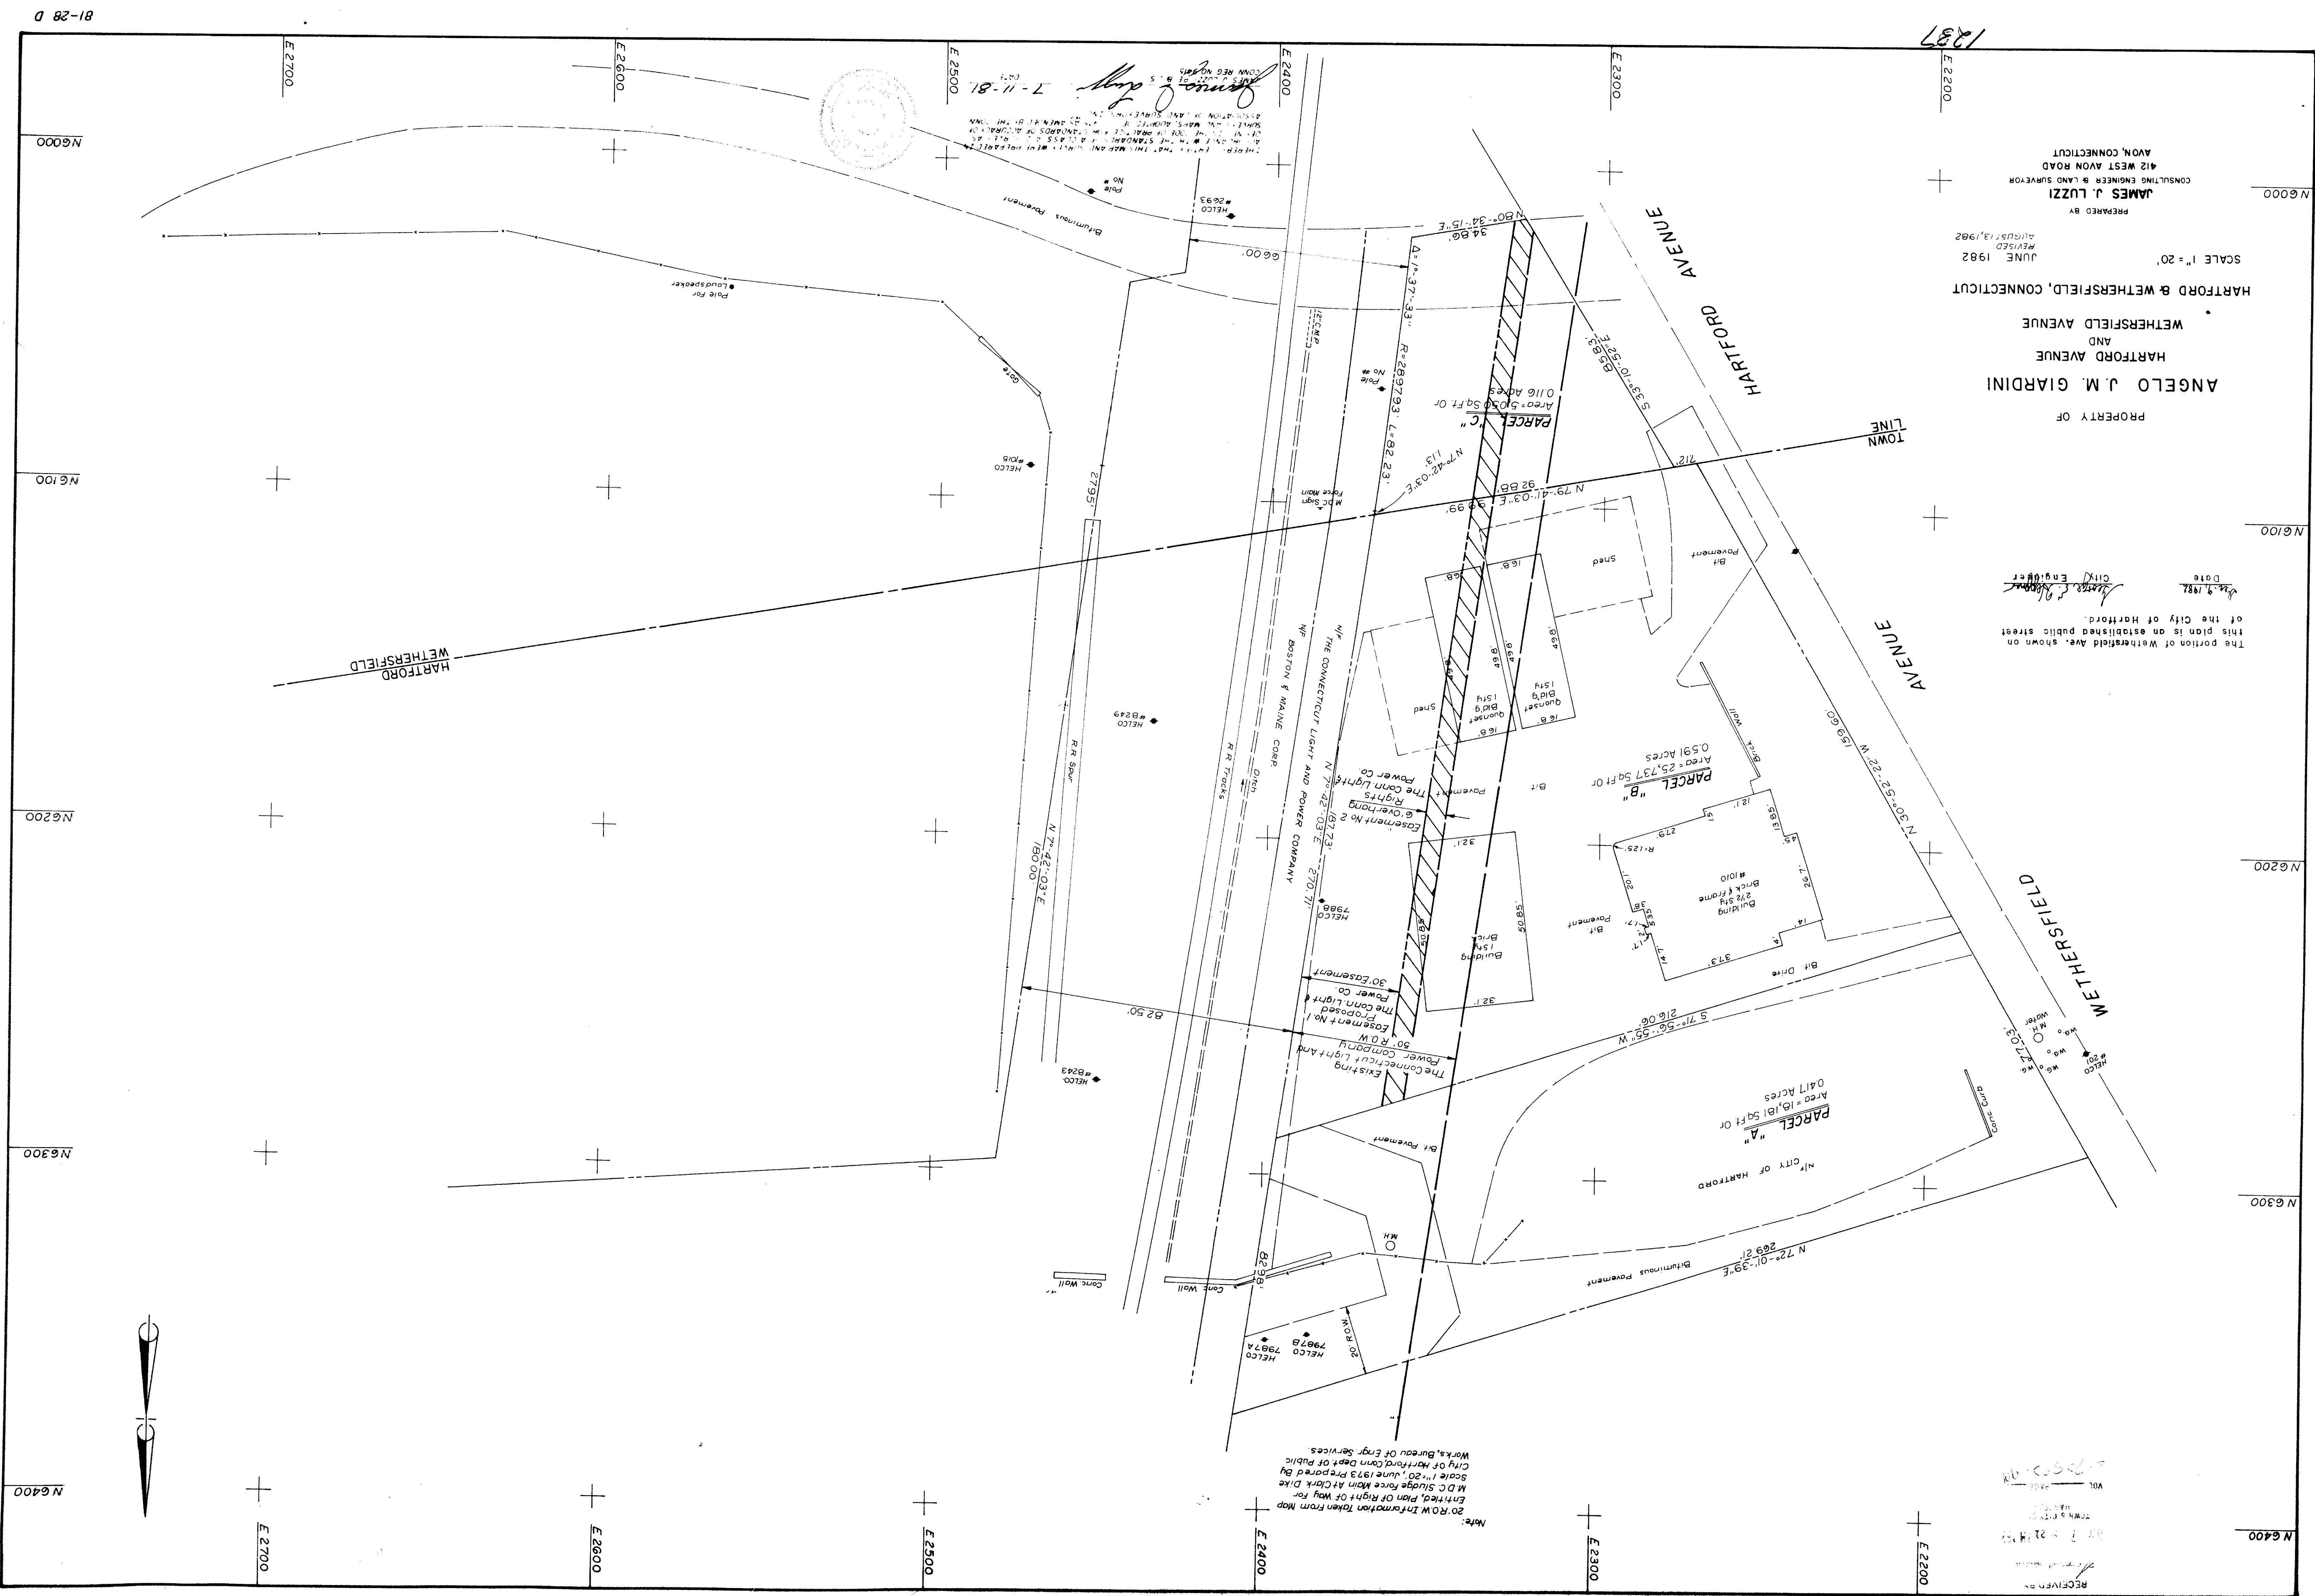

Note:
20' ROW Information Taken from Map
M.D.C. Shaded Force Main at Cooks Dale
Enthine, Plan of Right of Way for
City of Hartford, June 1973 Prepared by
M.D.C. Shaded Force Main at Cooks Dale
Works, Bureau of Eng. Services

James J. Luzzi
JUL 11 1981
JUL 11 1981
JUL 11 1981