
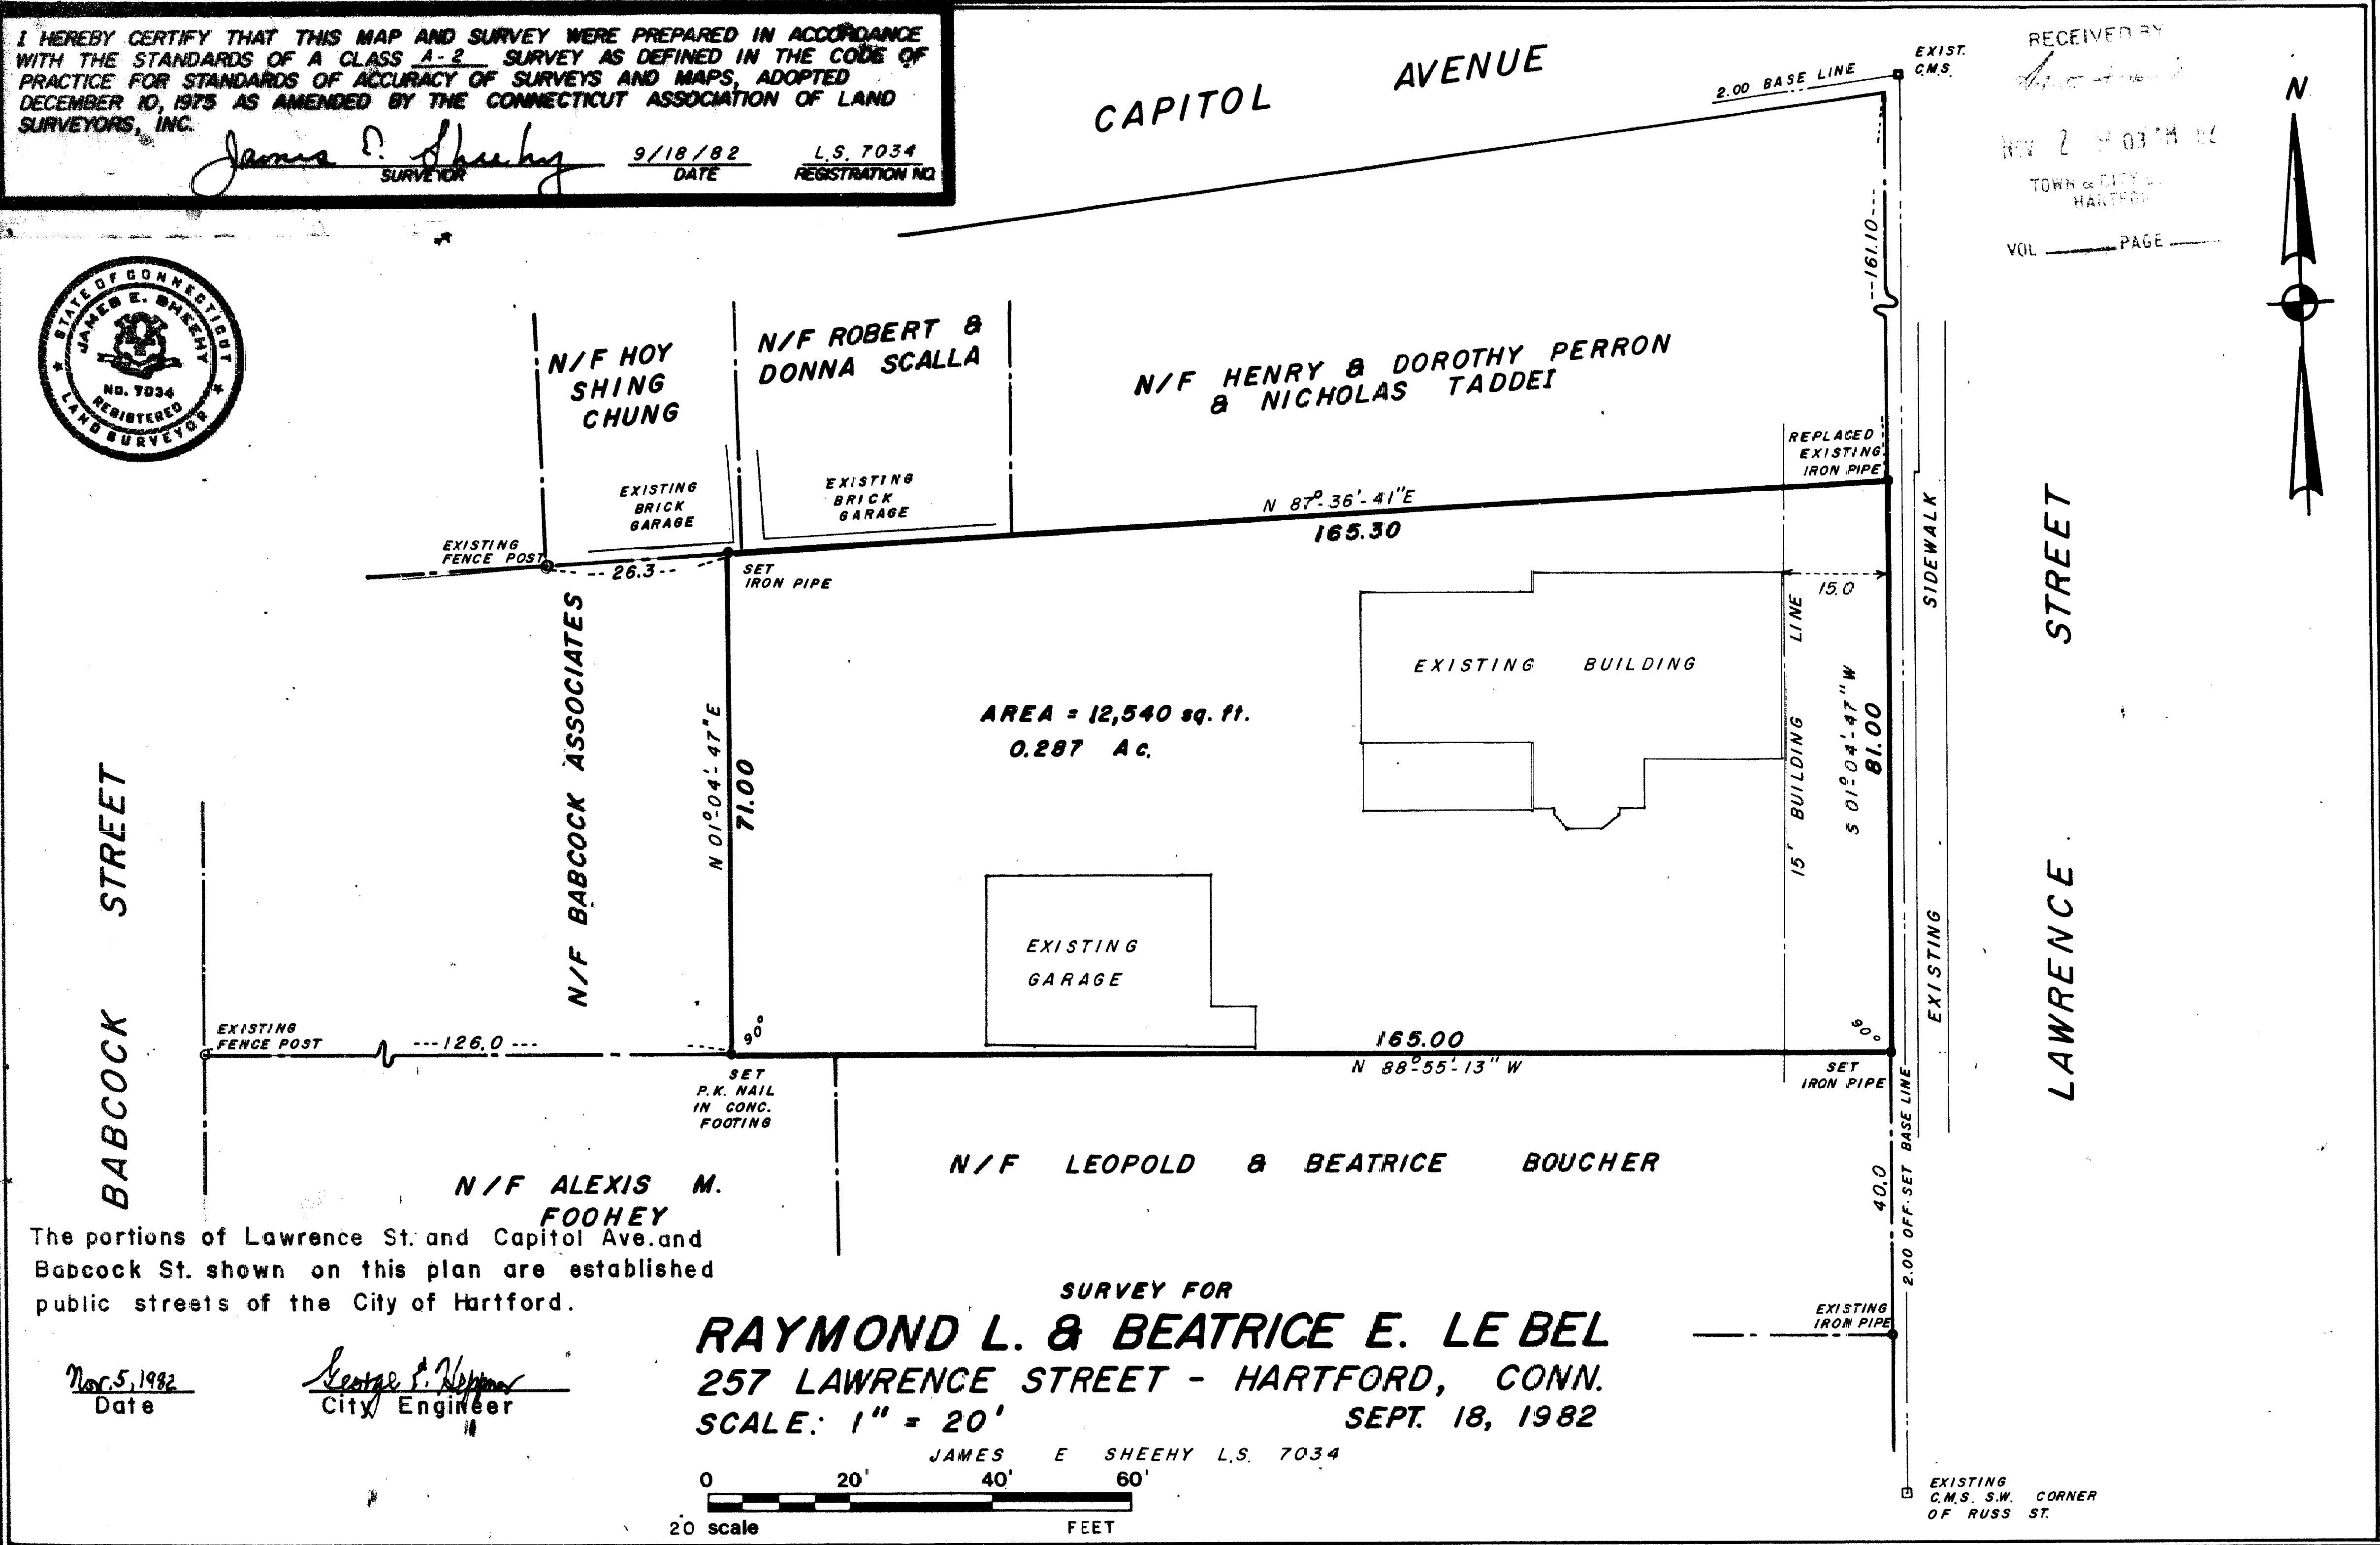


I HEREBY CERTIFY THAT THIS MAP AND SURVEY WERE PREPARED IN ACCORDANCE WITH THE STANDARDS OF A CLASS A-2 SURVEY AS DEFINED IN THE CODE OF PRACTICE FOR STANDARDS OF ACCURACY OF SURVEYS AND MAPS, ADOPTED DECEMBER 10, 1975 AS AMENDED BY THE CONNECTICUT ASSOCIATION OF LAND SURVEYORS, INC.

James E. Sheehy
SURVEYOR DATE 9/18/82 REGISTRATION NO. L.S. 7034

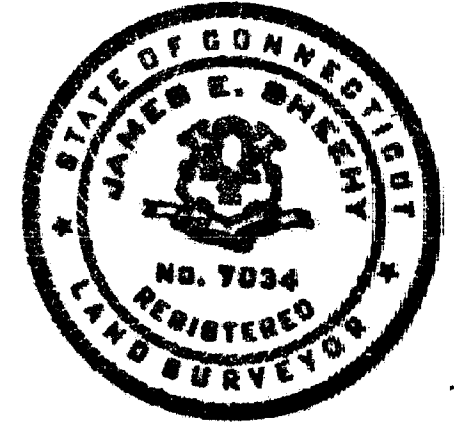

The portions of Lawrence St. and Capitol Ave. and Babcock St. shown on this plan are established public streets of the City of Hartford.

George S. Noyes
Date 9/5/1982 City Engineer

SURVEY FOR
RAYMOND L. & BEATRICE E. LE BEL
257 LAWRENCE STREET - HARTFORD, CONN.
SCALE: 1" = 20' SEPT. 18, 1982

JAMES E. SHEEHY L.S. 7034

119

1245