
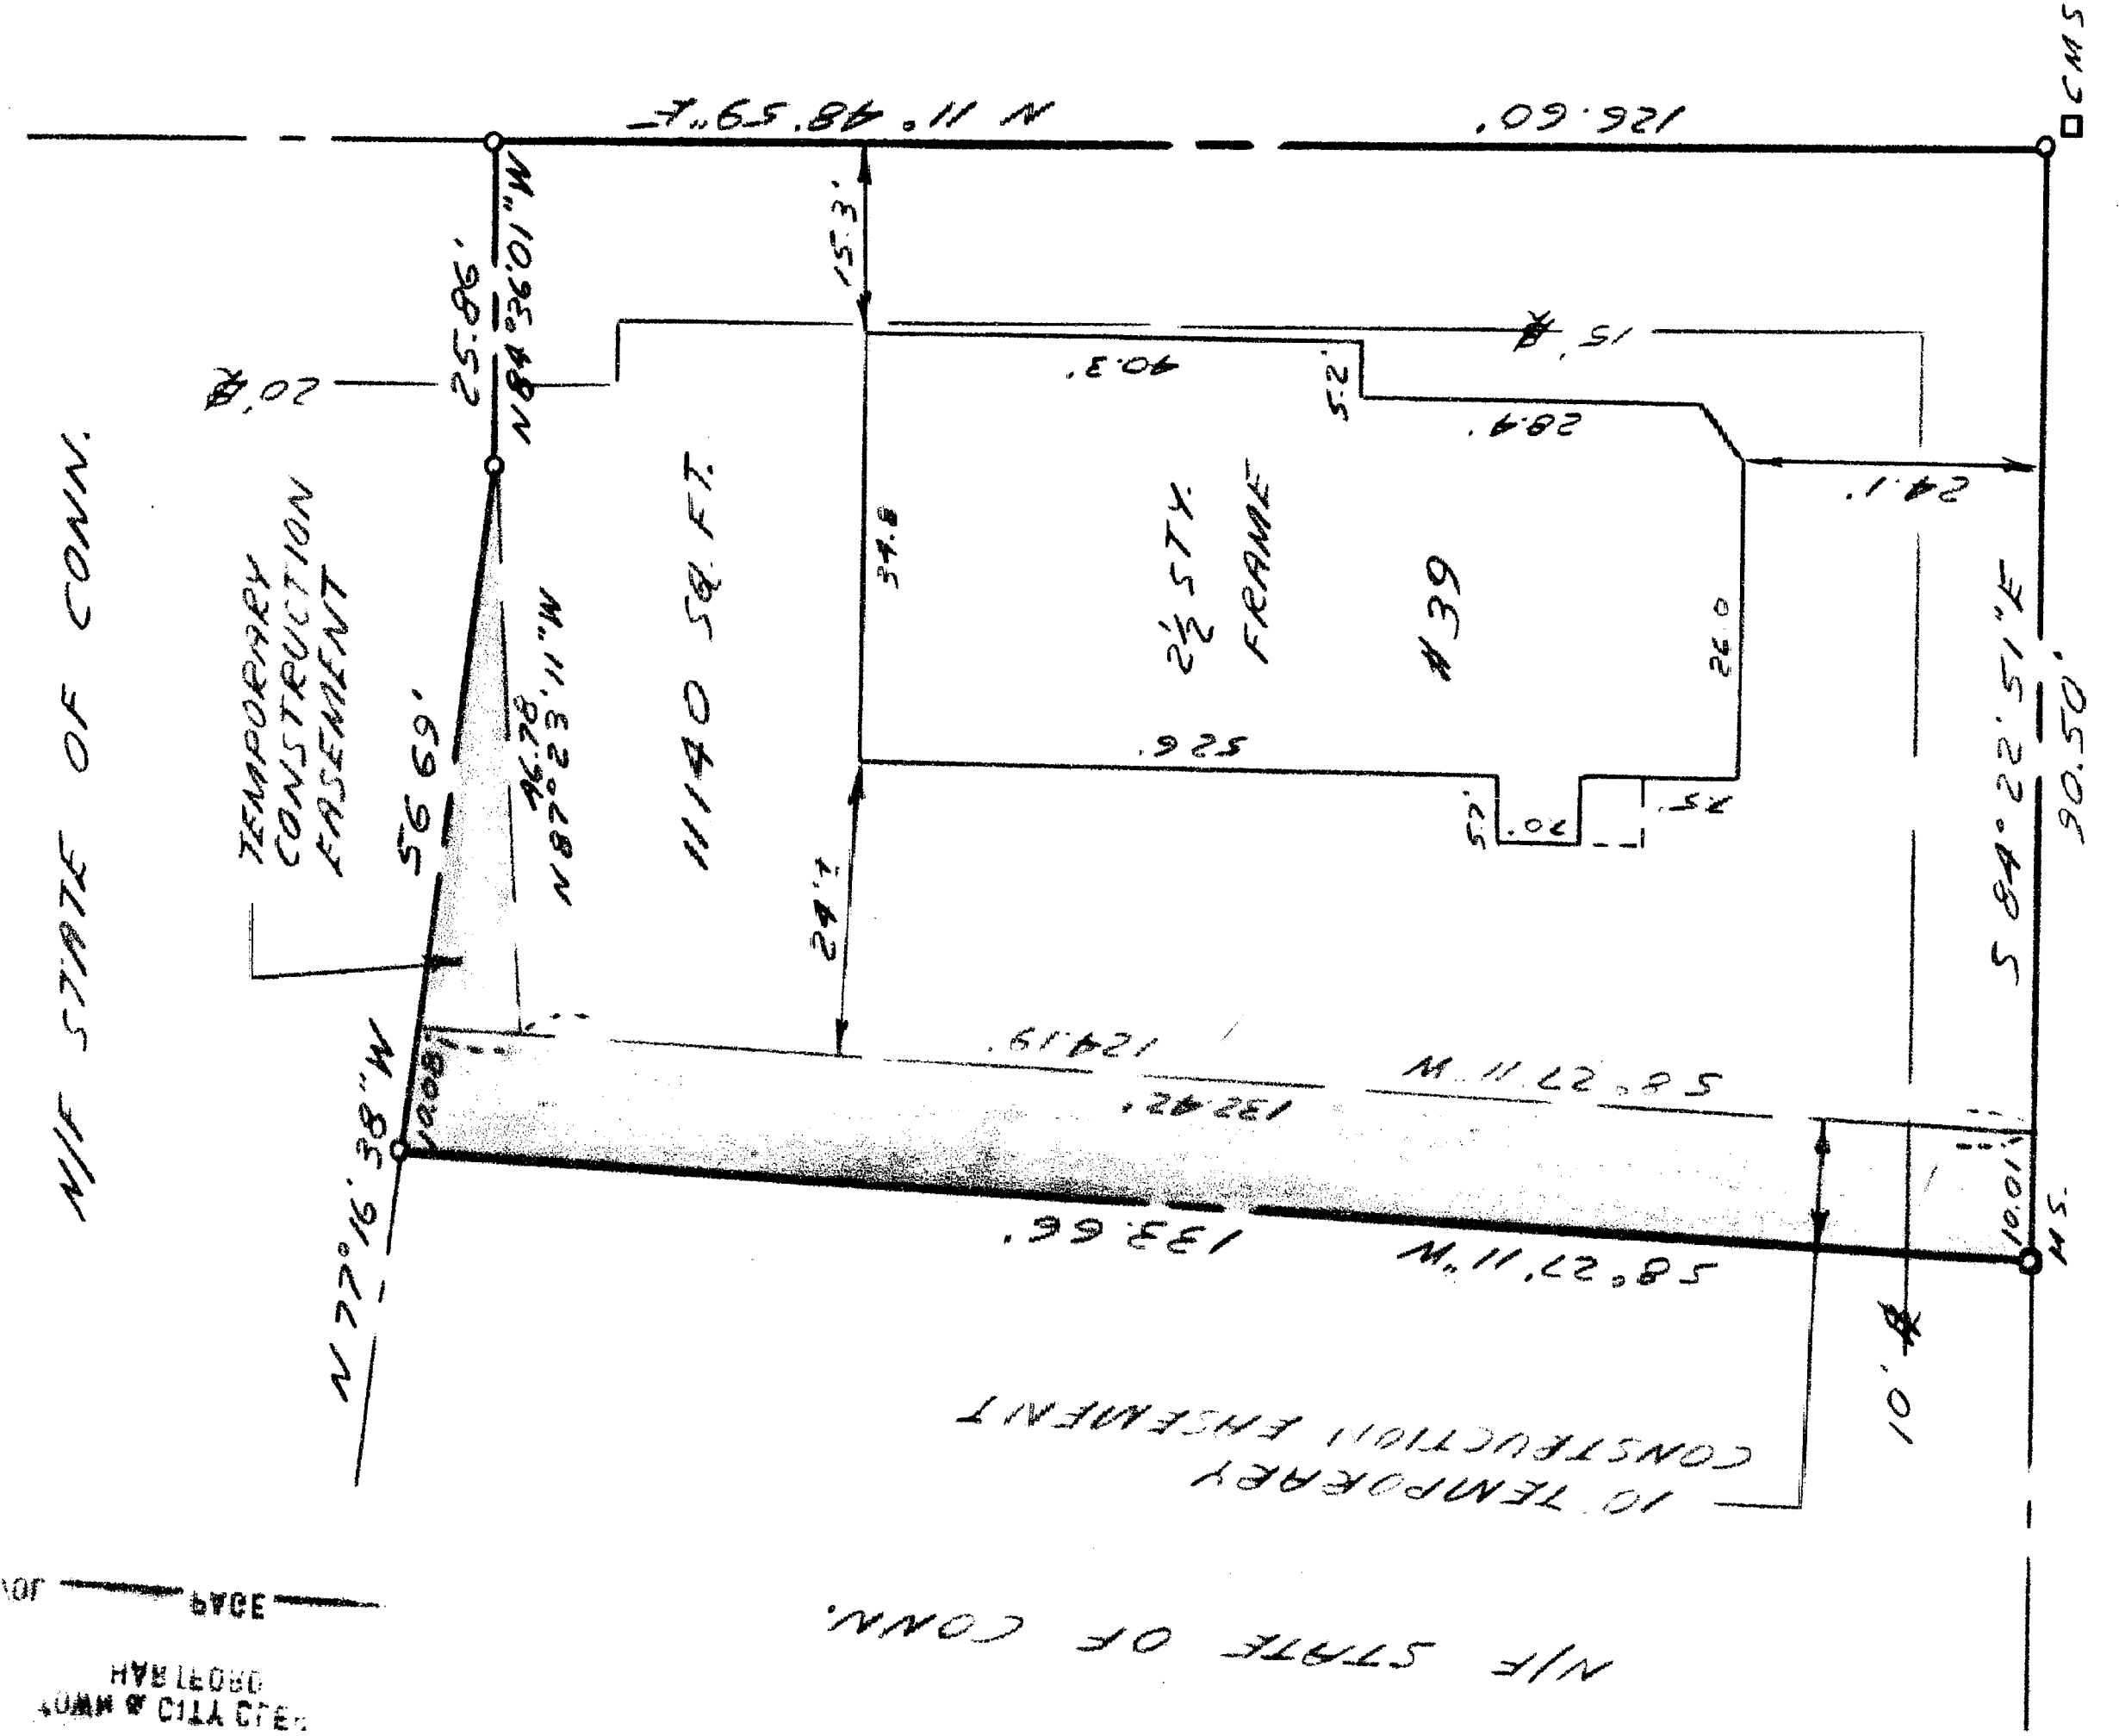


#0030J

RECEIVED BY
15 JUL 82
CITY OF HARTFORD
HALLISEY & HERBERT
CIVIL ENGINEERS & LAND SURVEYORS

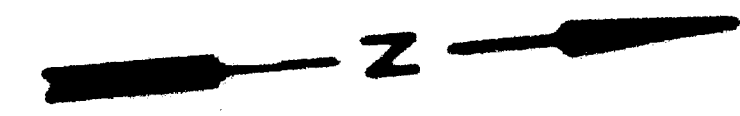

EASI FILE CORP. IRVINE CA EPH 34
1260

1260-2

The portions of Russ St. and Oak St.
shown on this plan are established
public streets of the City of Hartford.

14/15/82 Date
George E. Danaher
City Engineer

I HEREBY CERTIFY THAT THIS MAP AND SURVEY WERE PREPARED IN ACCORDANCE
WITH THE STANDARDS OF A CLASS A-2 SURVEY AS DEFINED IN THE CODE OF
PRACTICE FOR STANDARDS OF ACCURACY OF SURVEYS AND MAPS, ADOPTED
DECEMBER 10, 1975 AS AMENDED BY THE CONNECTICUT ASSOCIATION OF LAND
SURVEYORS, INC.

12/93 DATE
Kenneth Herbert
SURVEYOR

PROPOSED EASEMENT TO
THE STATE OF CONNECTICUT

HALLISEY & HERBERT
CIVIL ENGINEERS & LAND SURVEYORS
2317 SILAS DEANE HIGHWAY, ROCKY HILL, CONNECTICUT

PROPERTY OF
ROBERT C. DANAHER ET AL
39 RUSS STREET
HARTFORD, CONNECTICUT

	DRAWN BY: JD
	CHECKED BY: KH
	DATE: 26 JULY 82
	SCALE: 1"=20'
	SHEET 1 OF 1
	REVISIONS: 31 JAN 83
JOB NO. 511	

1260

4/13 L

