



1261

1261-1

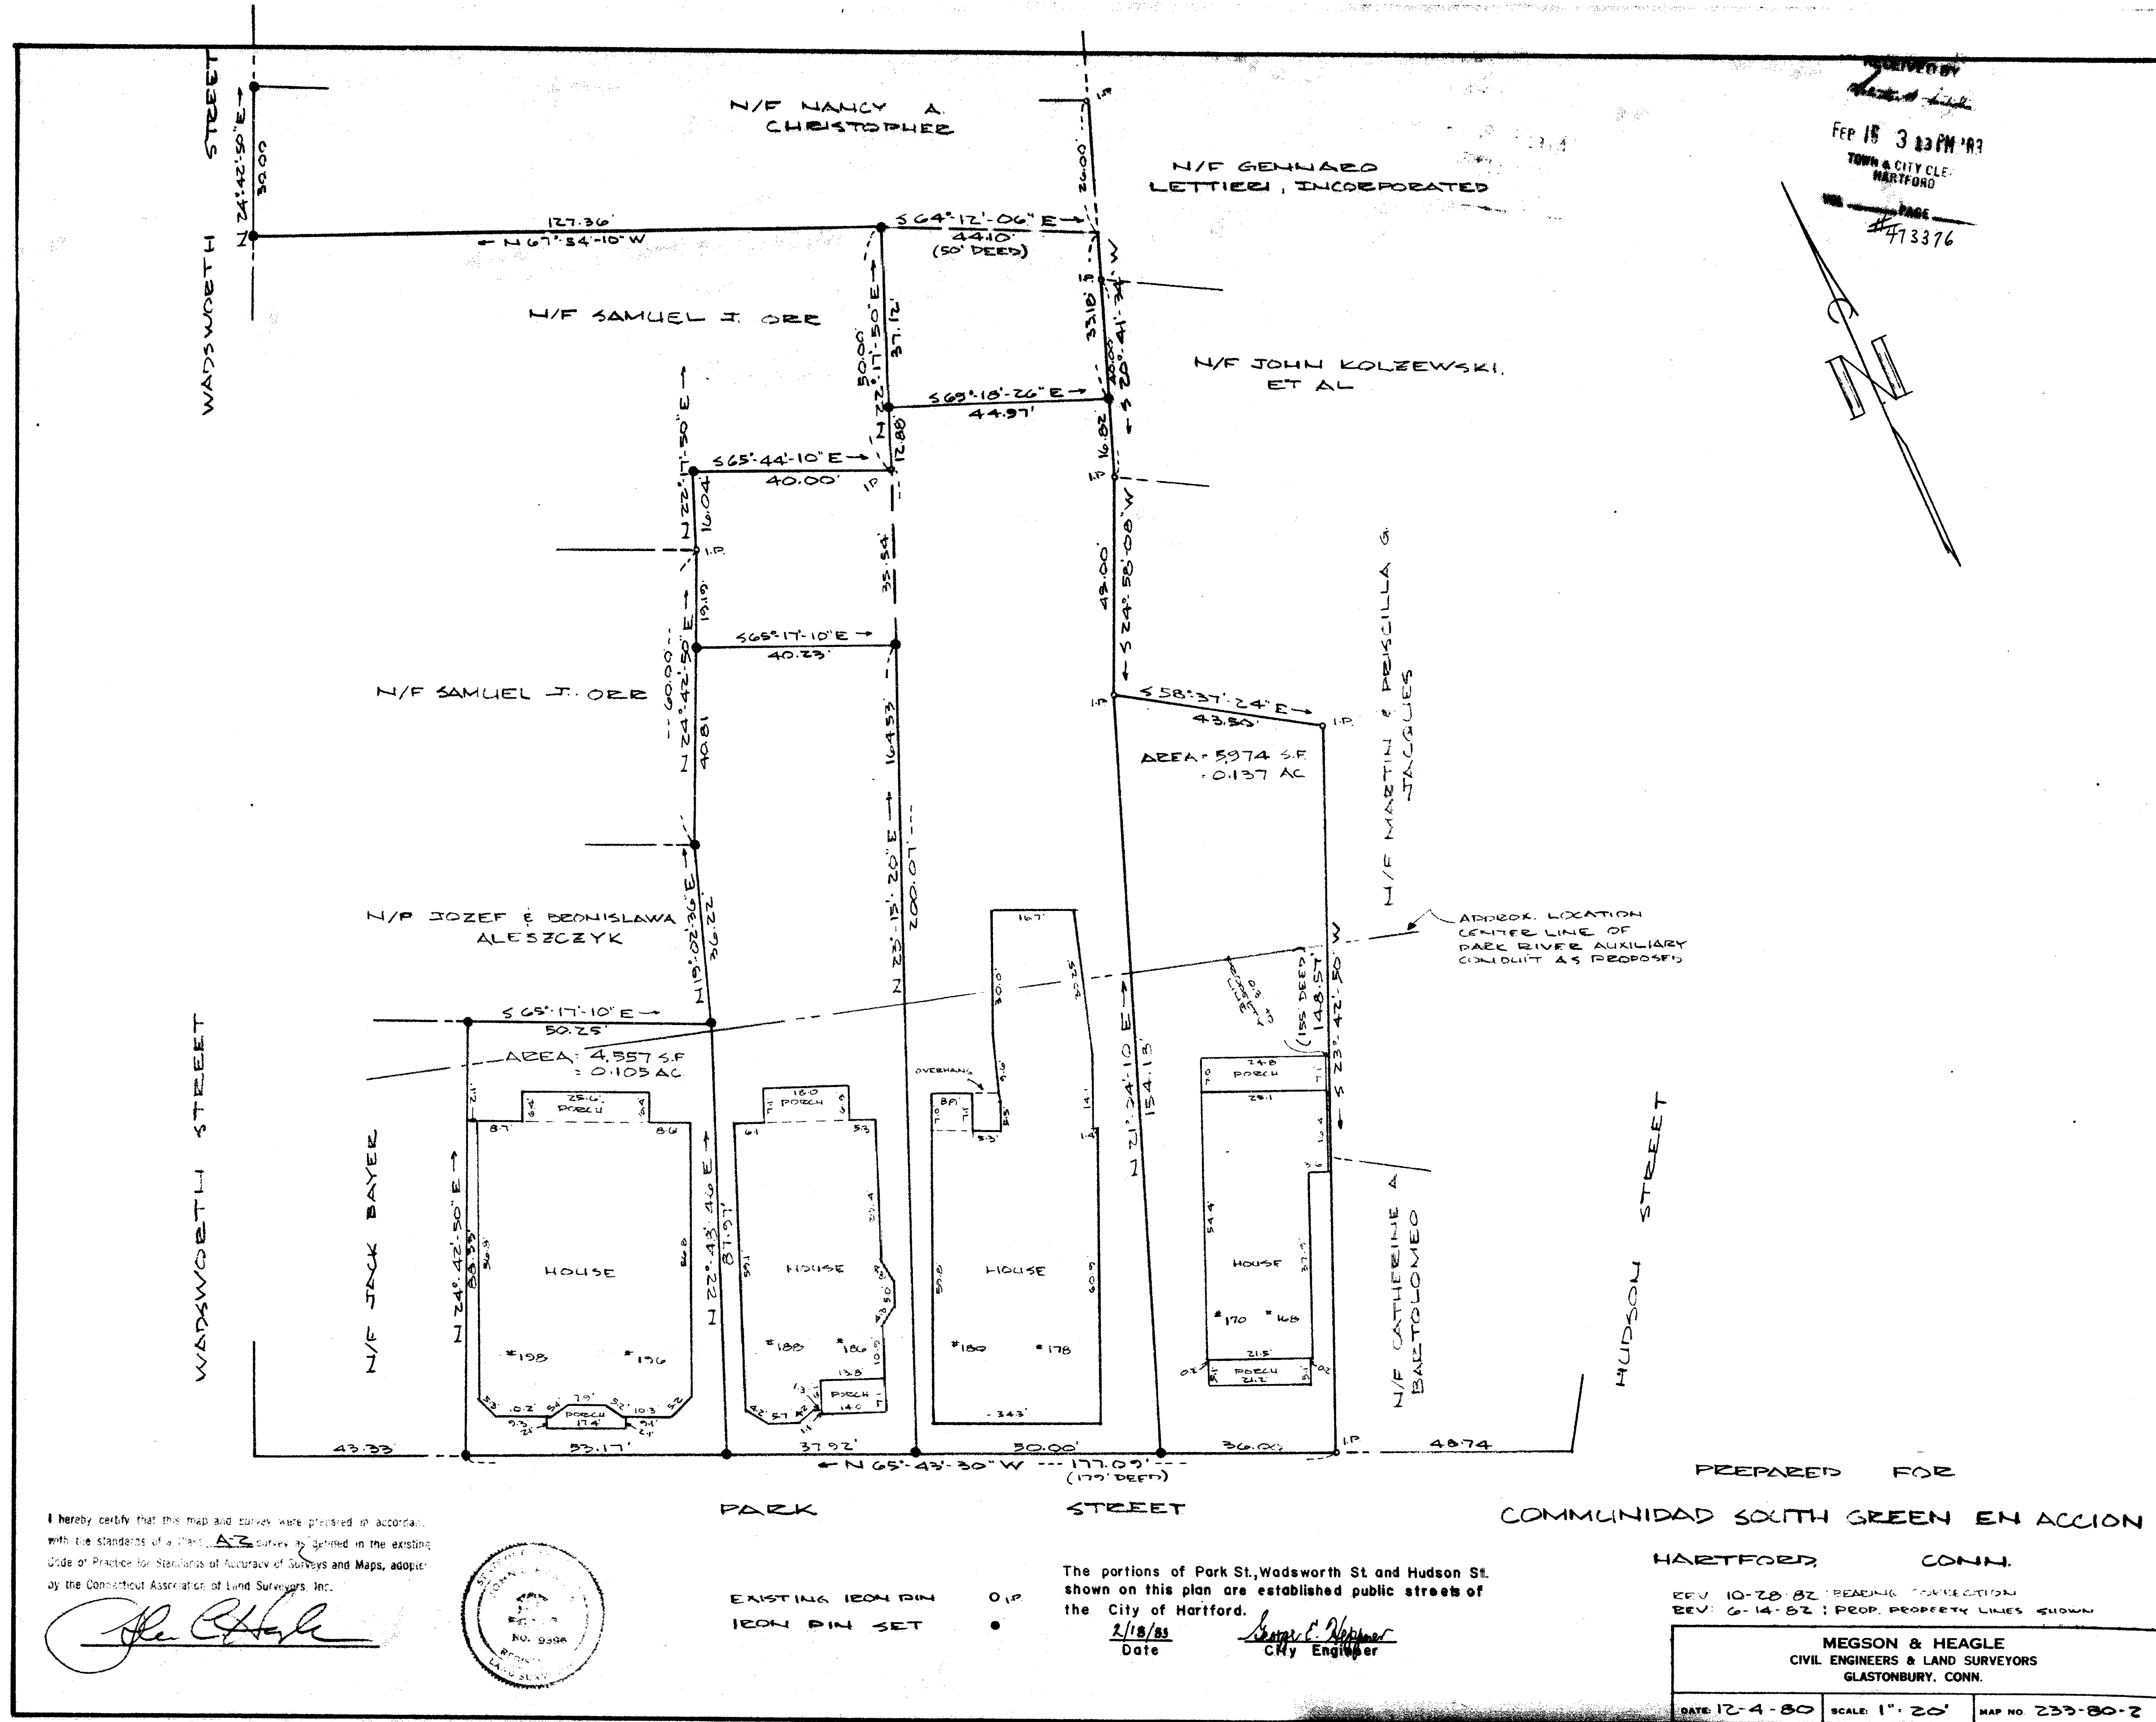

I hereby certify that this map and survey were prepared in accordance with the standards of a Professional Land Surveyor as defined in the existing Code of Practice for Standards of Accuracy of Surveys and Maps, adopted by the Connecticut Association of Land Surveyors, Inc.

*[Signature]*

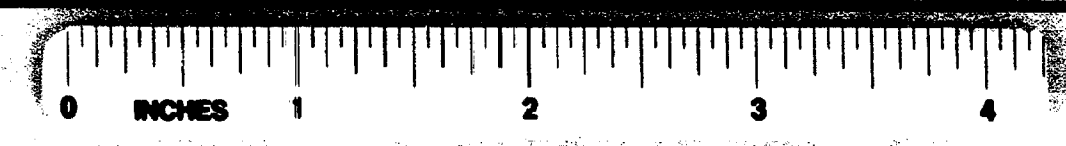

25 1261