



RECEIVED BY
TOWN & CITY ENGINEER
HARTFORD
MARCH 11 1983

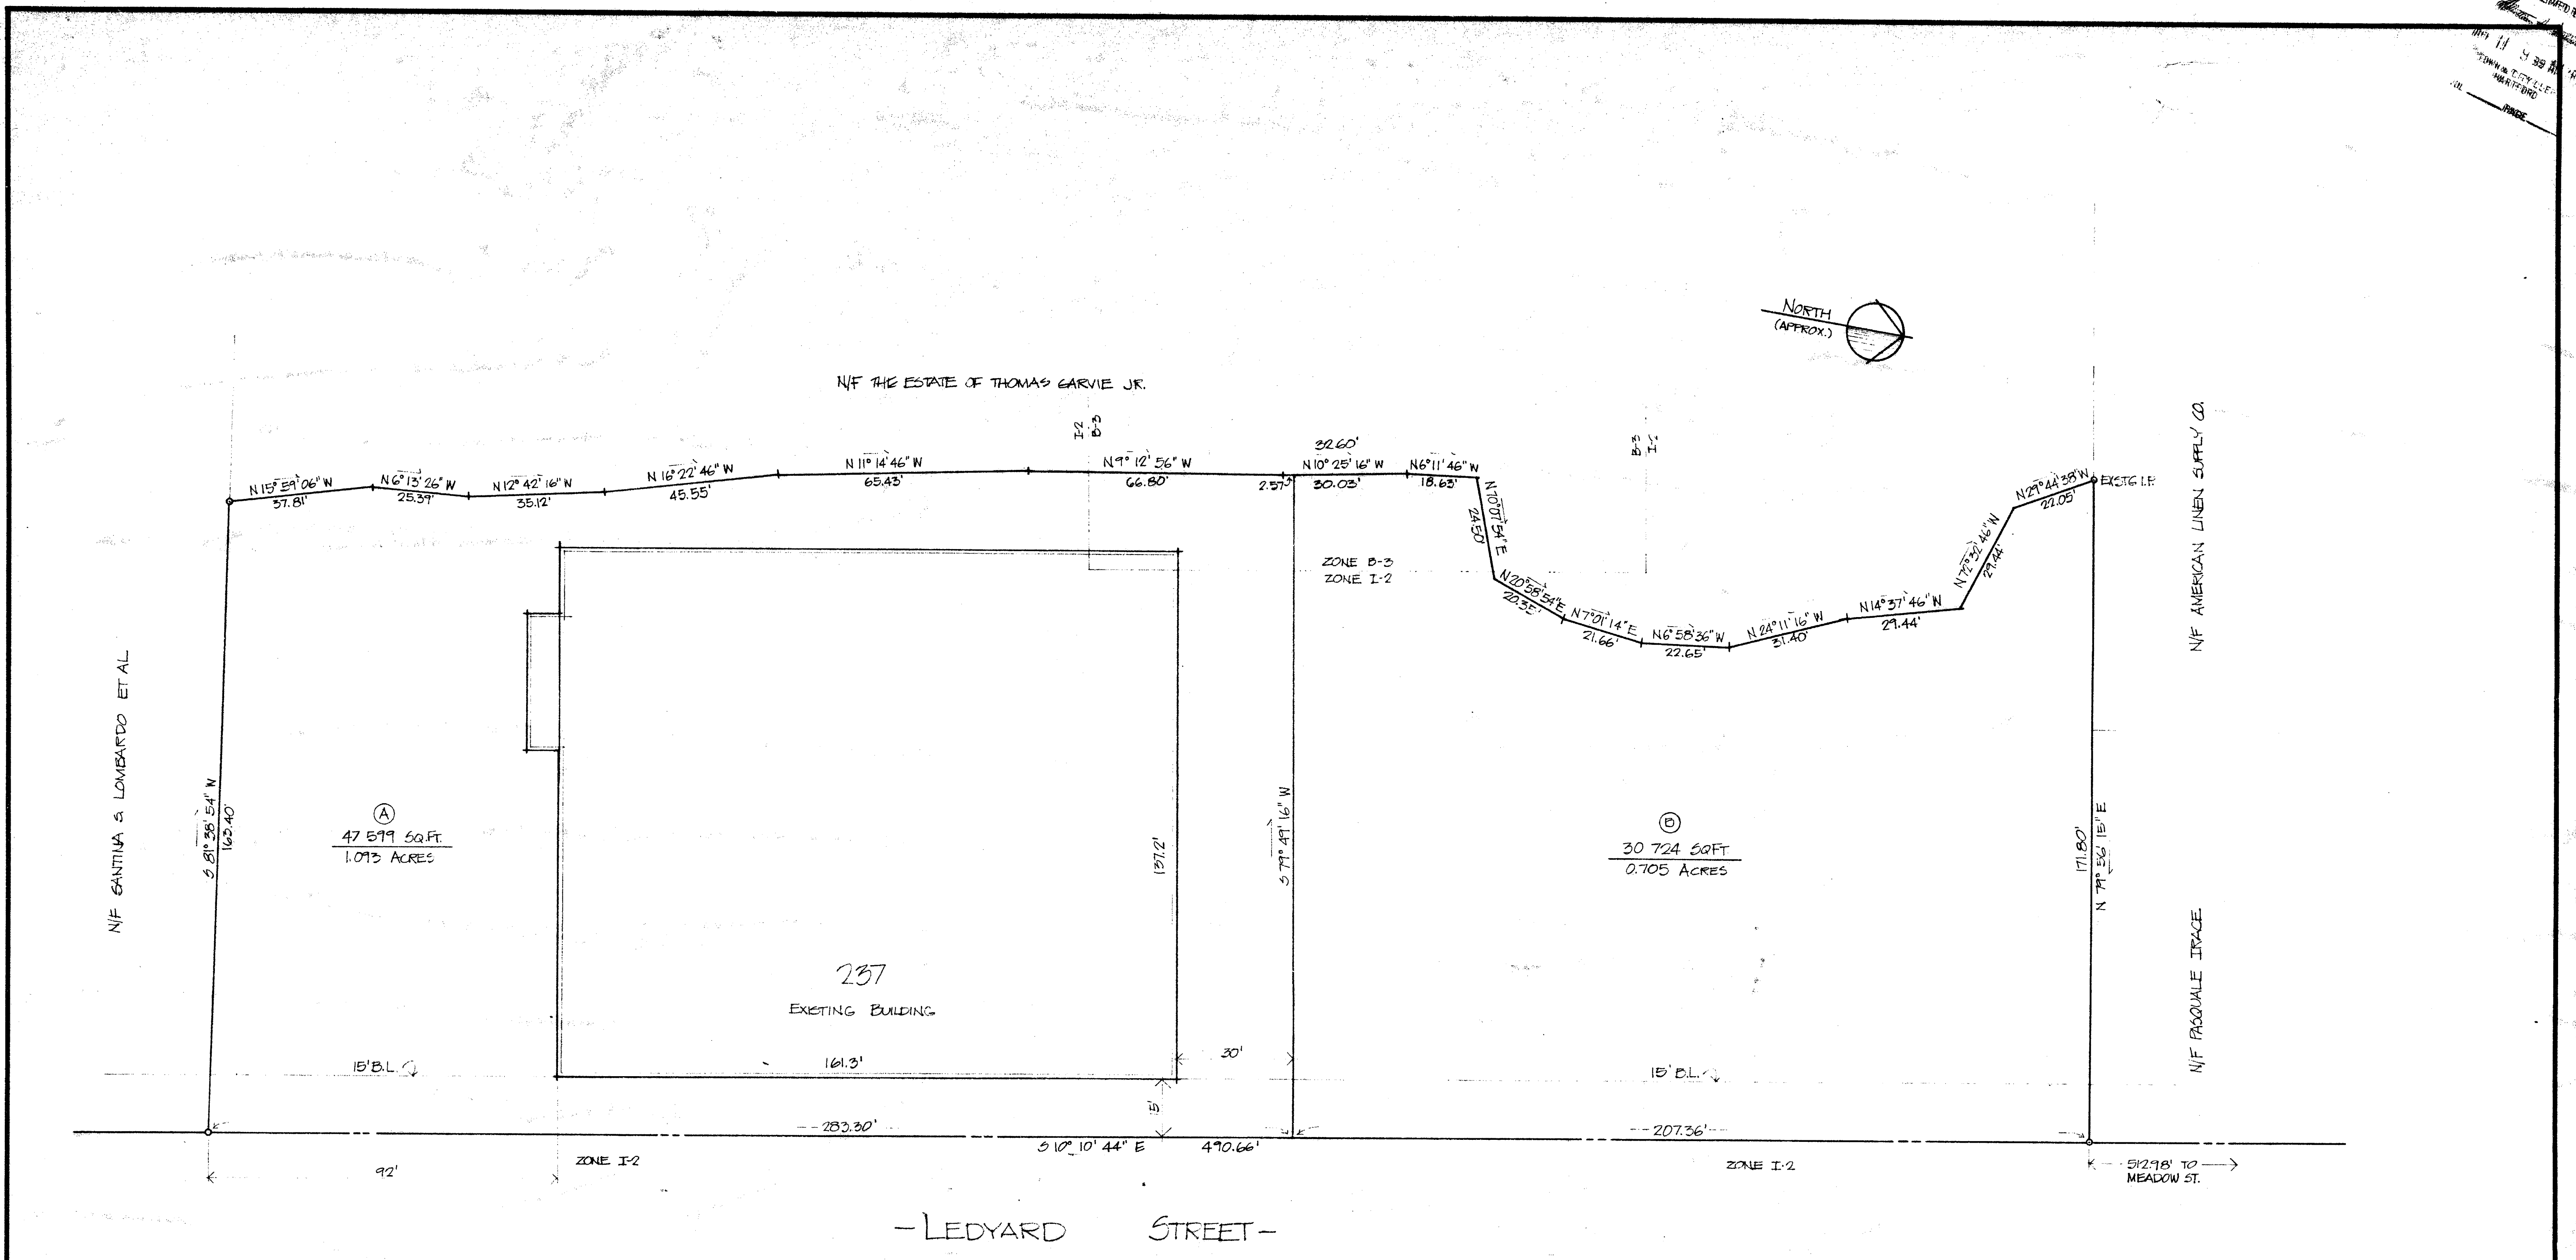

1275

NO.	DATE	REVISION	BY
DIVISION OF PROPERTY			
TOWN & CITY ENGINEER			
HARTFORD, CONNECTICUT			
JOHN LAWRENCE ASSOC. INC.			
Engineers - Surveyors			

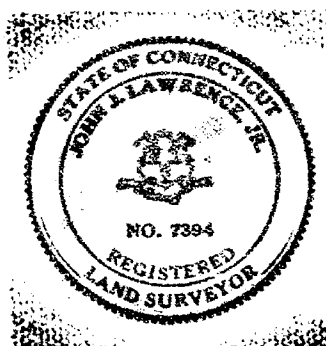

I HEREBY CERTIFY THAT THIS MAP AND SURVEY WERE PREPARED IN ACCORDANCE WITH THE STANDARDS OF A CLASS A-2 SURVEY AS DEFINED IN THE CODE OF PRACTICE FOR STANDARDS OF ACCURACY OF SURVEYS AND MAPS, ADOPTED DECEMBER 10, 1975 AS AMENDED BY THE CONNECTICUT ASSOCIATION OF LAND SURVEYORS, INC.

John E. Lawrence
SURVEYOR
DATE 3-24-83
REGISTRATION NO.

