


APR 21 1983
A.M.
P.M.

1
1
2:5

W/F CHARLES STEPH

— Z —

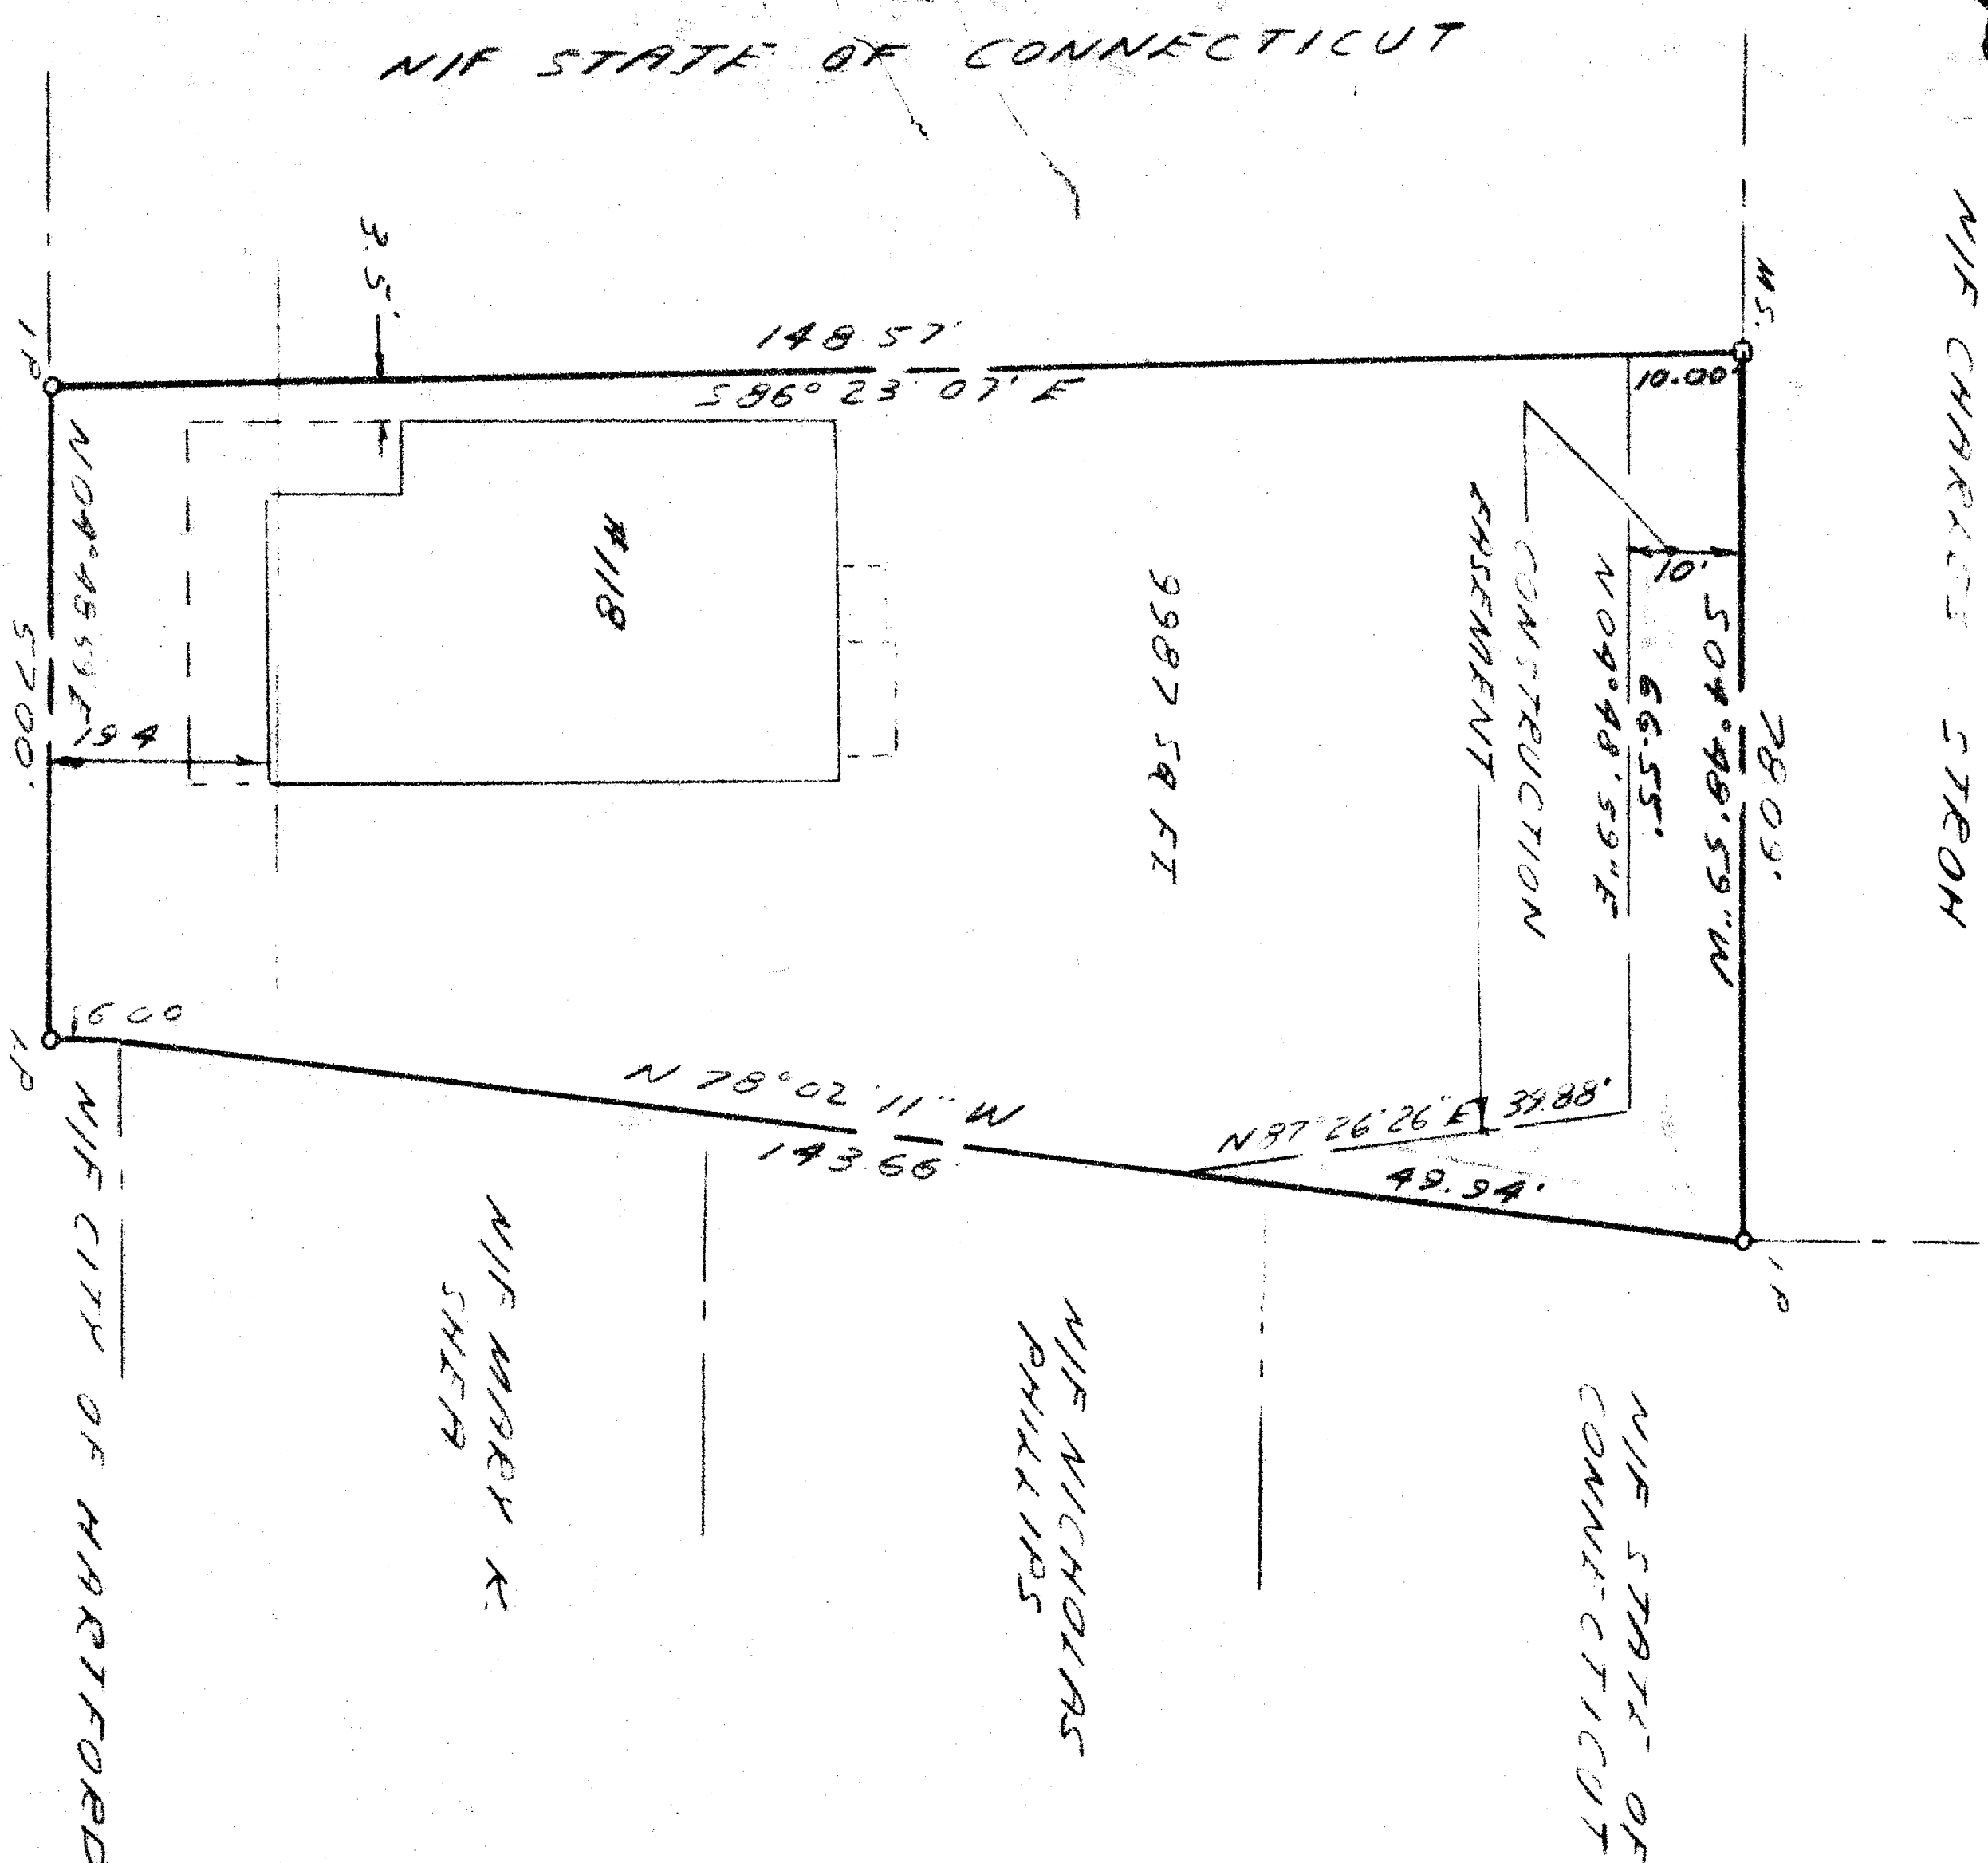

OAK STREET

The portion of Oak St. shown on this plan is established public street of the City of Hartford.

4/27/83
Date

James C. Johnson
City Engineer


I HEREBY CERTIFY THAT THIS MAP AND SURVEY WERE PREPARED IN ACCORDANCE WITH THE STANDARDS OF A CLASS AL-2 SURVEY AS DEFINED IN THE CODE OF PRACTICE FOR STANDARDS OF ACCURACY OF SURVEYS AND MAPS, ADOPTED DECEMBER 10, 1975 AS AMENDED BY THE CONNECTICUT ASSOCIATION OF LAND SURVEYORS, INC.

James H. Hub.
SURETYOR
3/2/83
DATE
REGISTRATION NO. 8498

PROPOSED EASEMENT TO
THE STATE OF CONNECTICUT

HALLISEY & HERBERT
CIVIL ENGINEERS & LAND SURVEYORS
2317 SILAS DEANE HIGHWAY, ROCKY HILL, CONNECTICUT

PROPERTY OF
CONNECTICUT AUDUBON SOCIETY
118 OAK STREET
HARTFORD, CONNECTICUT

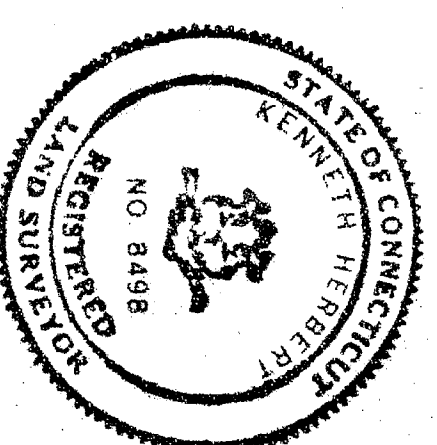

DRAWN BY: JD

CHECKED BY: KH

DATE 26 JULY 82

SCALE: 1"=20'

SHEET 1 OF 1

JOB NO.	REVISIONS
1	1

364

1228

#47

434

