
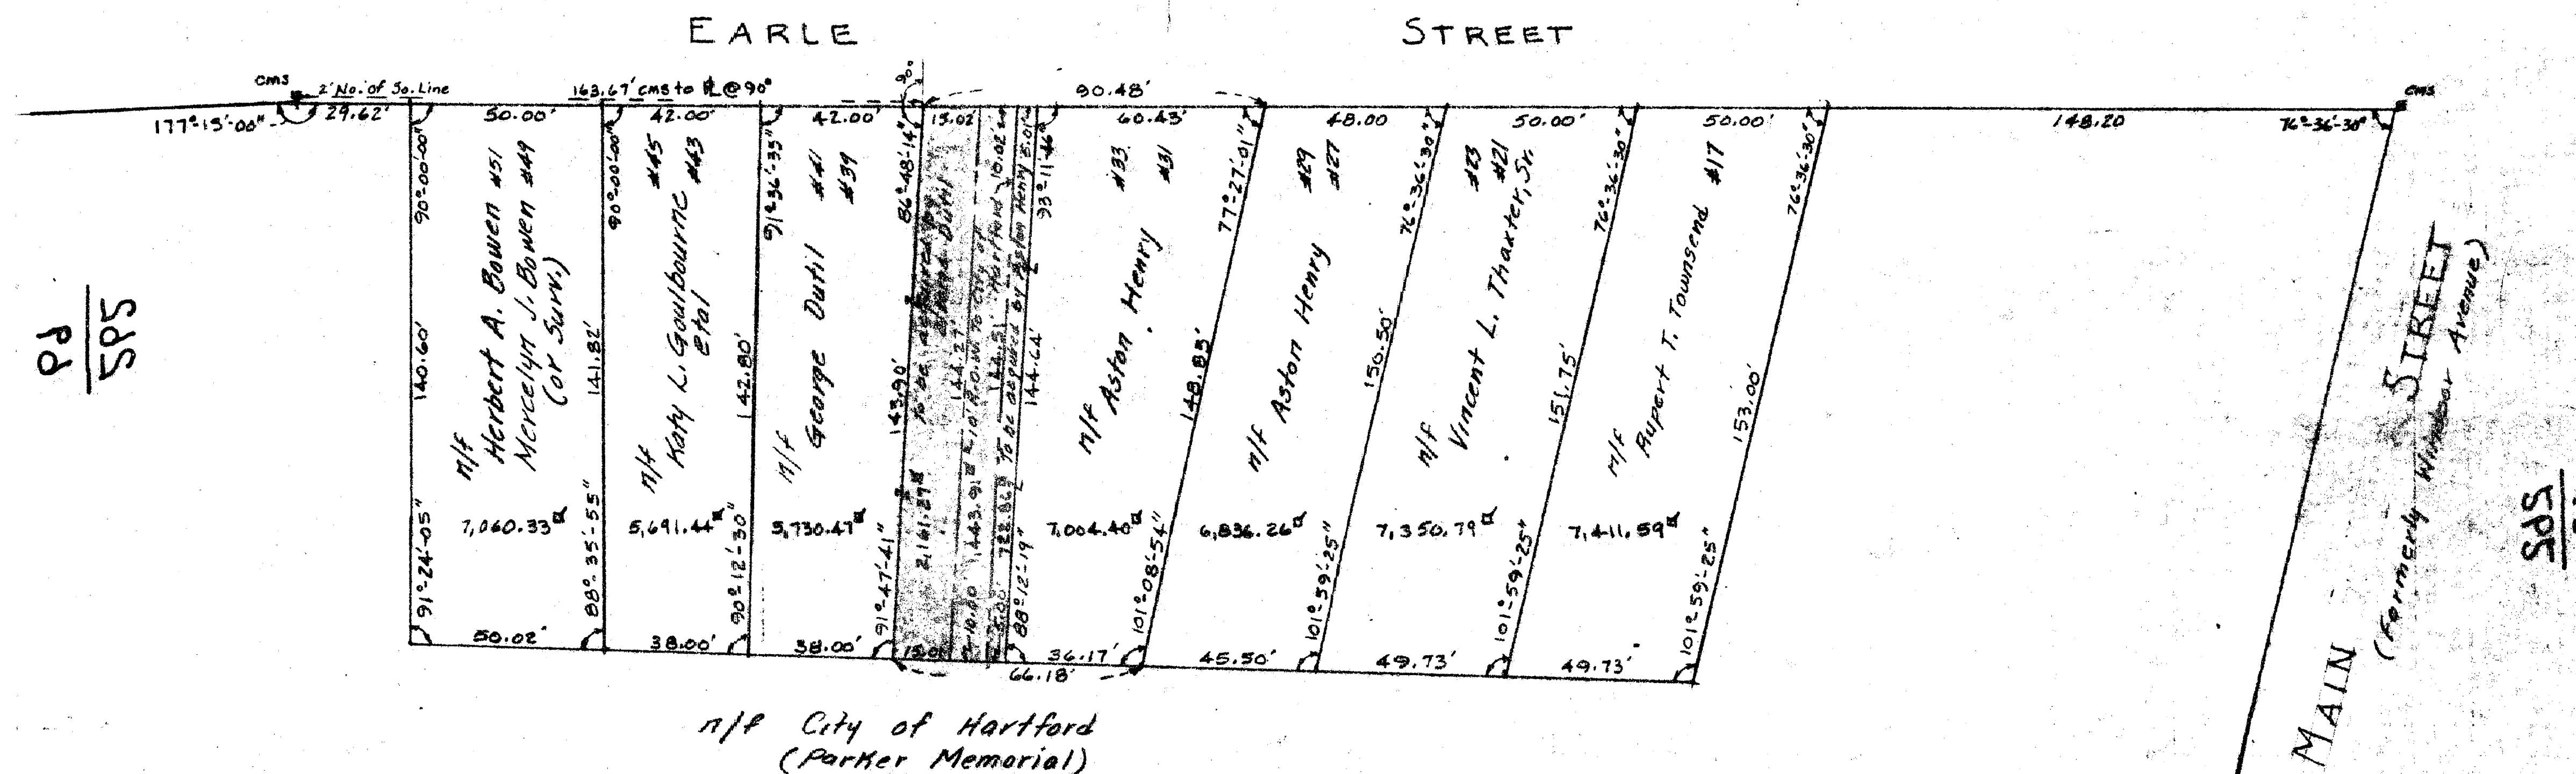


RECEIVED BY
JUL 21 10 09 AM '83
TOWN & CITY CLERK
HARTFORD
VOL. _____ PAGE _____


RECEIVED
JUL 20 10 34 AM '83
RECORDING AGENCY
HARTFORD, CONN.

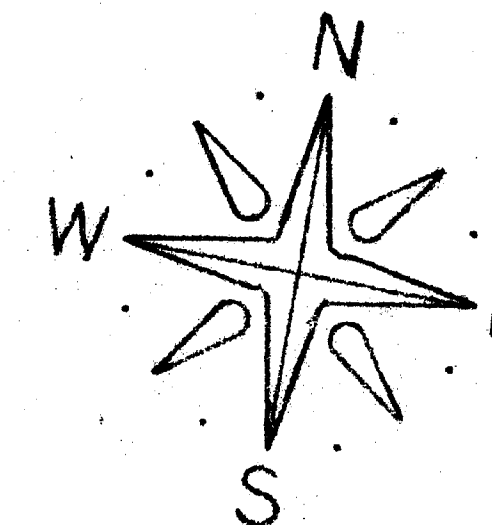

Map References:

- ① "Property of Mr. Edward Gade on Earl St." 1"=60' July 1915 L.W. Burr C.E. Map 216
- ② "Property of E.P. Yates Windsor Ave. Hartford, Ct." 1"=40' May 1900 C.B. Worke Engr. Map 220
- ③ "Property of Harry Shaw" Feb. 1916 1"=60' Vol. 4 pg 5 - Town Clerk's Office

I hereby certify that this map and survey were prepared in accordance with the standards of a Class A2 survey as defined in the Code of Practice for Standards of Accuracy of Survey and Maps, adopted December 10, 1935, as amended by the Connecticut Association of Land Surveyors, Inc. Daniel S. DiDonofio LS0493

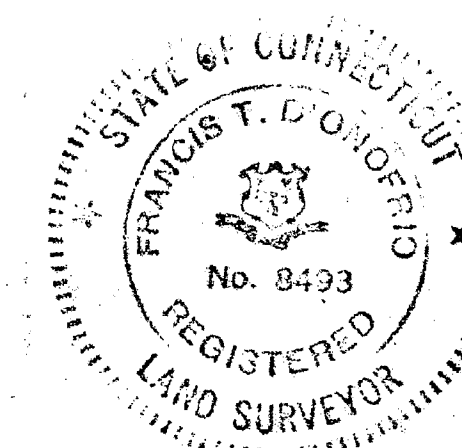

The portions of Earle St. and Main St. shown on this plan are established public streets of the City of Hartford.

7/22/83
Date

George C. Newman
City Engineer

MAP SHOWING
LAND TO BE TRANSFERRED
FROM
THE CITY OF HARTFORD
TO
GEORGE DUTIL & ASTON HENRY
on
EARLE STREET
Hartford, Connecticut
Scale: 1"=40' Nov 26, 1982
Daybook # 010880

