
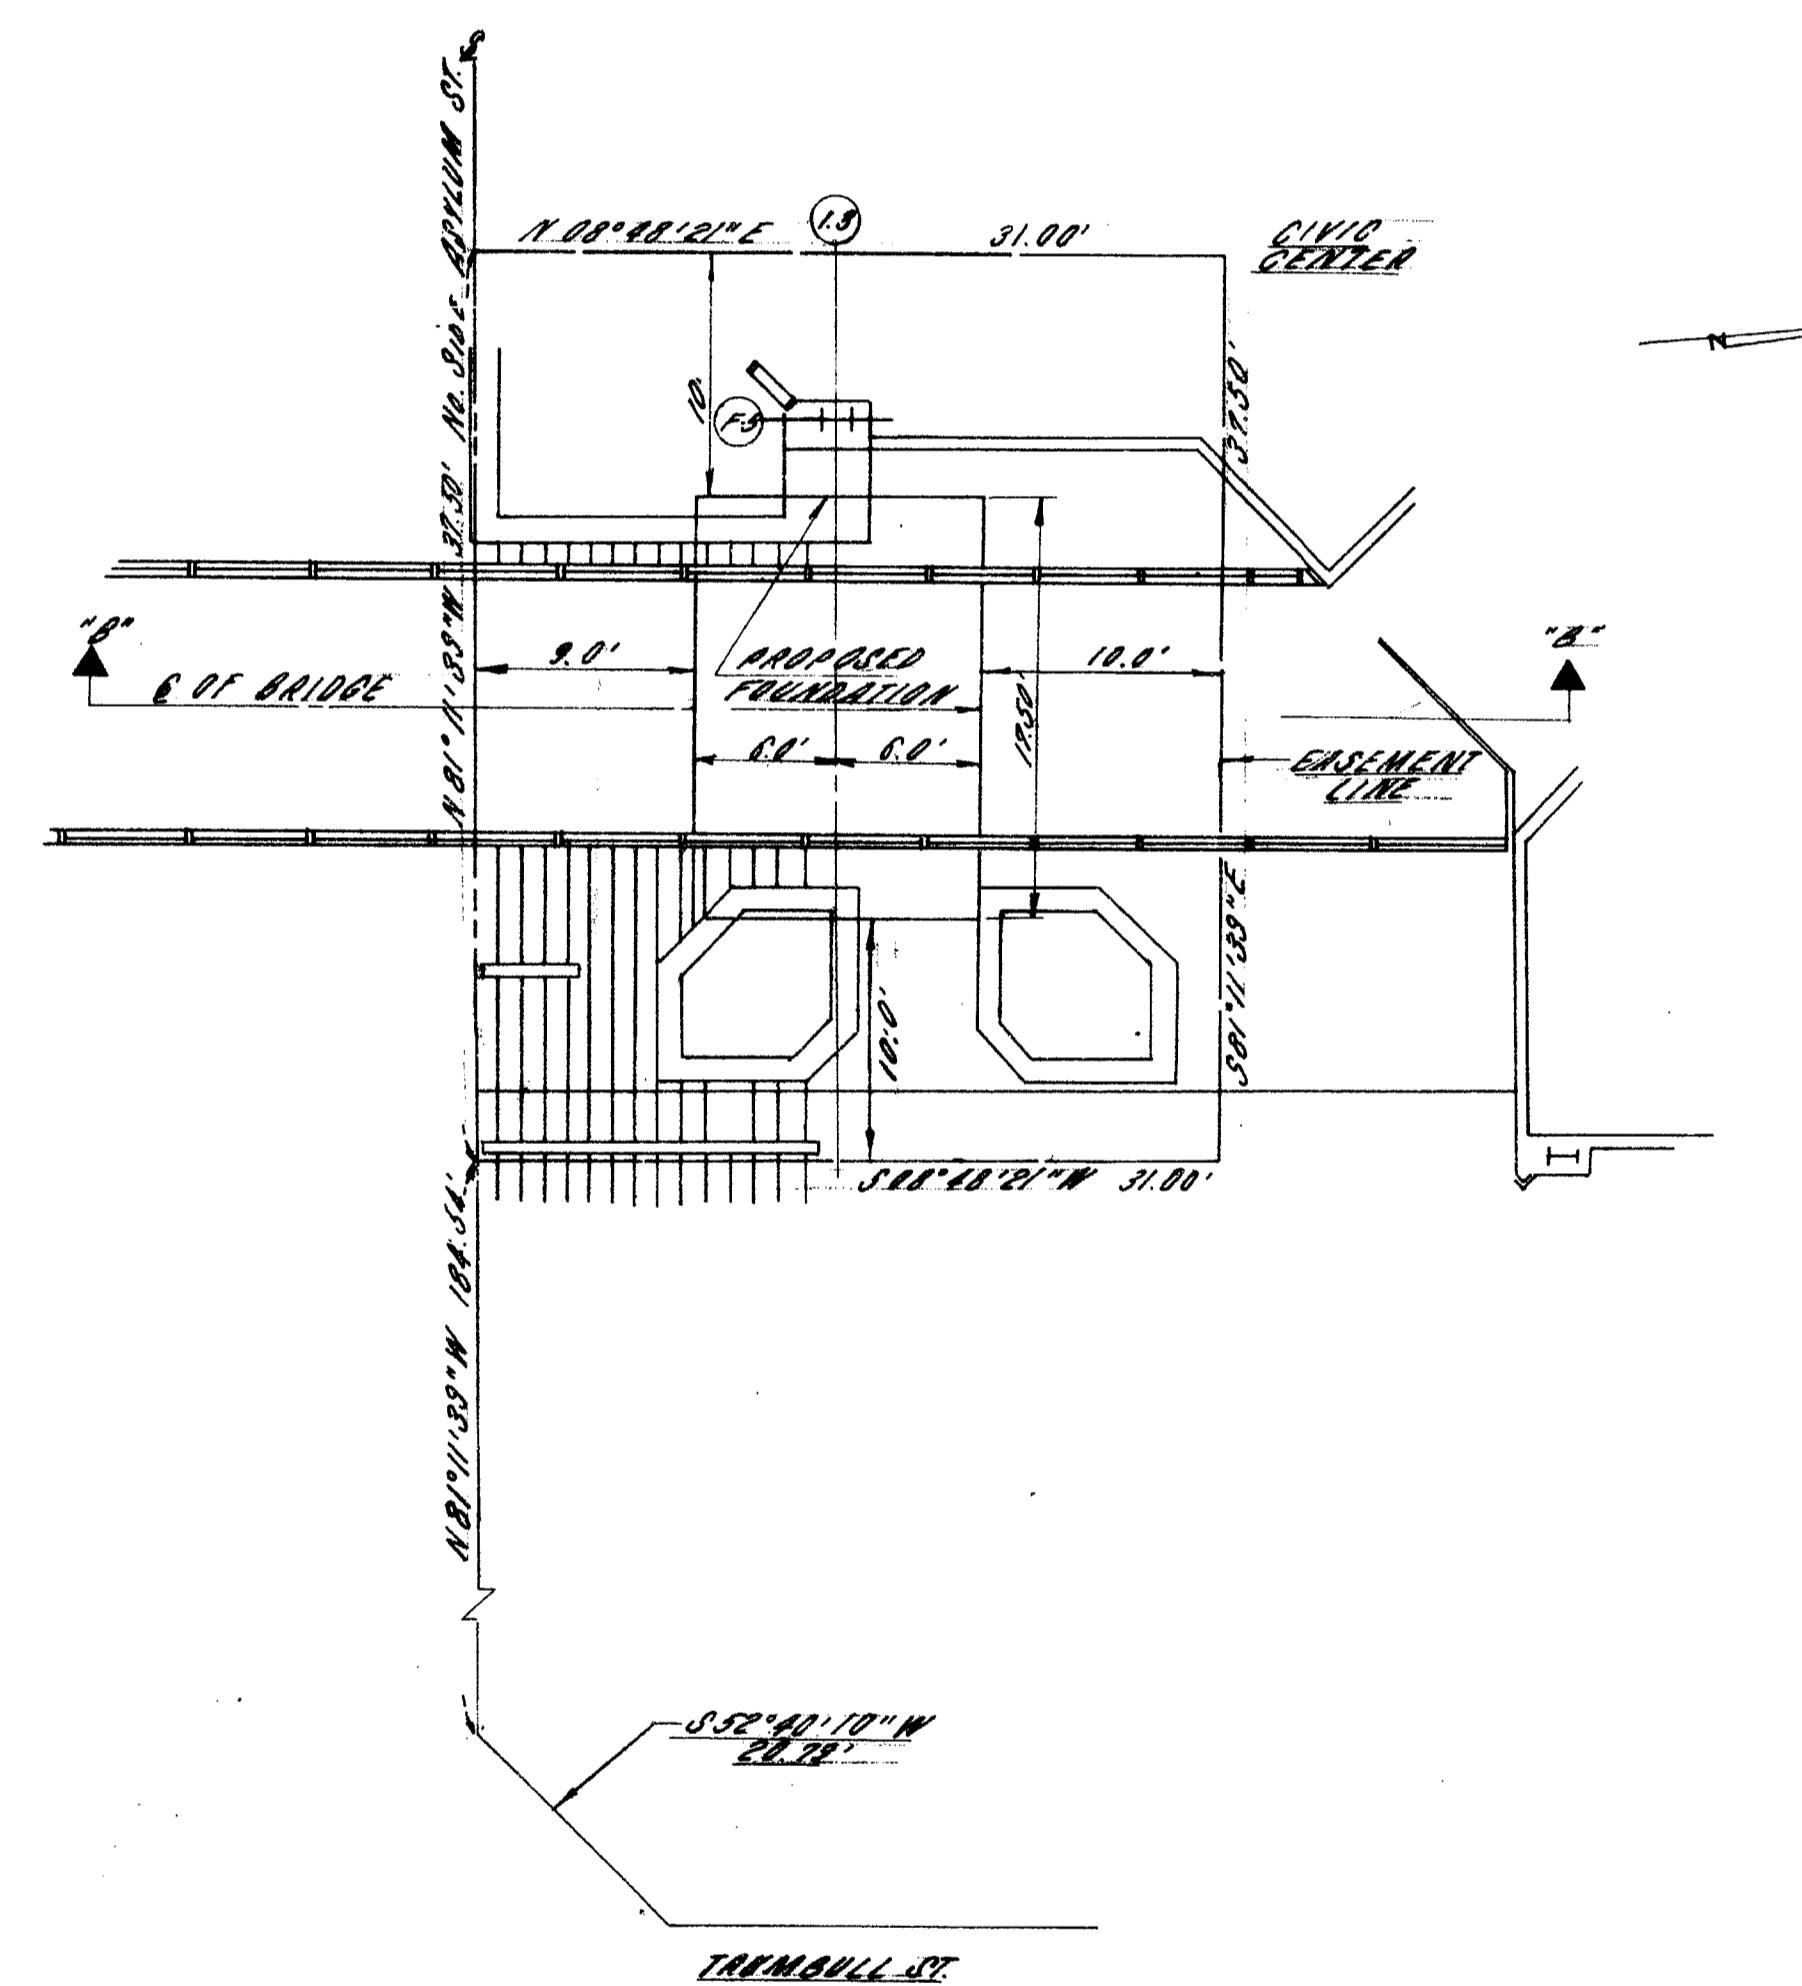


1286-1

01478

RECEIVED BY
*John H. Miller*MAY 12 3:19 PM '83
TOWN & CITY CLERK
HARTFORD

PAGE _____

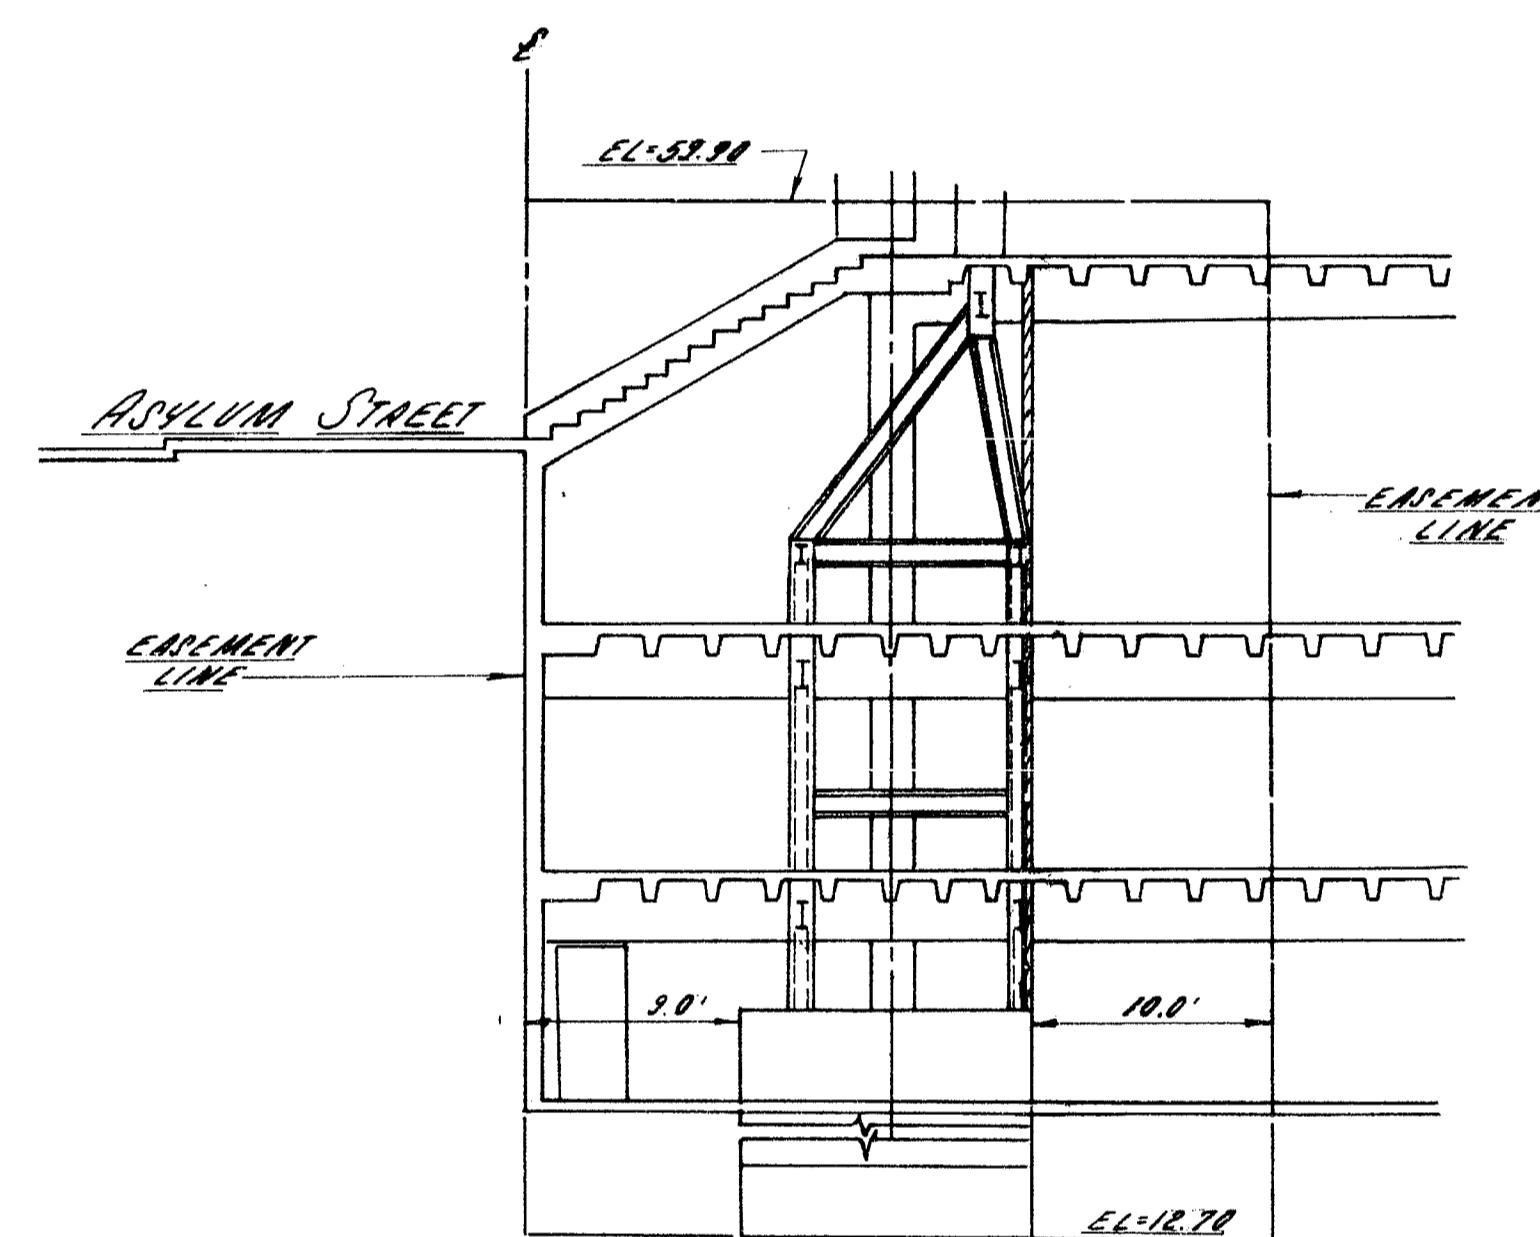

NOTE: ELEVATIONS ARE M.A.S.D. DATUM

The portions of Asylum St. and Trumbull St. shown
on this plan are established public streets of
the City of Hartford.


John H. Miller
Date 5/16/83
CITY Engineer

I hereby certify that this map and survey were
prepared in accordance with the standards of a
City Surveyor as defined in the Code of Practice
for Surveyors of American Congress on Surveying and
Maps, adopted December 10, 1975, and as
enacted by the Connecticut Association of
Land Surveyors, Inc.

CLOSE, JENSEN & MILLER
Civil Engineers & Surveyors
By *John H. Miller*

Designed	CJ Close, Jensen & Miller	PERMIT ALL RIGHTS LESS SUBMIT EASEMENTS ASYLUM STREET CITY CENTER PREMISES HARTFORD, CONNECTICUT
Drawn	1/1	
Checked	1/1	
Date	1000 N 1983	
Scale	1" = 10'	

Consulting Engineers, Land Planners & Surveyors
440 Silas Deane Highway
Wethersfield, Connecticut 06109

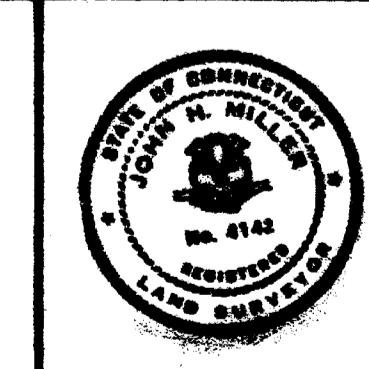

Sheet No.	2
Of	2
File No.	1286

53
108-2015
0 INCHES 1 2 3 4