
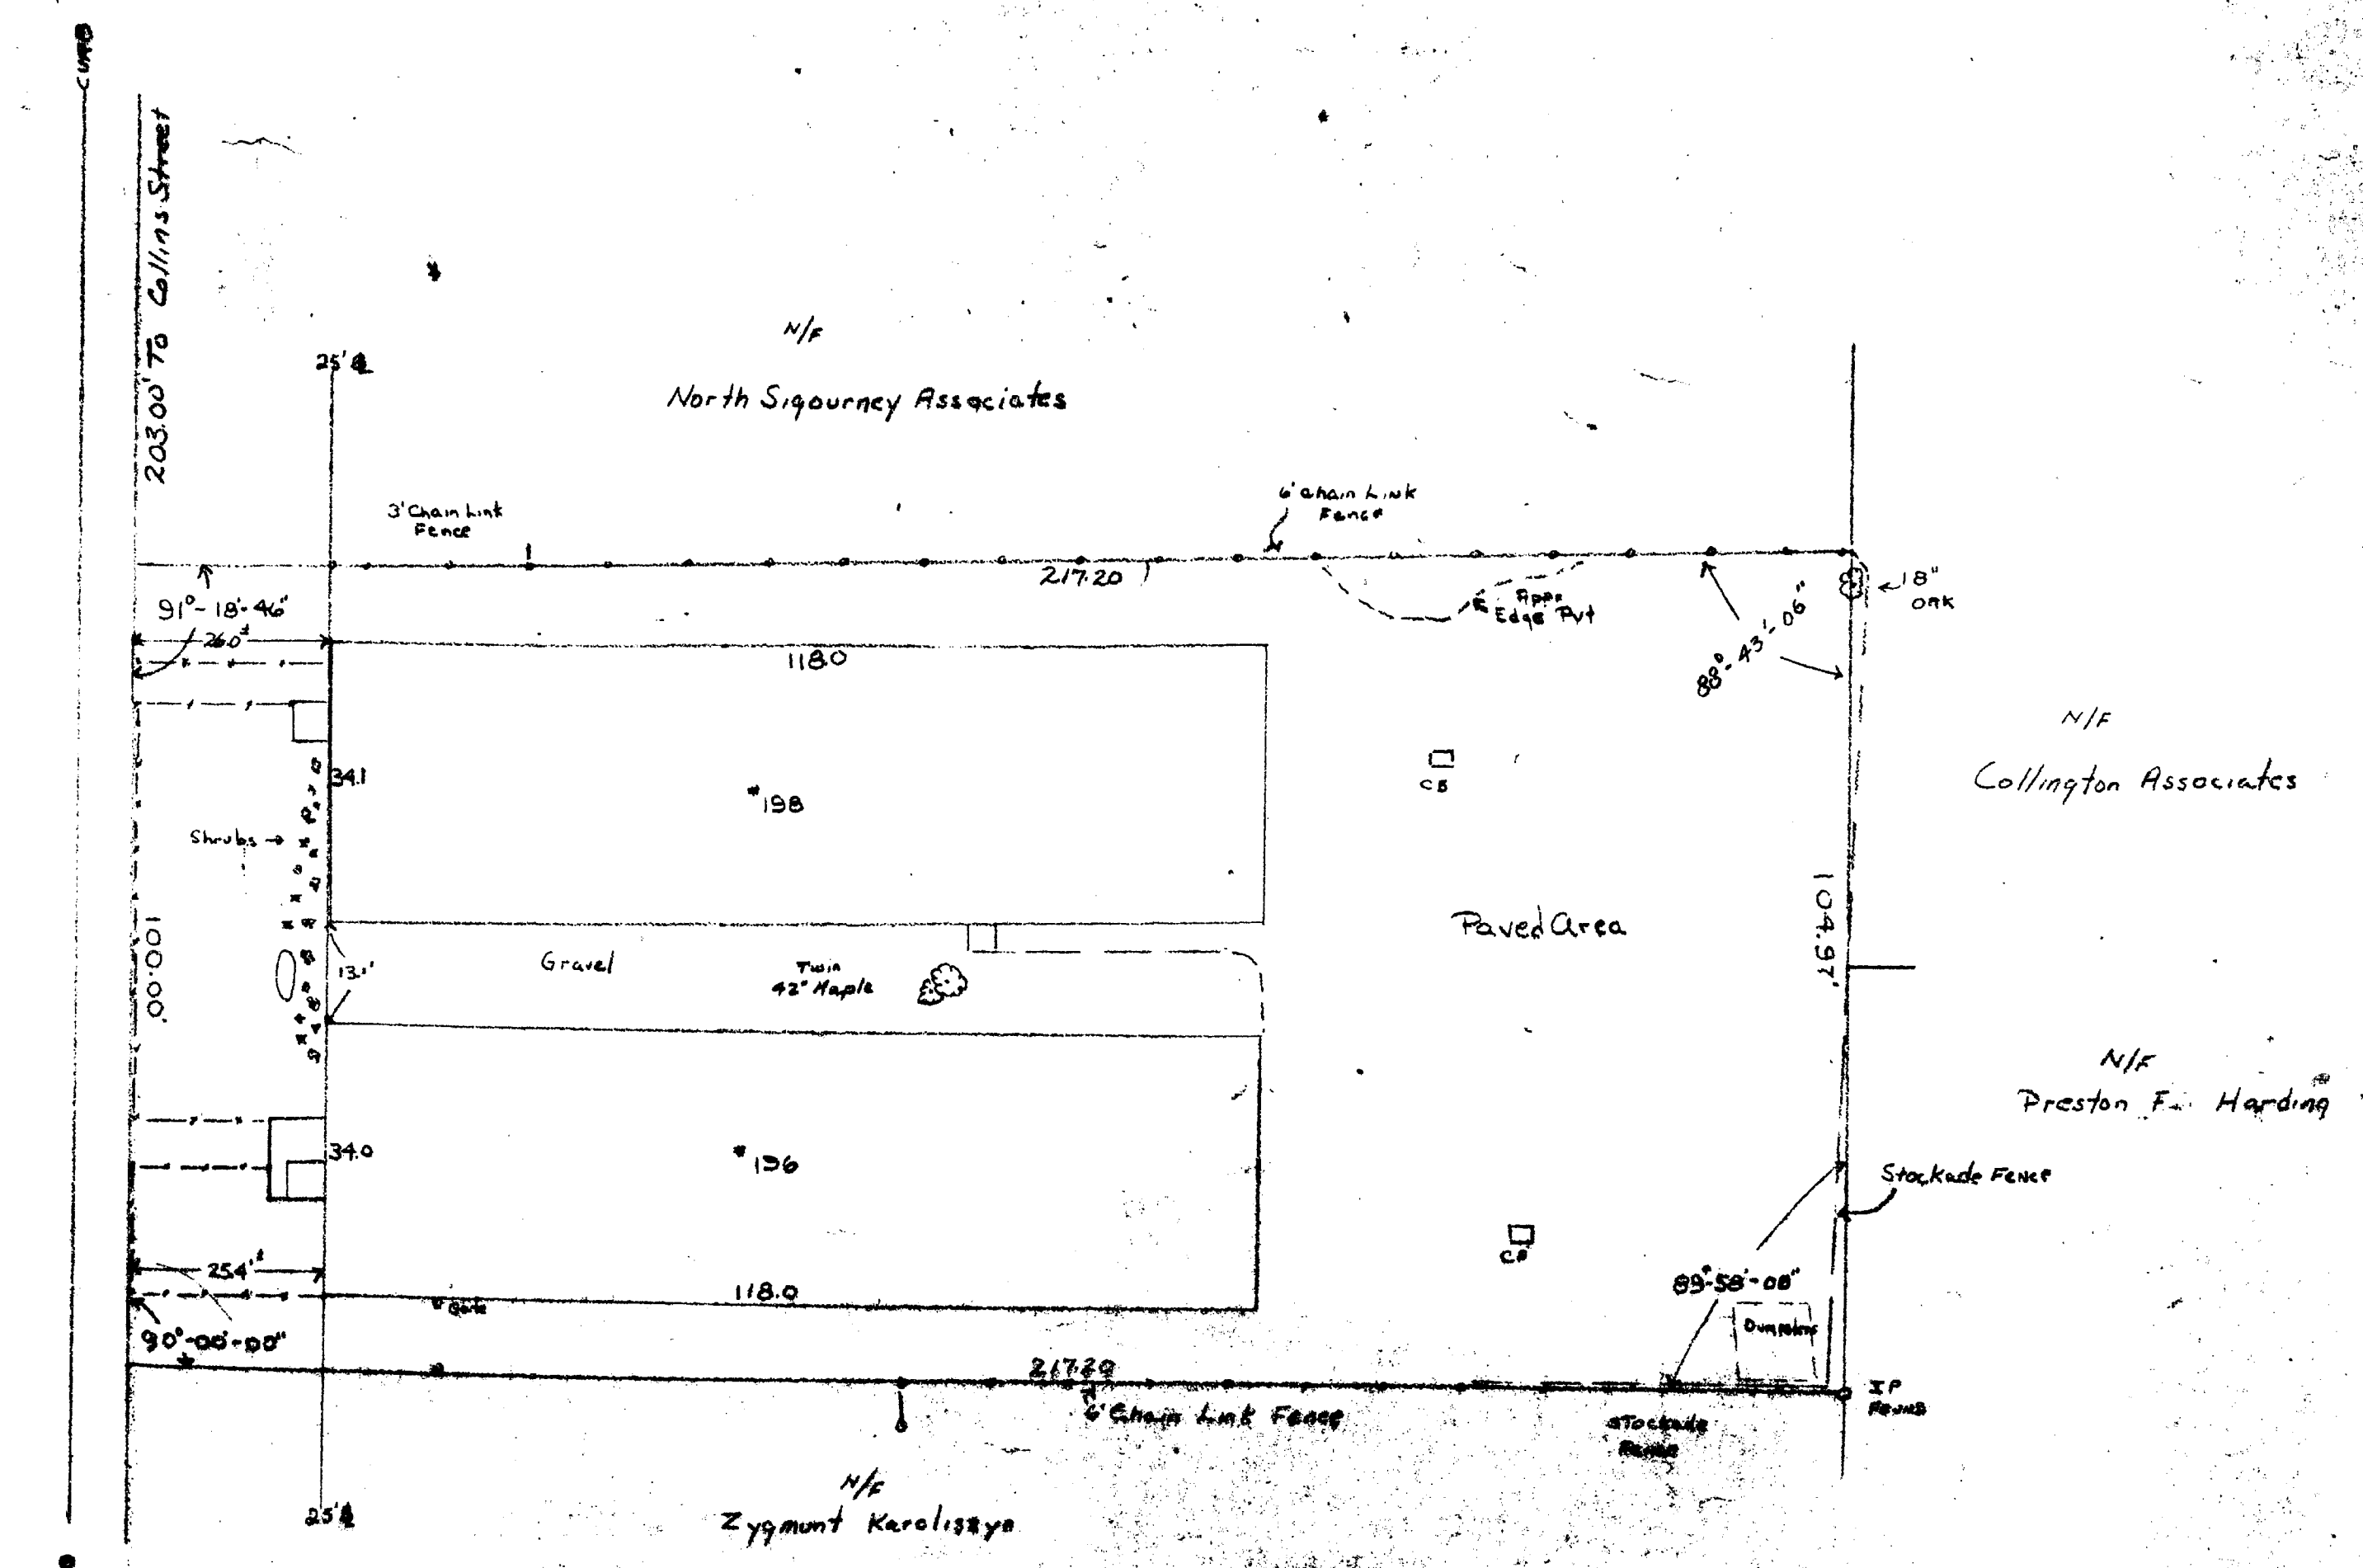


RECEIVED BY
JUN 23 10 43 AM '83
TOWN & CITY CLERK
HARTFORD
VOL. PAGE

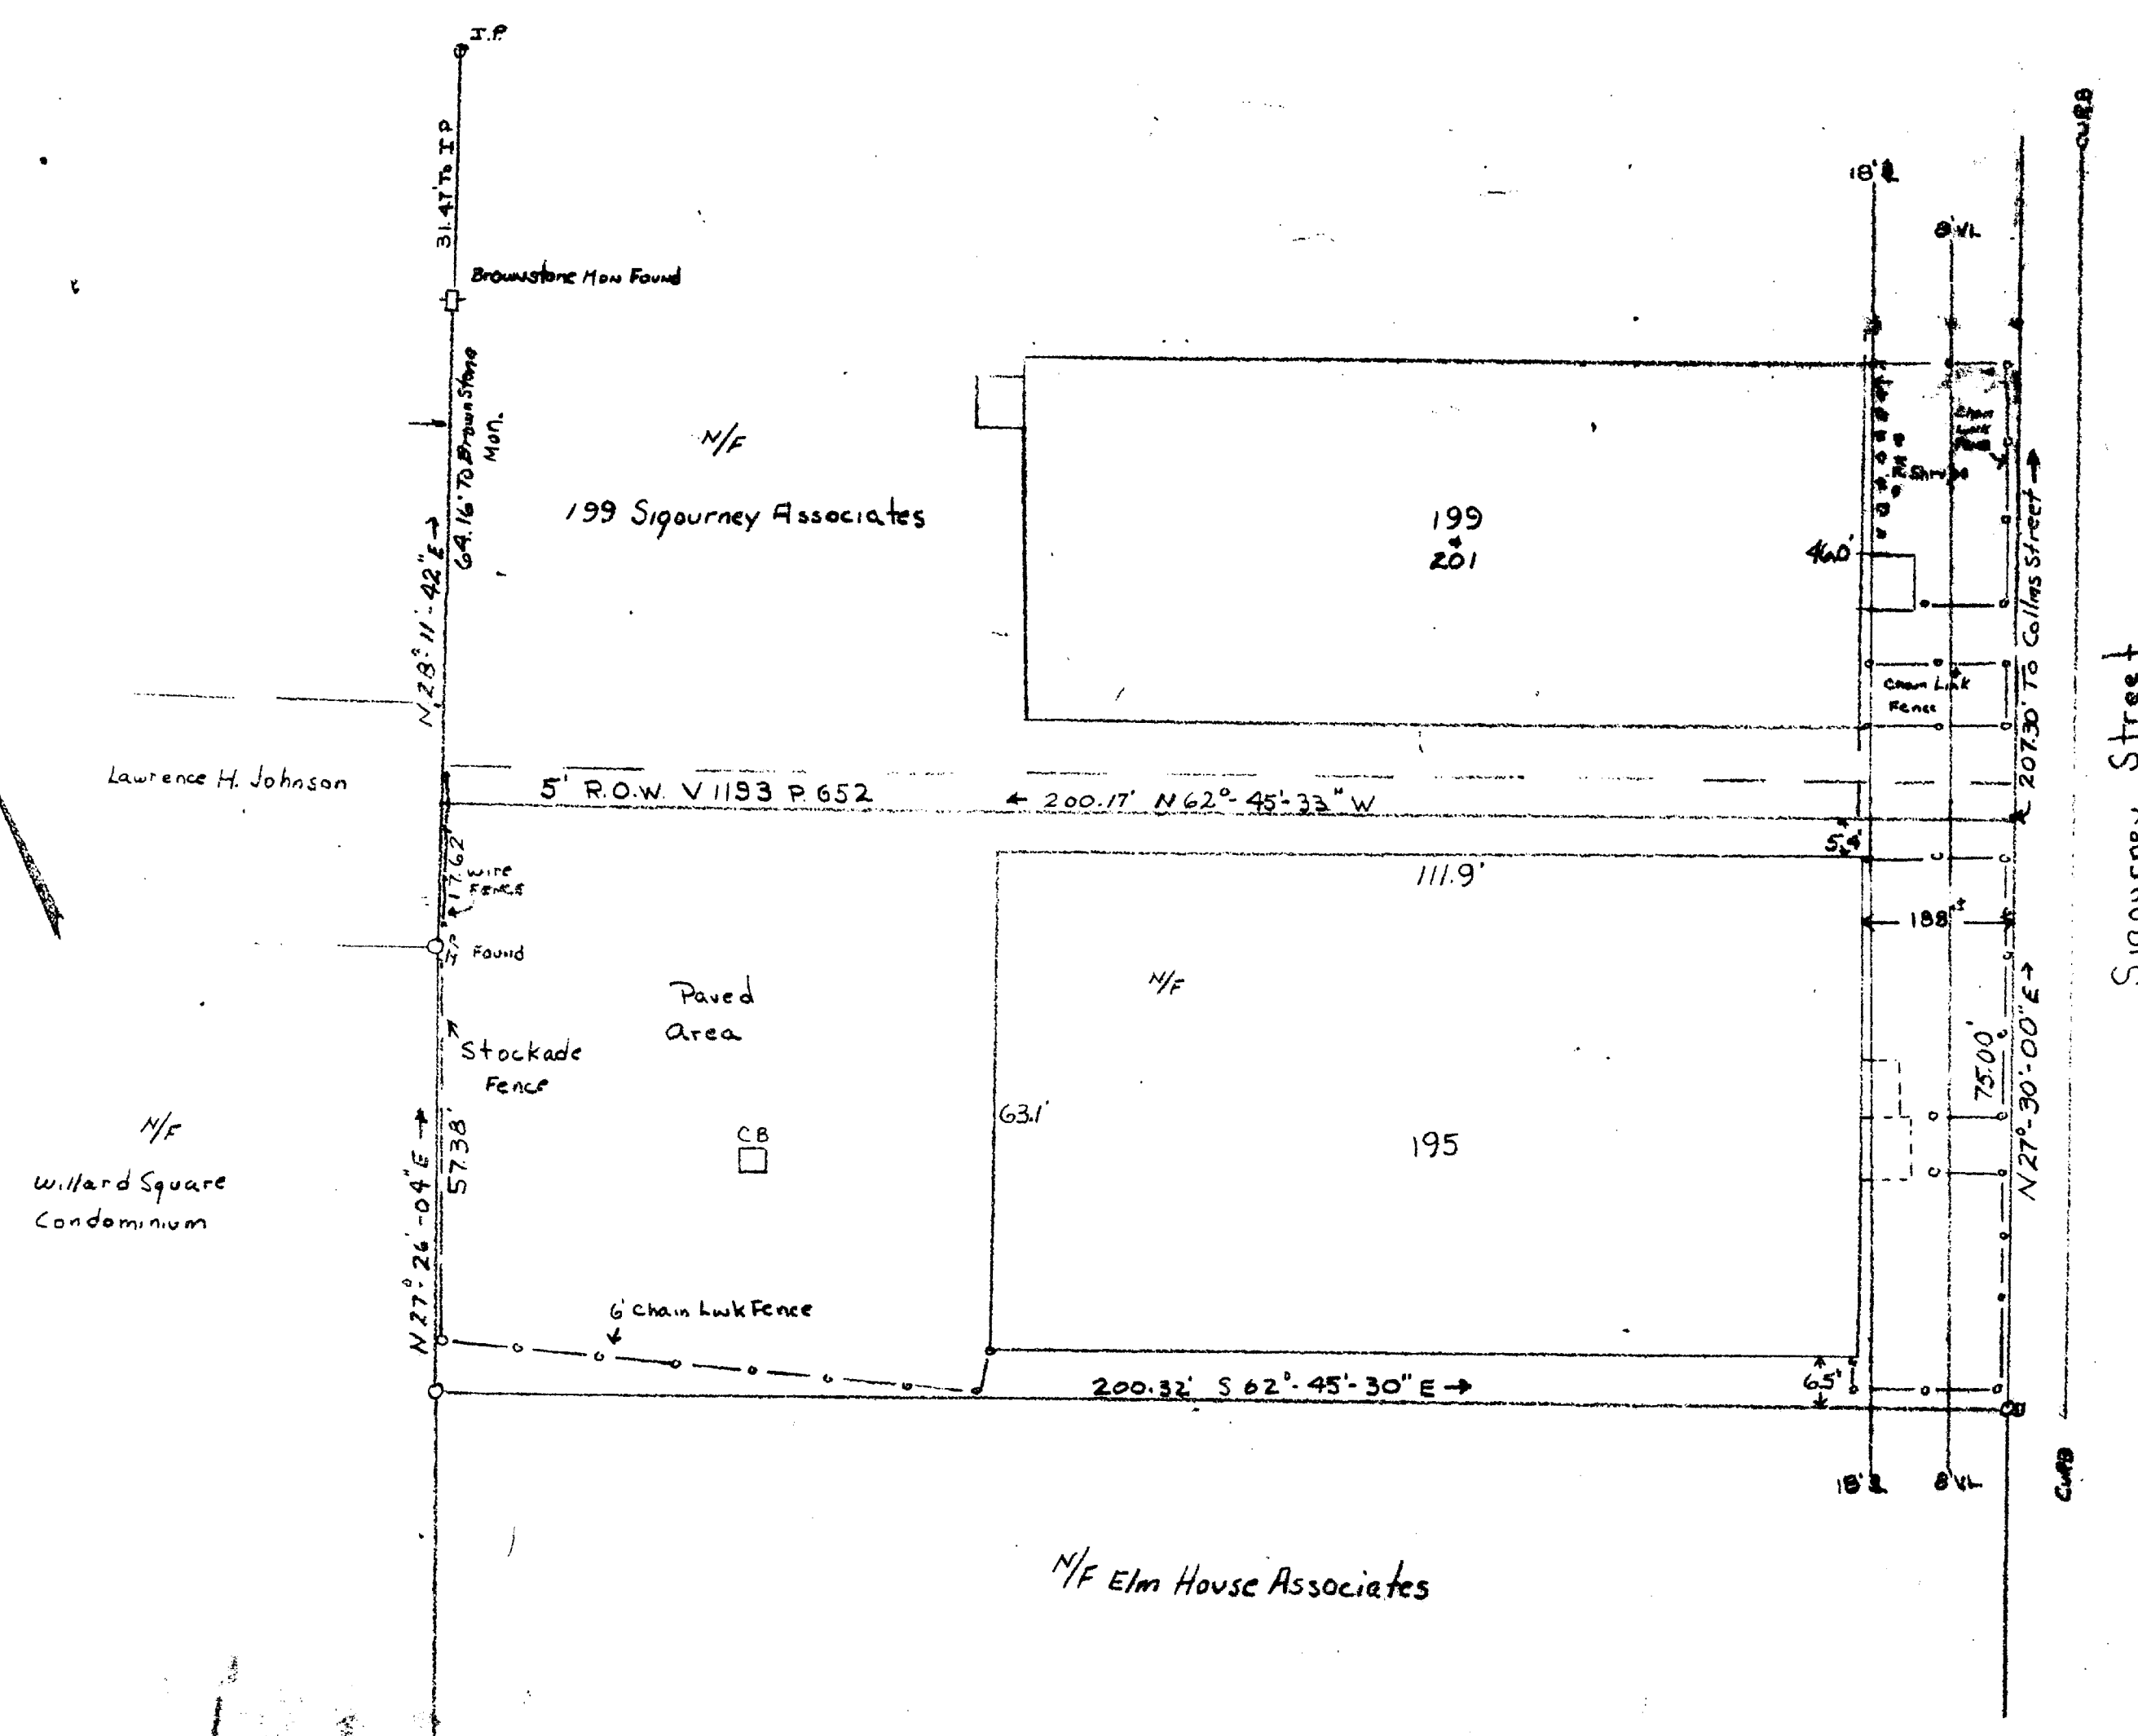

The portion of Siquorney St. shown on this plan is an established public street of the City of Hartford.

6/20/83 Date
City Engineer

PROPERTY OF 195 Siquorney Associates 199, 196, 198 Siquorney Street TOWN OF Hartford Connecticut	I HEREBY CERTIFY TO Colonial Bank & Security Title Guaranty Co. & Siquorney Associates THAT THIS MAP & SURVEY WERE PREPARED IN ACCORDANCE WITH THE STANDARDS OF CLASS B2 SURVEY AS DEFINED IN THE CODE OF PRACTICE FOR STANDARDS AND ACCURACY OF SURVEY & MAPS ADOPTED DECEMBER 10, 1977 AS AMENDED BY THE CONN. ASSOCIATION OF LAND SURVEYORS, INC. & Siquorney Associates	ALCA SURVEY ASSOCIATES CARL N. JAEGER L.S. 7763 WETHERFIELD, CONN. Carl N. Jaeger SCALE: 1"=20' SHEET 1 OF 1 DATE: 6/1/83	
---	--	--	--

Survey by Strauss Engineering Associates
196-198 Siquorney Street Class B2
Scale 1"=30. June 19, 1979

1293

