



RECEIVED TO REV. 11-81  
JUL 29 2 39 PM '83  
TOWN CLERK  
HARTFORD  
PAGE

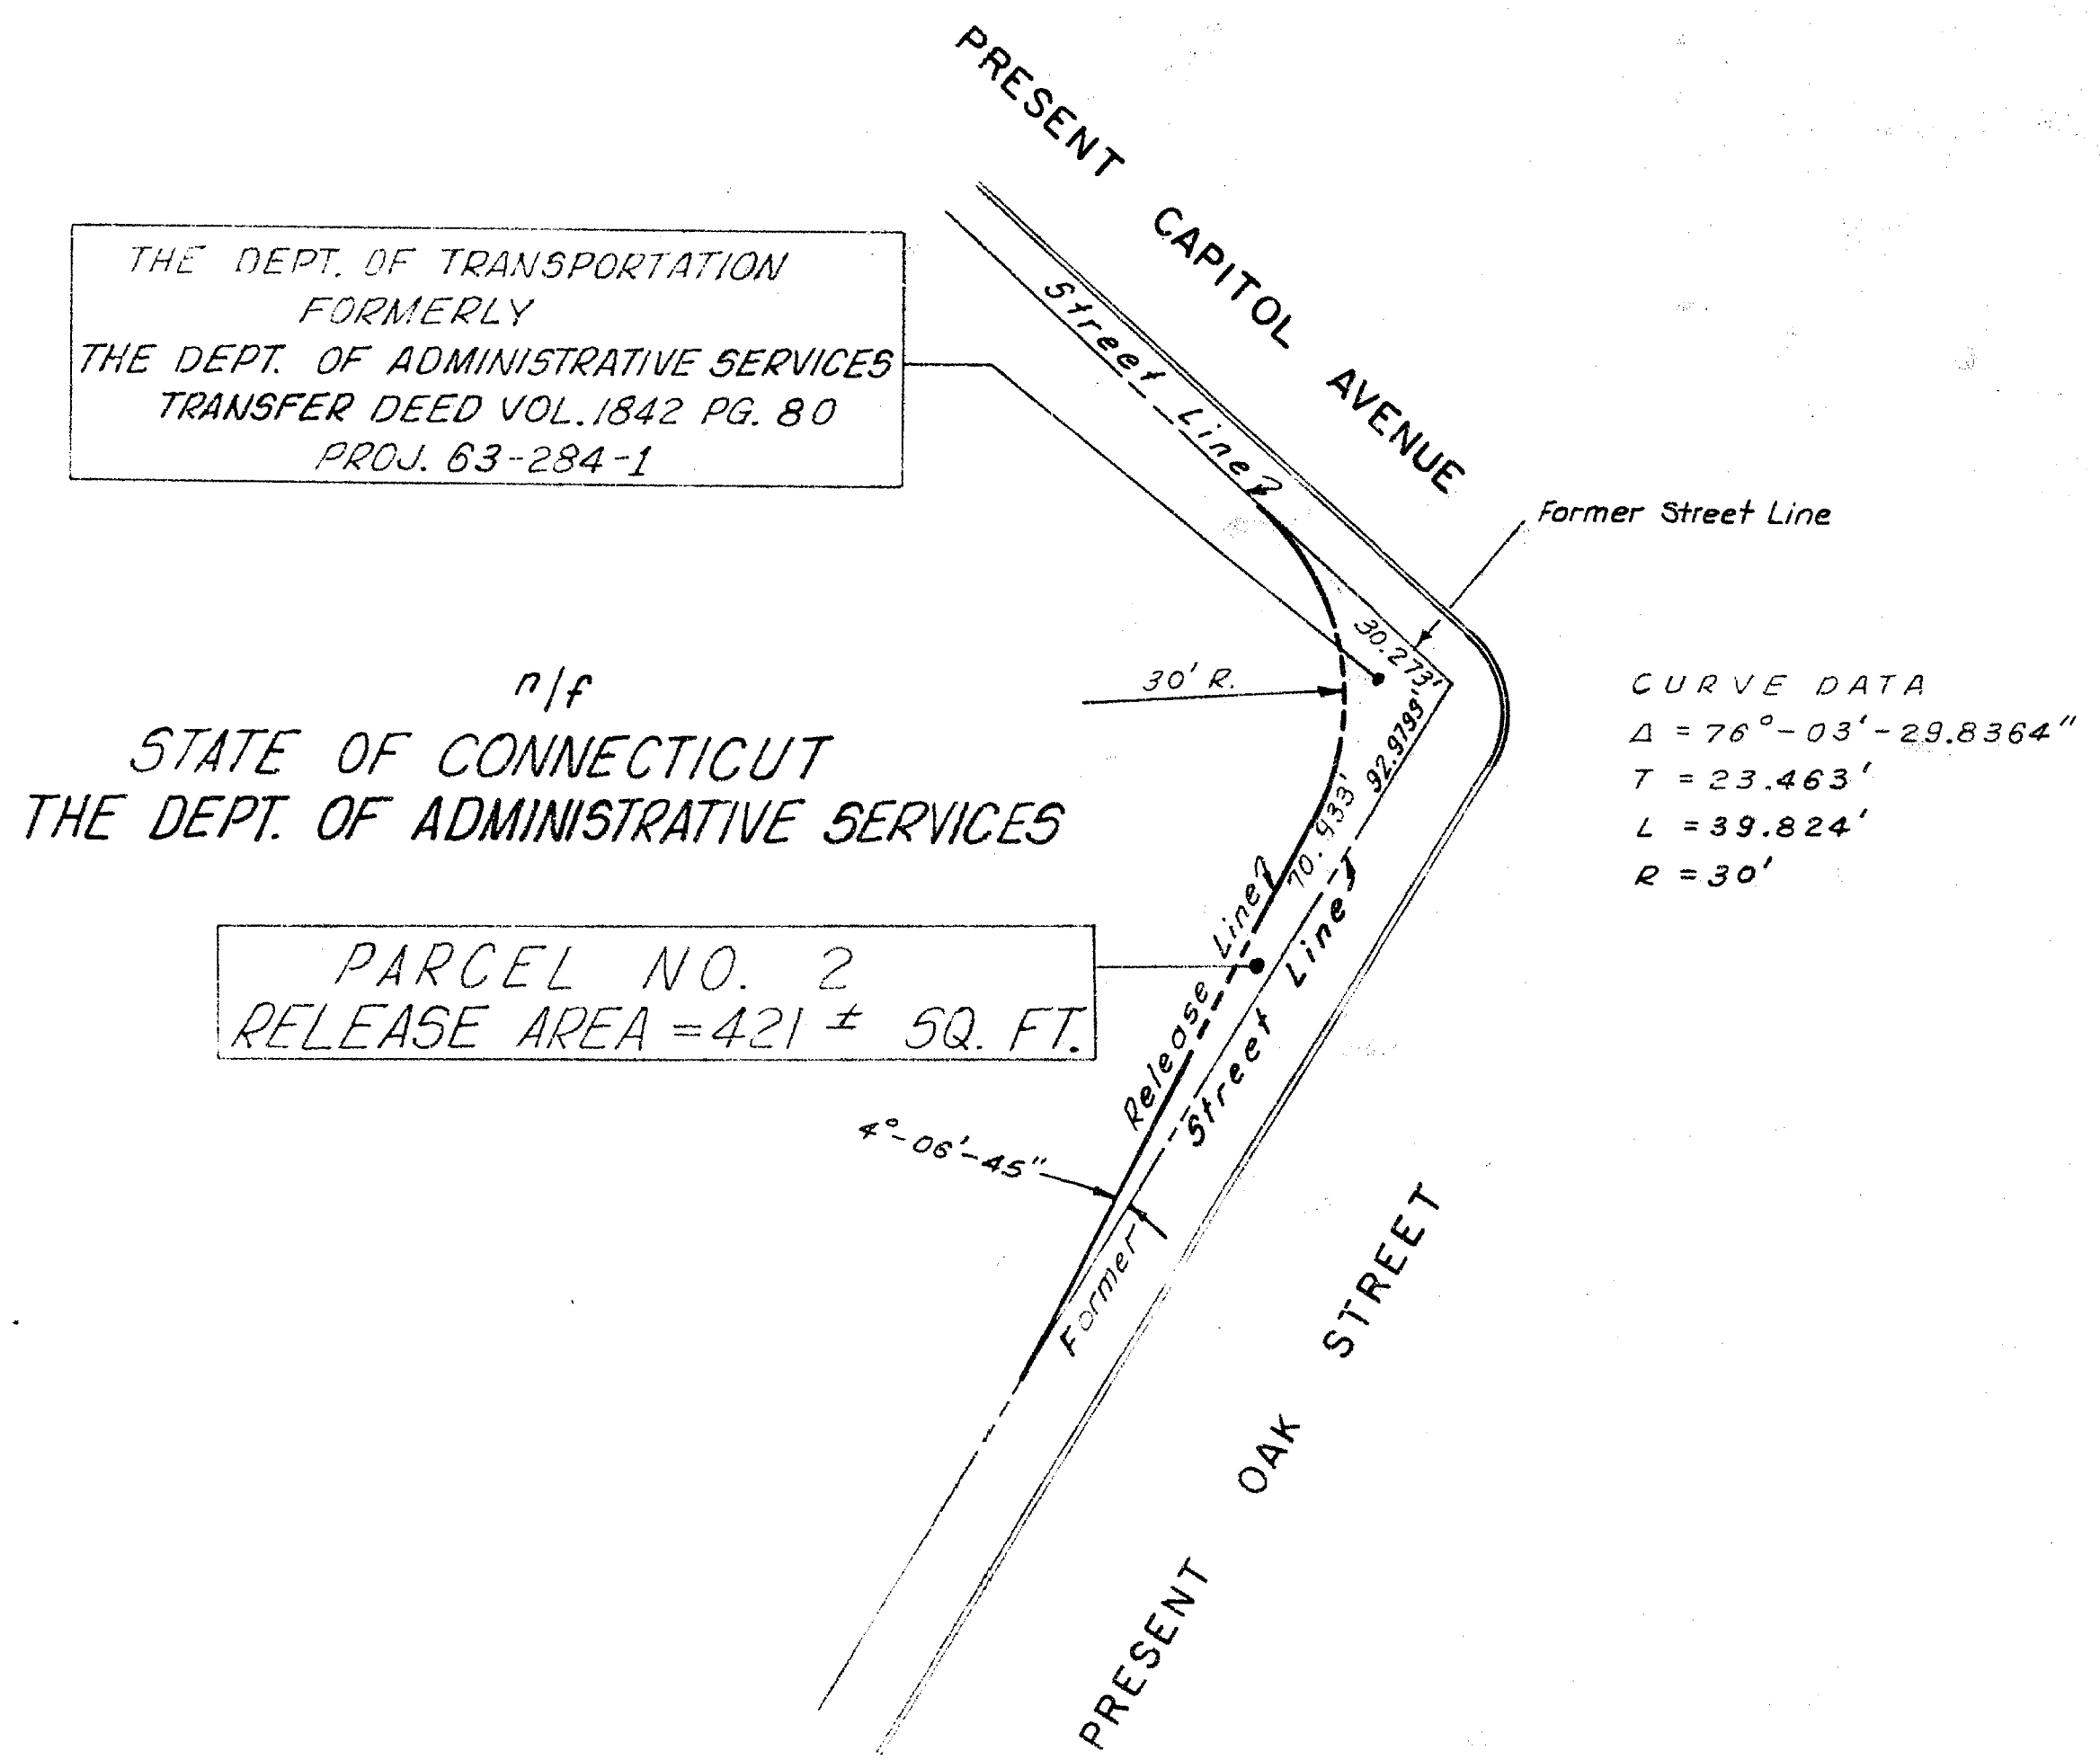

STATE OF CONNECTICUT  
THE DEPT. OF ADMINISTRATIVE SERVICES

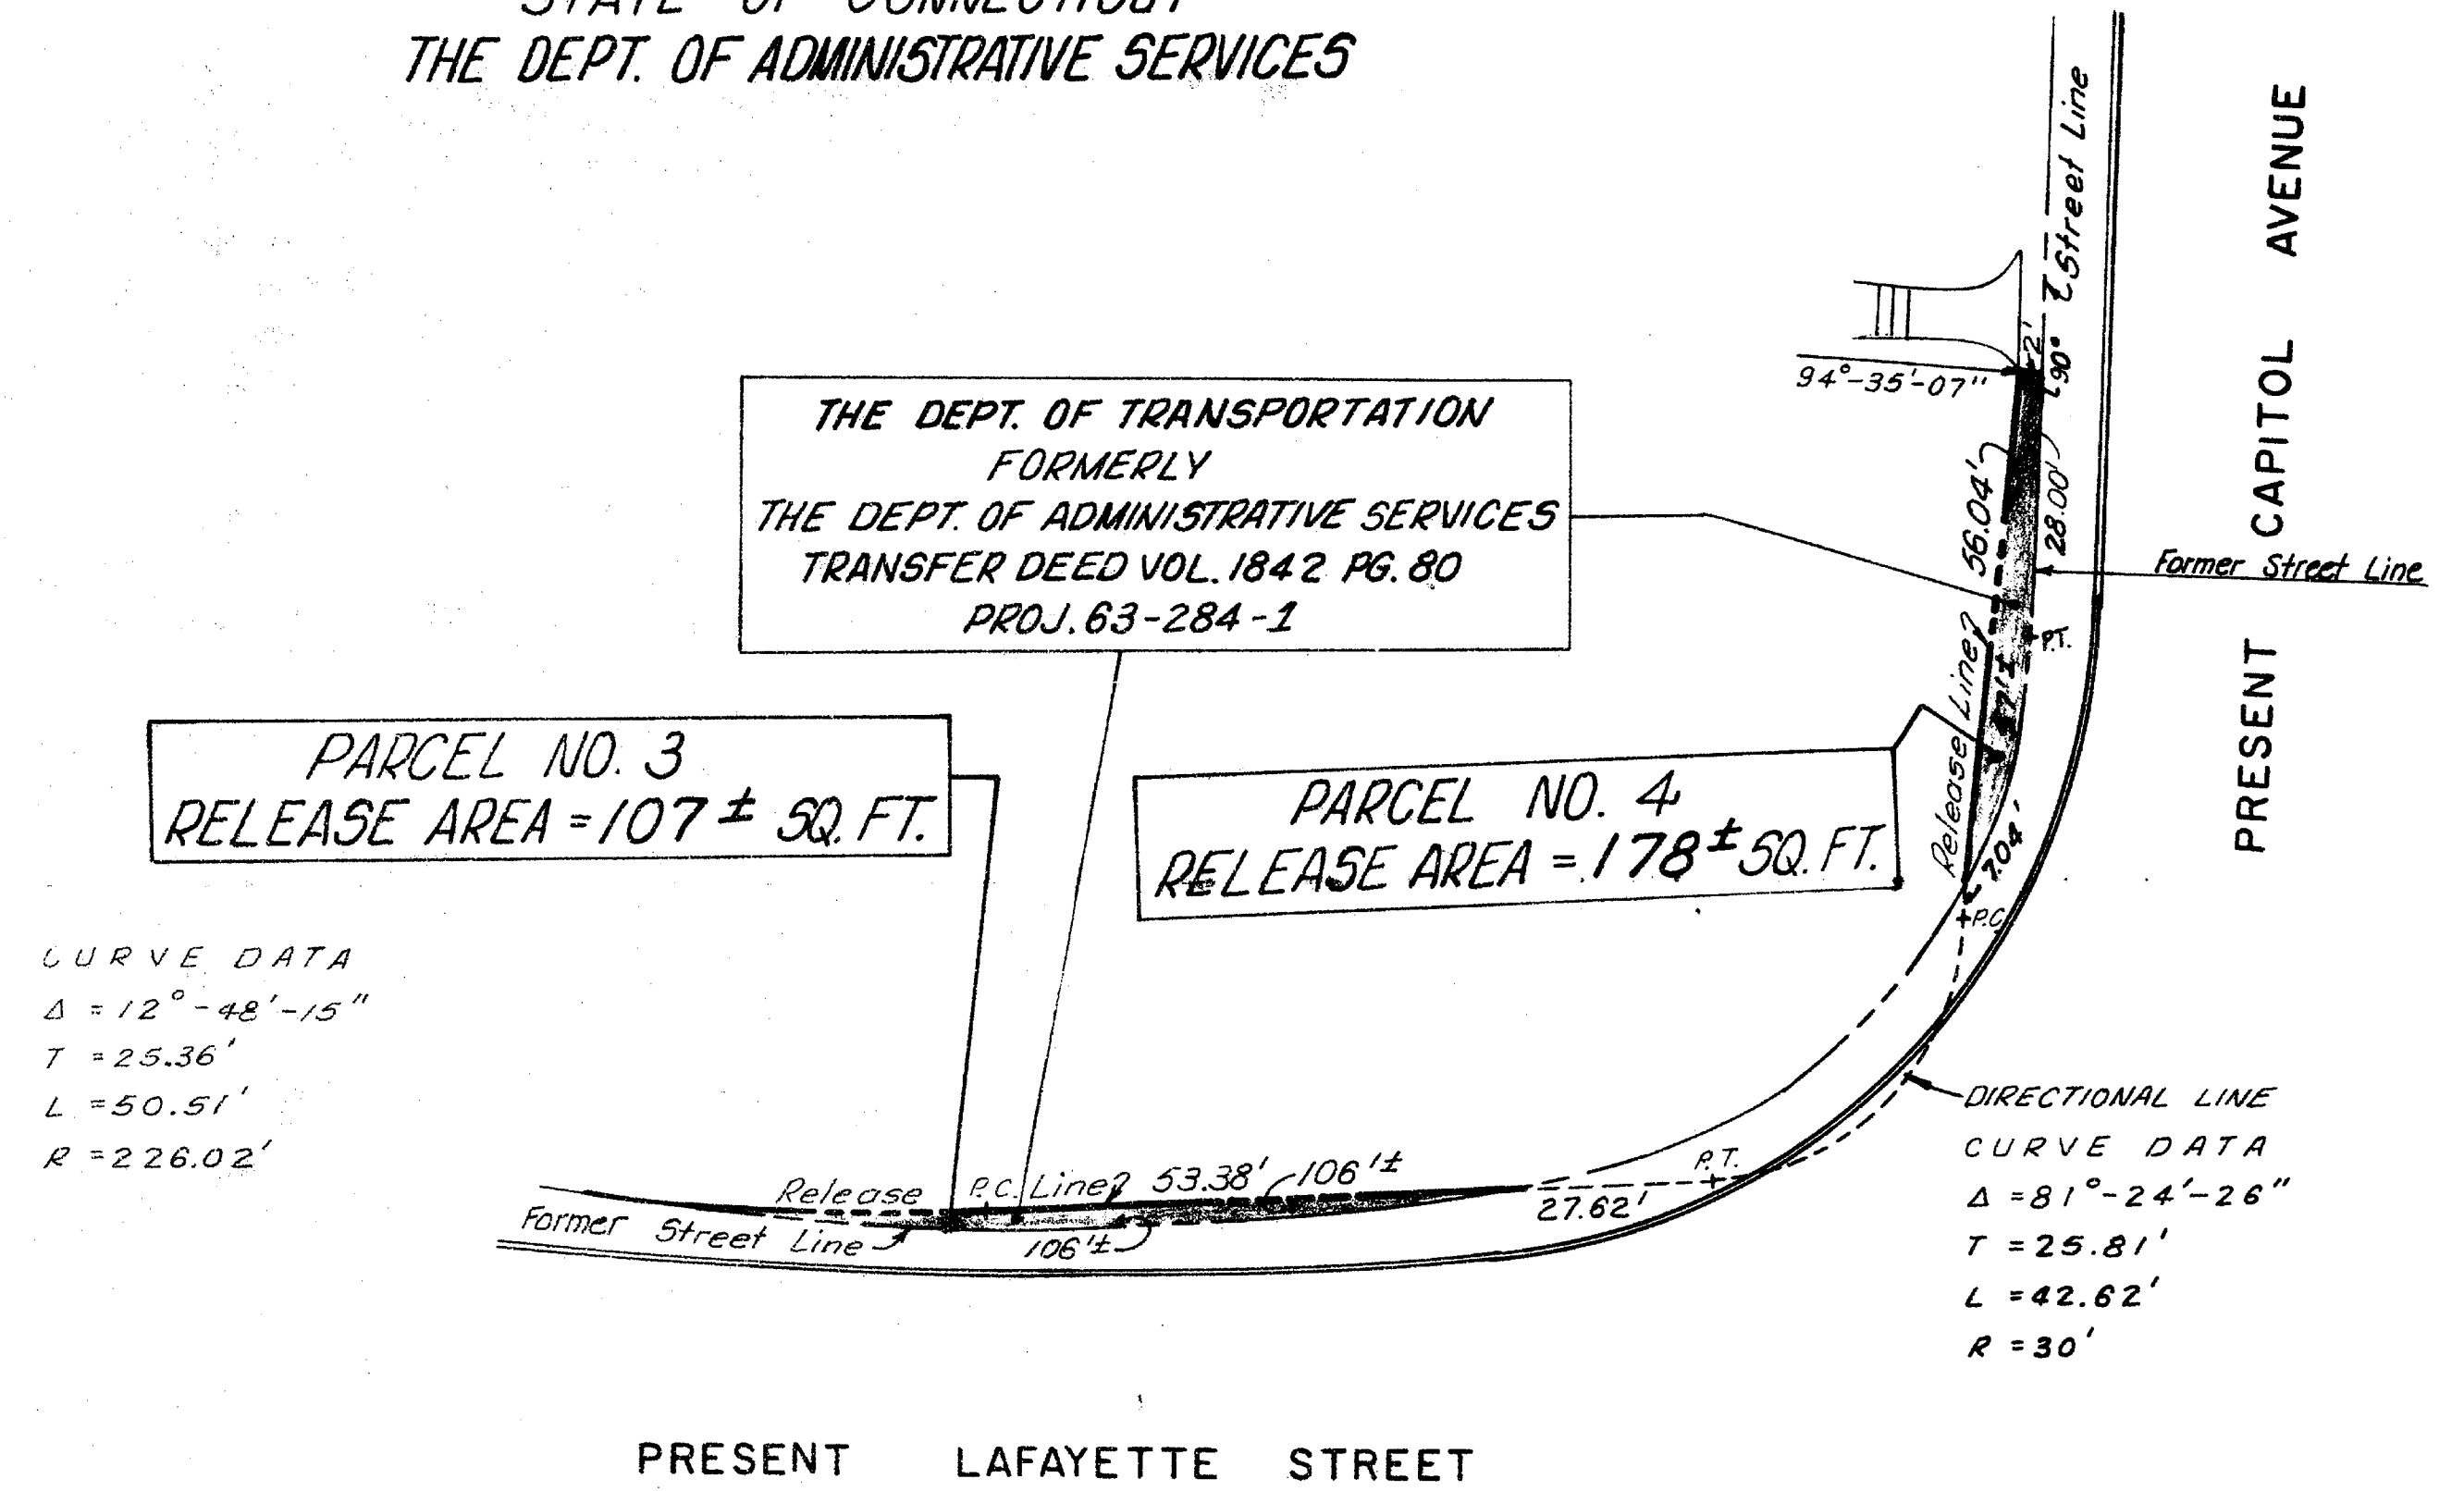

Drawn By: RWD Date: 12-6-82  
Checked By: R.E.B. Date: 12-7-82

The portions of Oak St., Lafayette St. and  
Capitol Ave. shown on this plan are  
established public streets of the City  
of Hartford.

8/2/83  
Date  
George E. Dwyer  
City Engineer

THIS MAP CONFORMS TO CLASS B  
OF CODE OF CONNECTICUT  
TECHNICAL COUNCIL, INC.

TOWN NO. 63  
PROJECT NO. 63-284  
SERIAL NO. 1-A  
SHEET 2 OF 2  
DATE Dec. 1982

MT-1063 (21)

CITY OF HARTFORD  
MAP SHOWING LAND RELEASED TO  
CITY OF HARTFORD  
BY  
THE STATE OF CONNECTICUT  
CAPITOL AVENUE - URBAN SYSTEMS  
SCALE 1"=20'  
Dec. 1982  
ROBERT W. GUBALA  
TRANSPORTATION CHIEF ENGINEER - BUREAU OF HIGHWAYS

