



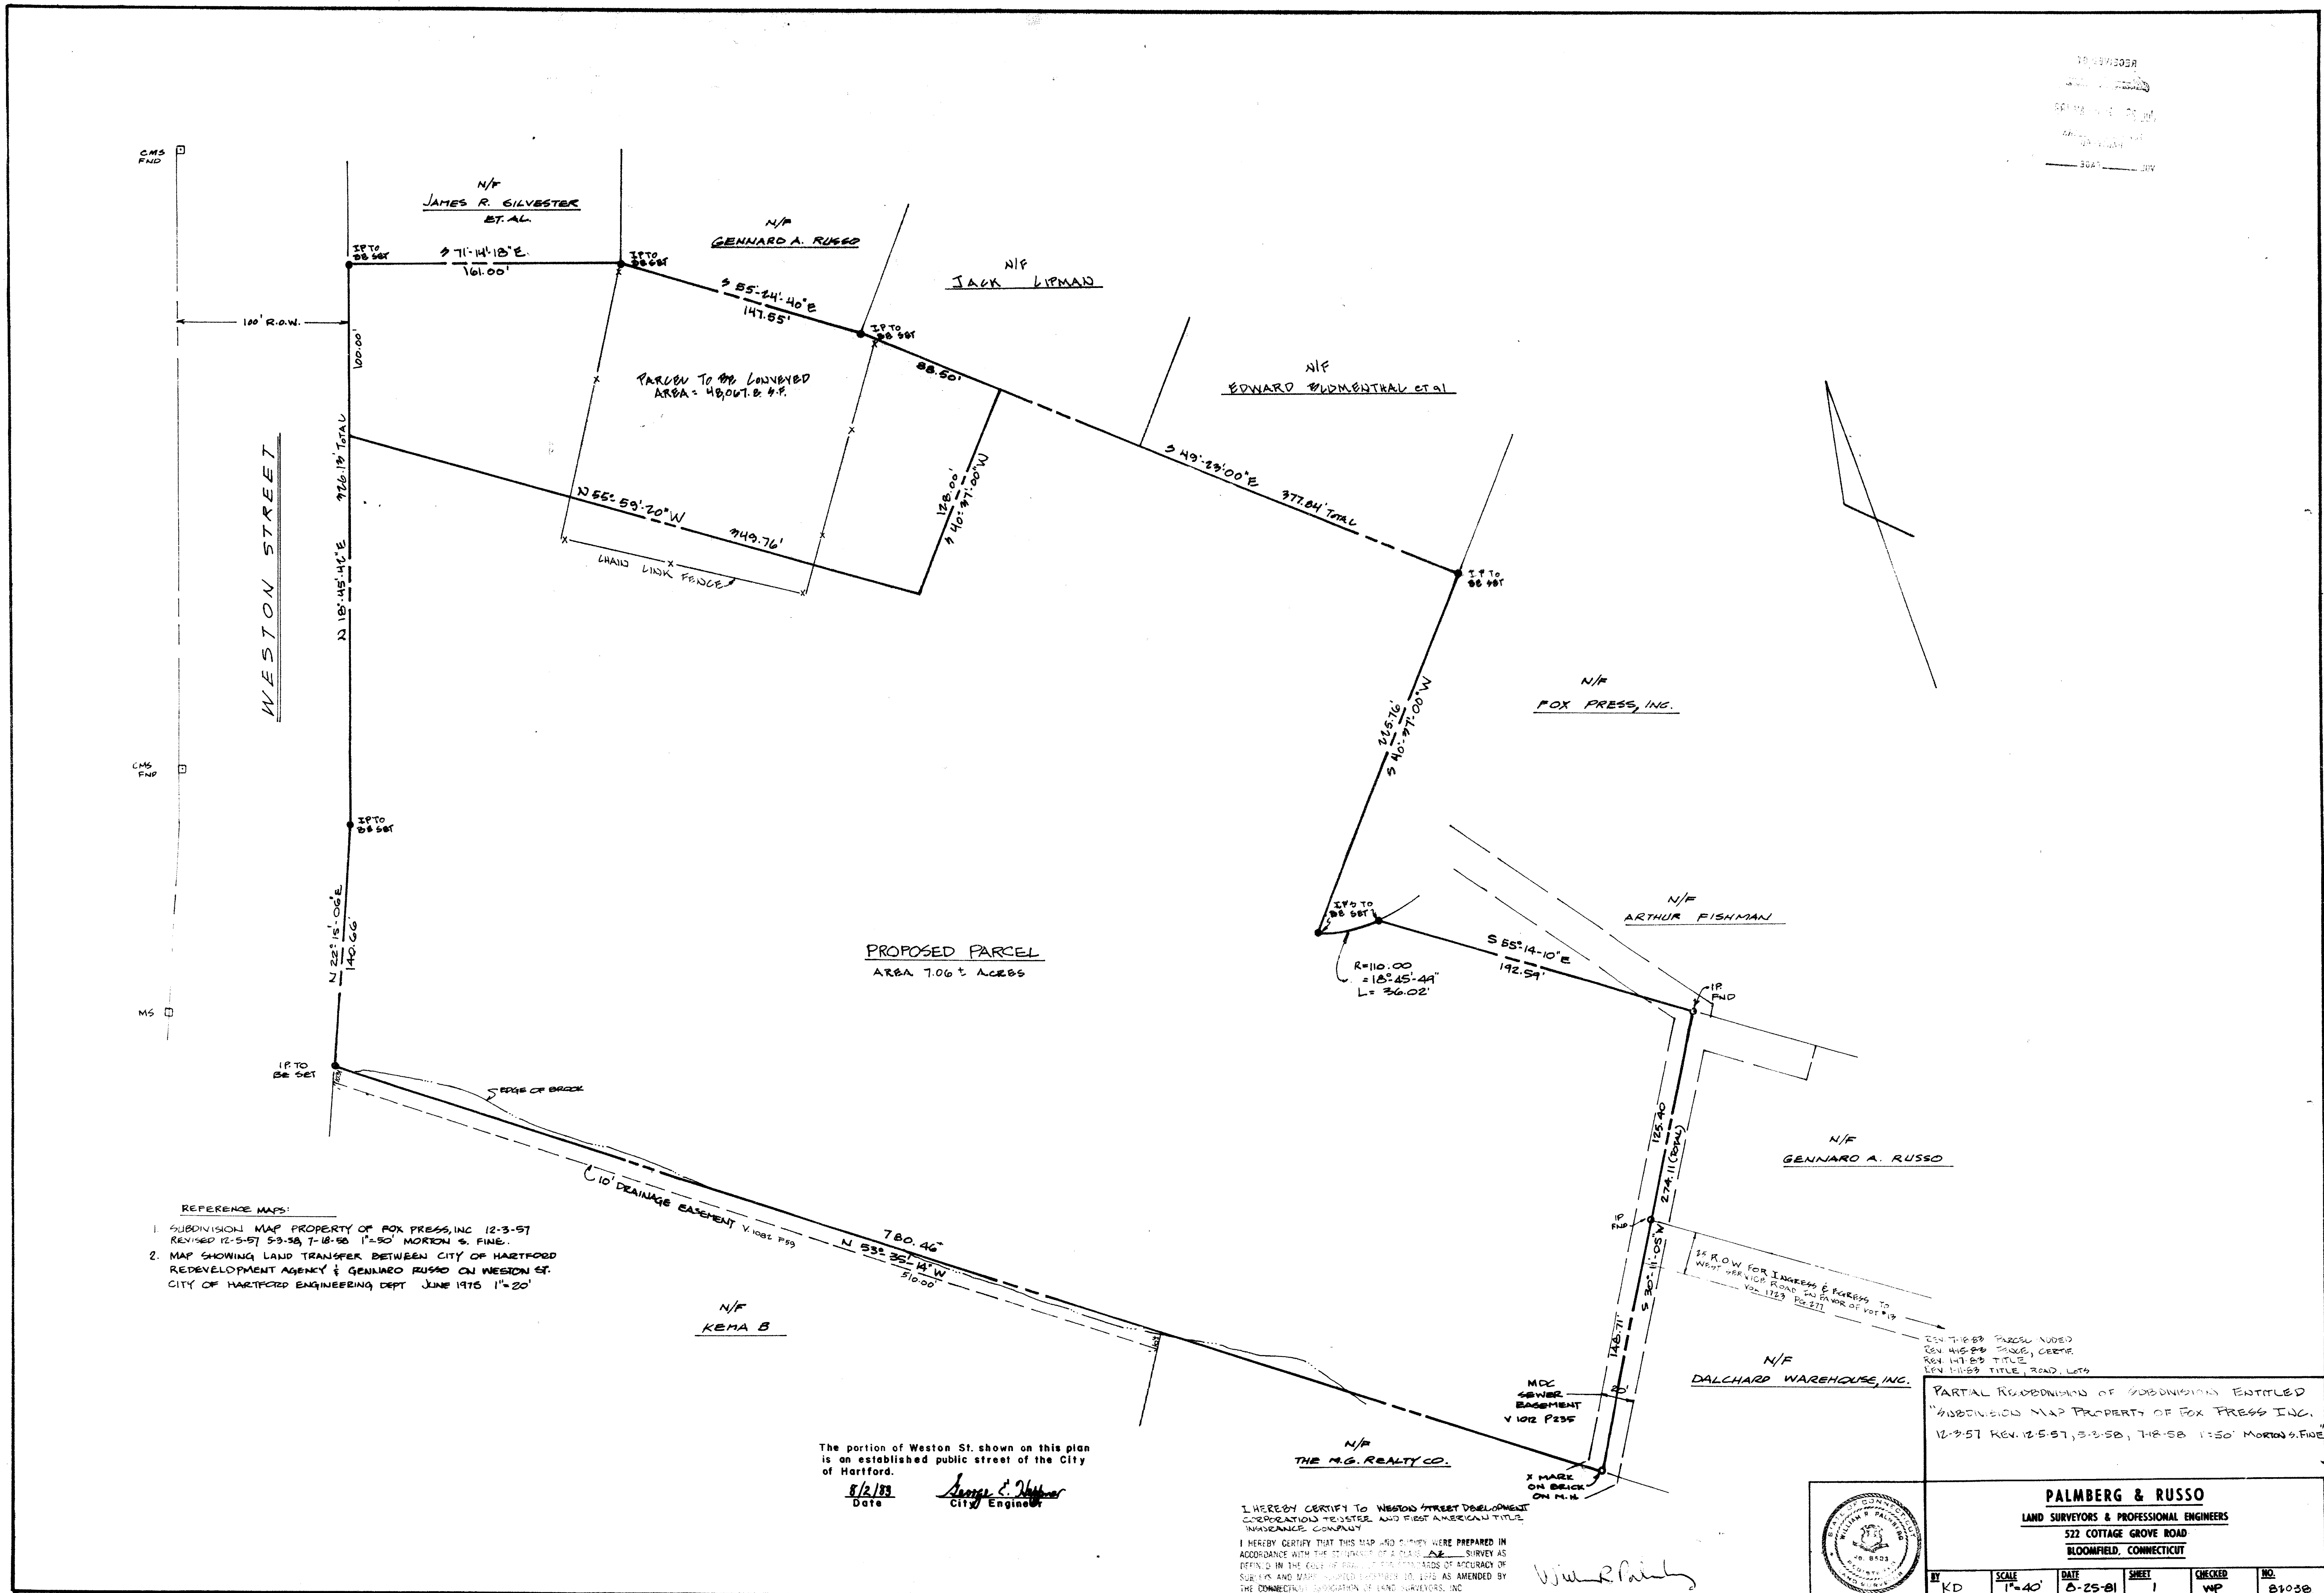

1300

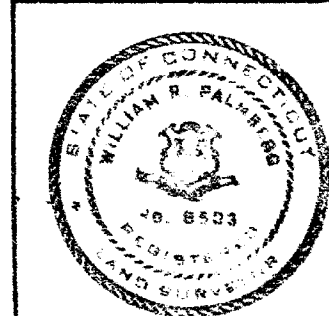

PARTIAL RECONSTRUCTION OF SUBDIVISION ENTITLED "SUBDIVISION MAP PROPERTY OF FOX PRESS INC. 12-3-57 REV. 12-5-57, 3-2-58, 7-18-58 1-5-60 MORTON S. FINE					
PALMBERG & RUSSO LAND SURVEYORS & PROFESSIONAL ENGINEERS 522 COTTAGE GROVE ROAD BLOOMFIELD, CONNECTICUT					
BY	SCALE	DATE	SHEET	CHECKED	NO.
KD	1"=40'	8-25-81	1	WP	81038

