


1309

1309-2

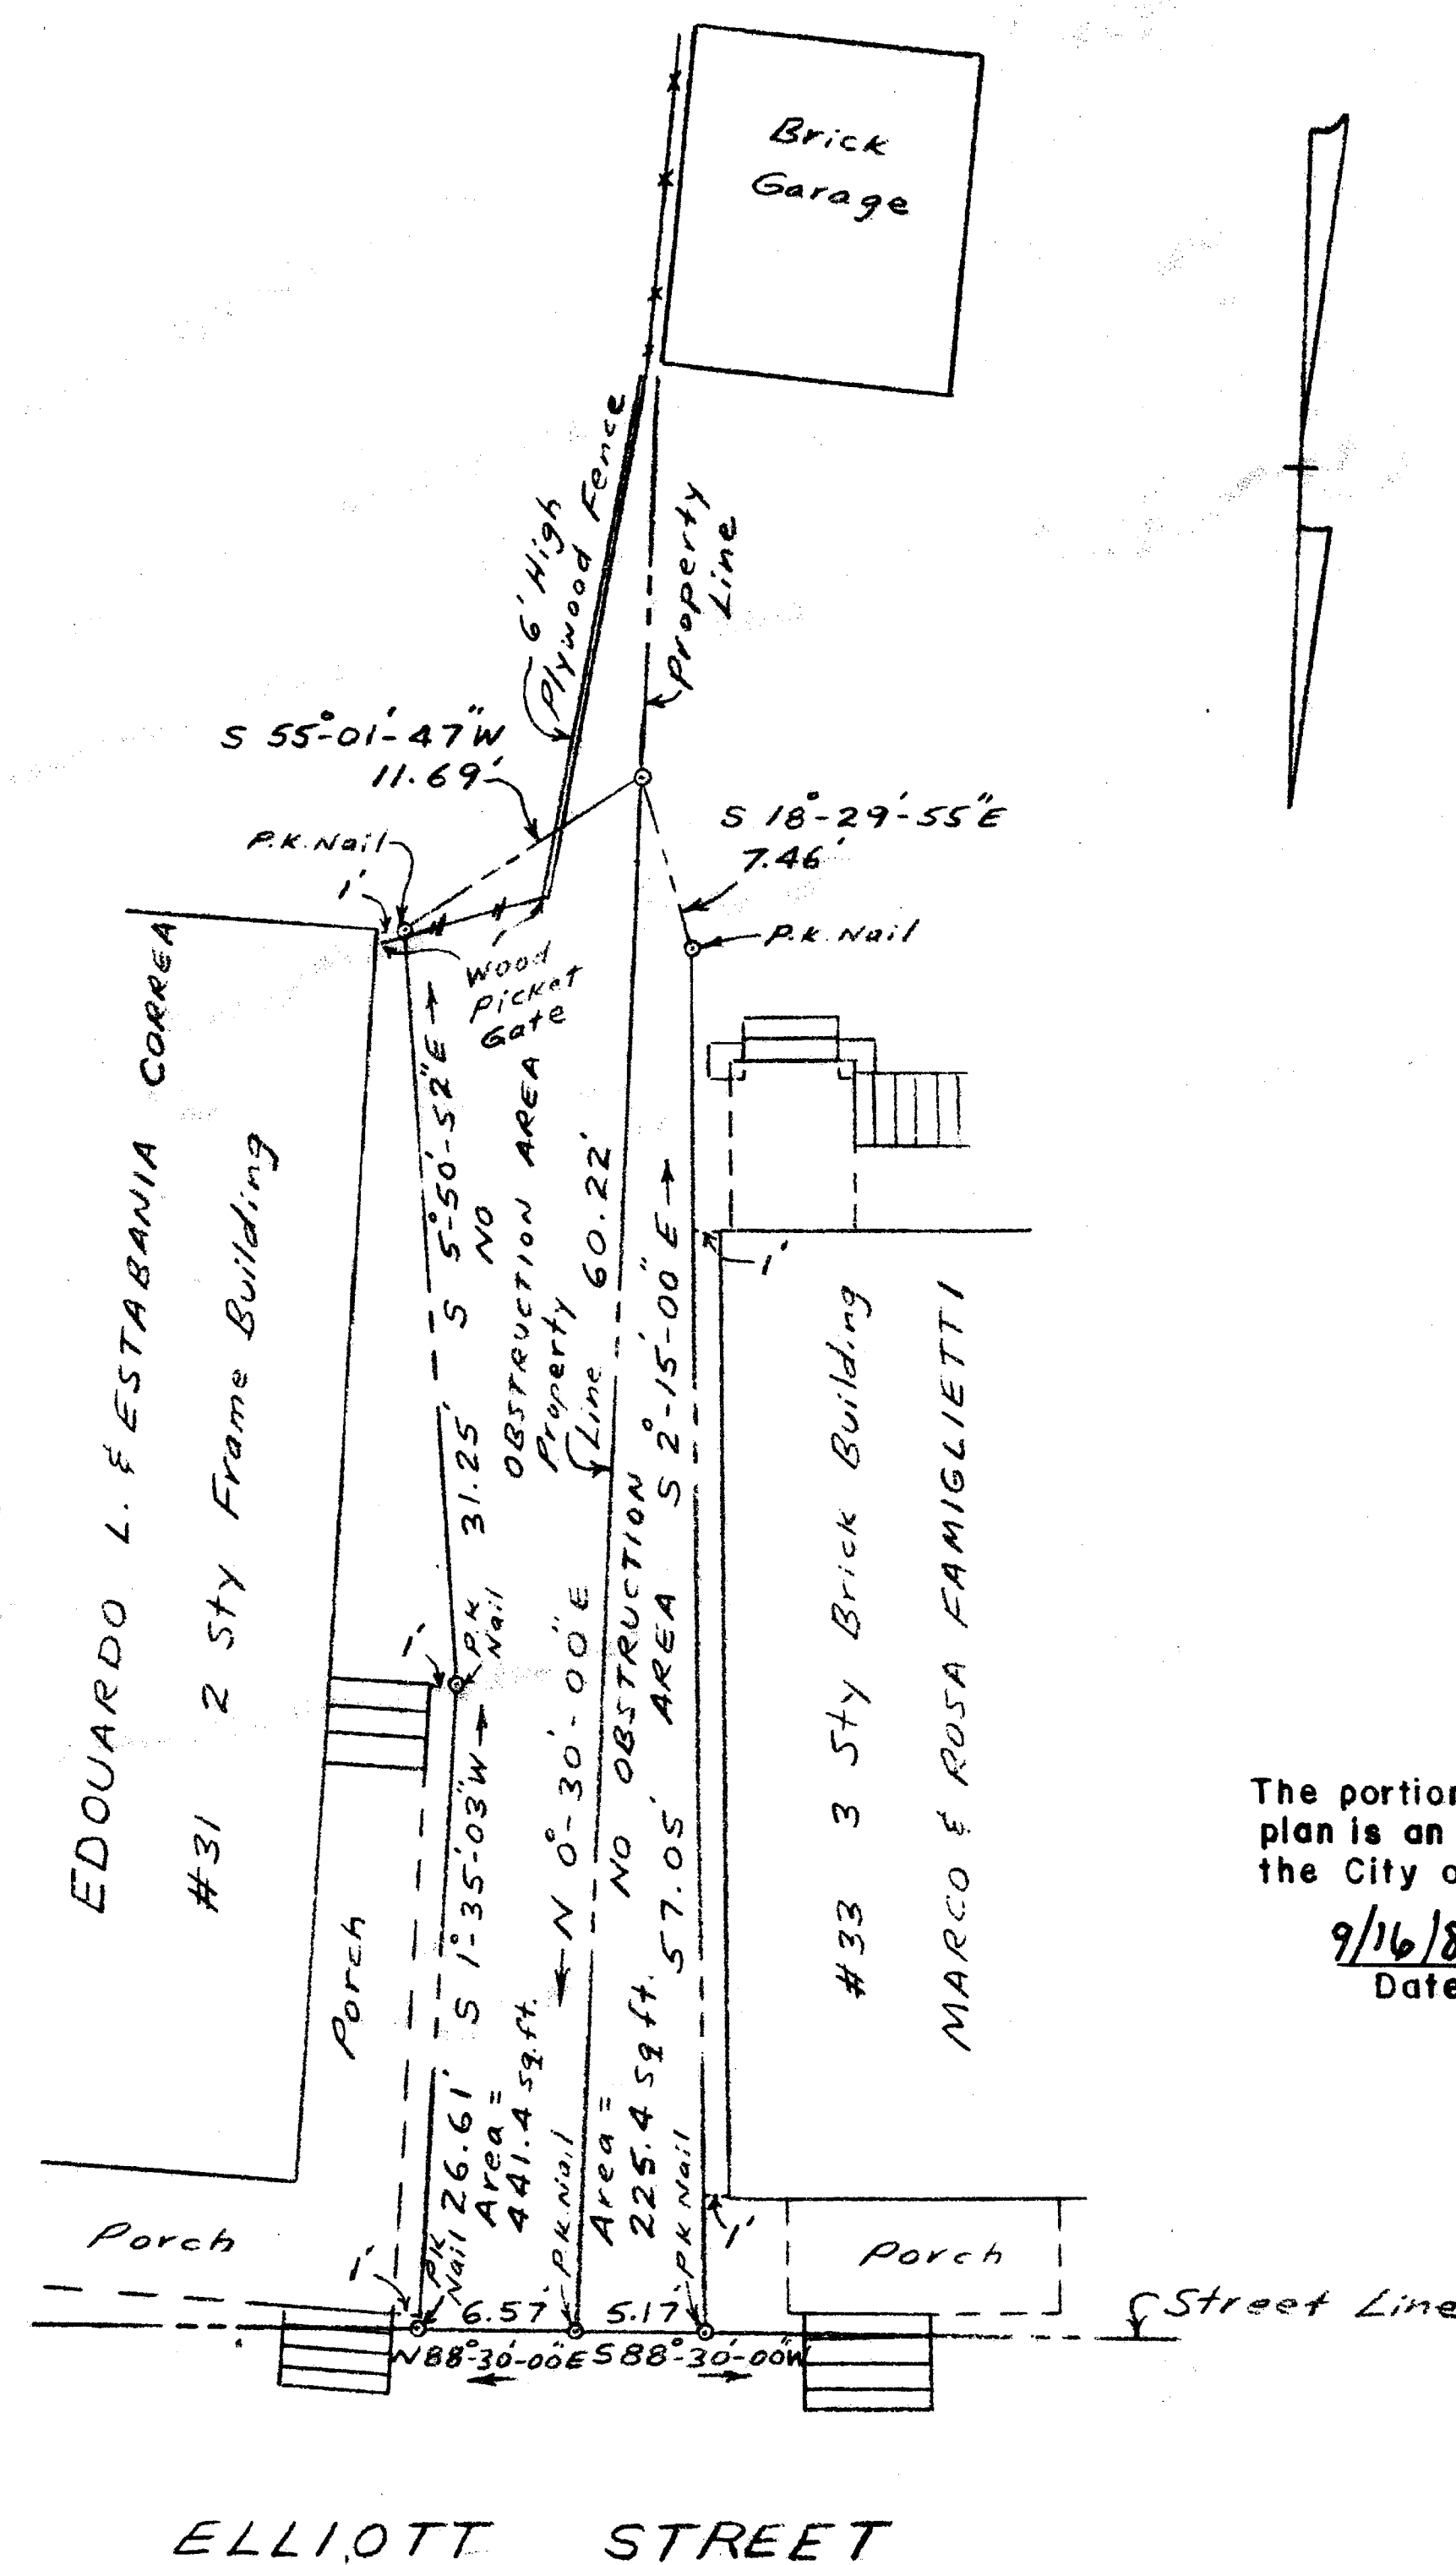

I HEREBY CERTIFY THAT THIS MAP AND SURVEY WERE PREPARED IN ACCORDANCE WITH THE STANDARDS OF A CLASS A-2 SURVEY AS DEFINED IN THE CODE OF PRACTICE FOR STANDARDS OF ACCURACY OF SURVEYS AND MAPS, ADOPTED DECEMBER 10, 1975 AS AMENDED BY THE CONNECTICUT ASSOCIATION OF LAND SURVEYORS, INC.

Edward J. Sullivan
SURVEYOR

RECEIVED BY
William A. ...
SEP 9 2 08 PM '83
TOM & DICK STERN
HARTFORD
VOL. _____ PAGE _____


MAP SHOWING
DRIVEWAY AGREEMENT
BETWEEN
EDUARDO L. & ESTABANIA CORREA
AND
MARCO & ROSA FAMIGLIETTI
ELLIOTT STREET
HARTFORD, CONNECTICUT

SCALE 1" = 10' APRIL 27, 1983

The portion of Elliott St. shown on this plan is an established public street of the City of Hartford.

9/16/83
Date

George E. Nepper
City Engineer

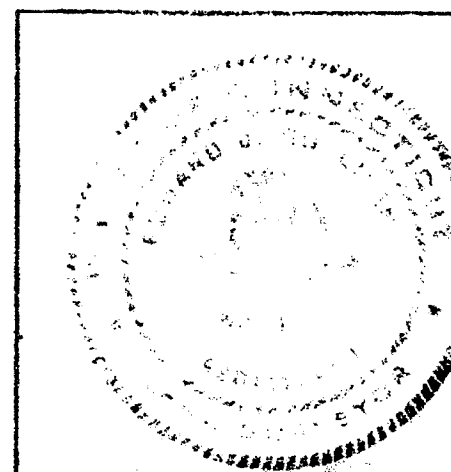

EDWARD J. SULLIVAN
105 TWO BROOK ROAD
WETHERSFIELD, CONN.
06109

