
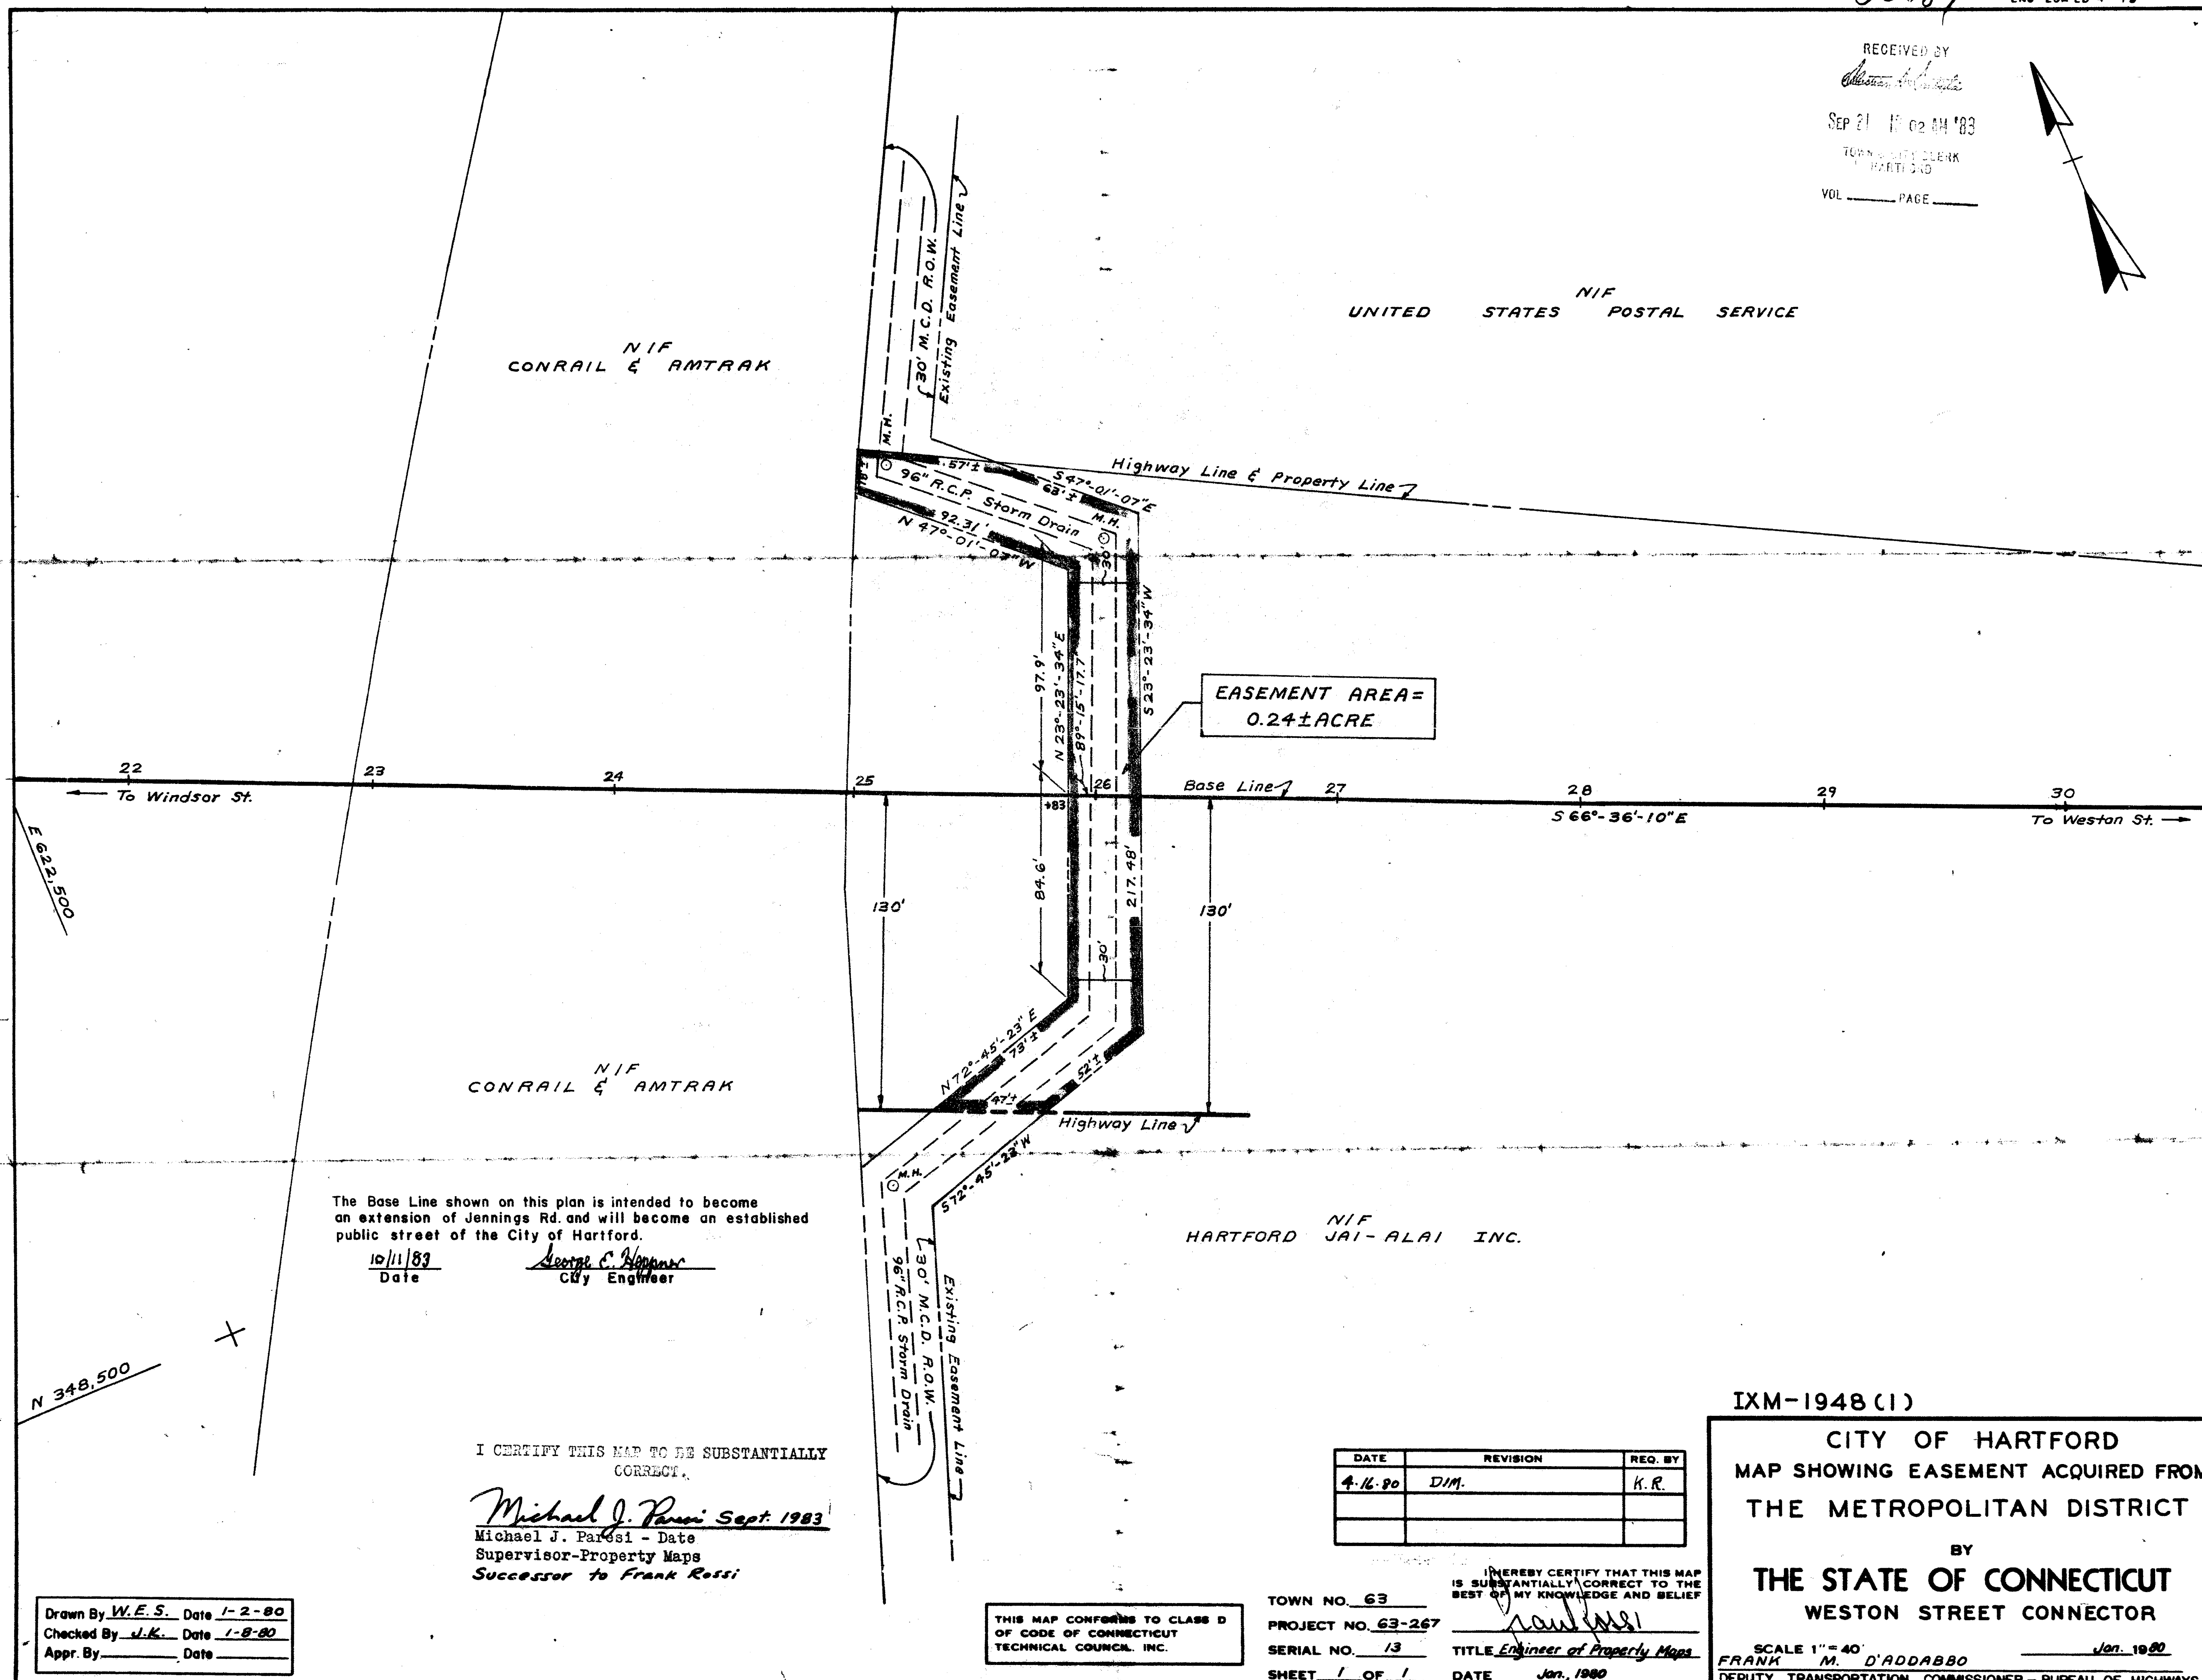


06989

ENG-25A ED 4 79

RECEIVED BY
SEP 21 11 02 AM '83
TOWN CLERK
HARTFORD
VOL. PAGE

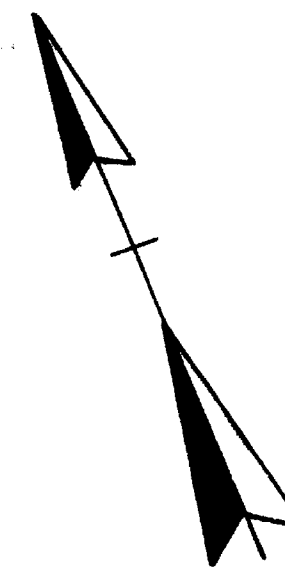

The Base Line shown on this plan is intended to become an extension of Jennings Rd. and will become an established public street of the City of Hartford.

10/11/83
Date

George C. Wagoner
City Engineer

I CERTIFY THIS MAP TO BE SUBSTANTIALLY CORRECT.

Michael J. Rossi Sept. 1983
Michael J. Rossi - Date
Supervisor-Property Maps
Successor to Frank Rossi

Drawn By *W.E.S.* Date 1-2-80
Checked By *J.K.* Date 1-8-80
Appr. By _____ Date _____

THIS MAP CONFORMS TO CLASS D OF CODE OF CONNECTICUT TECHNICAL COUNCIL, INC.

DATE	REVISION	REQ. BY
4-16-80	DIM.	K.R.

TOWN NO. 63
PROJECT NO. 63-267
SERIAL NO. 13
SHEET 1 OF 1

I HEREBY CERTIFY THAT THIS MAP IS SUBSTANTIALLY CORRECT TO THE BEST OF MY KNOWLEDGE AND BELIEF
Frank M. D'Addabbo
TITLE *Engineer of Property Maps*
DATE Jan. 1980

IXM-1948(1)

CITY OF HARTFORD
MAP SHOWING EASEMENT ACQUIRED FROM
THE METROPOLITAN DISTRICT

BY
THE STATE OF CONNECTICUT
WESTON STREET CONNECTOR

SCALE 1"=40'
FRANK M. D'ADDABBO Jan. 1980
DEPUTY TRANSPORTATION COMMISSIONER - BUREAU OF HIGHWAYS

1310

91

