


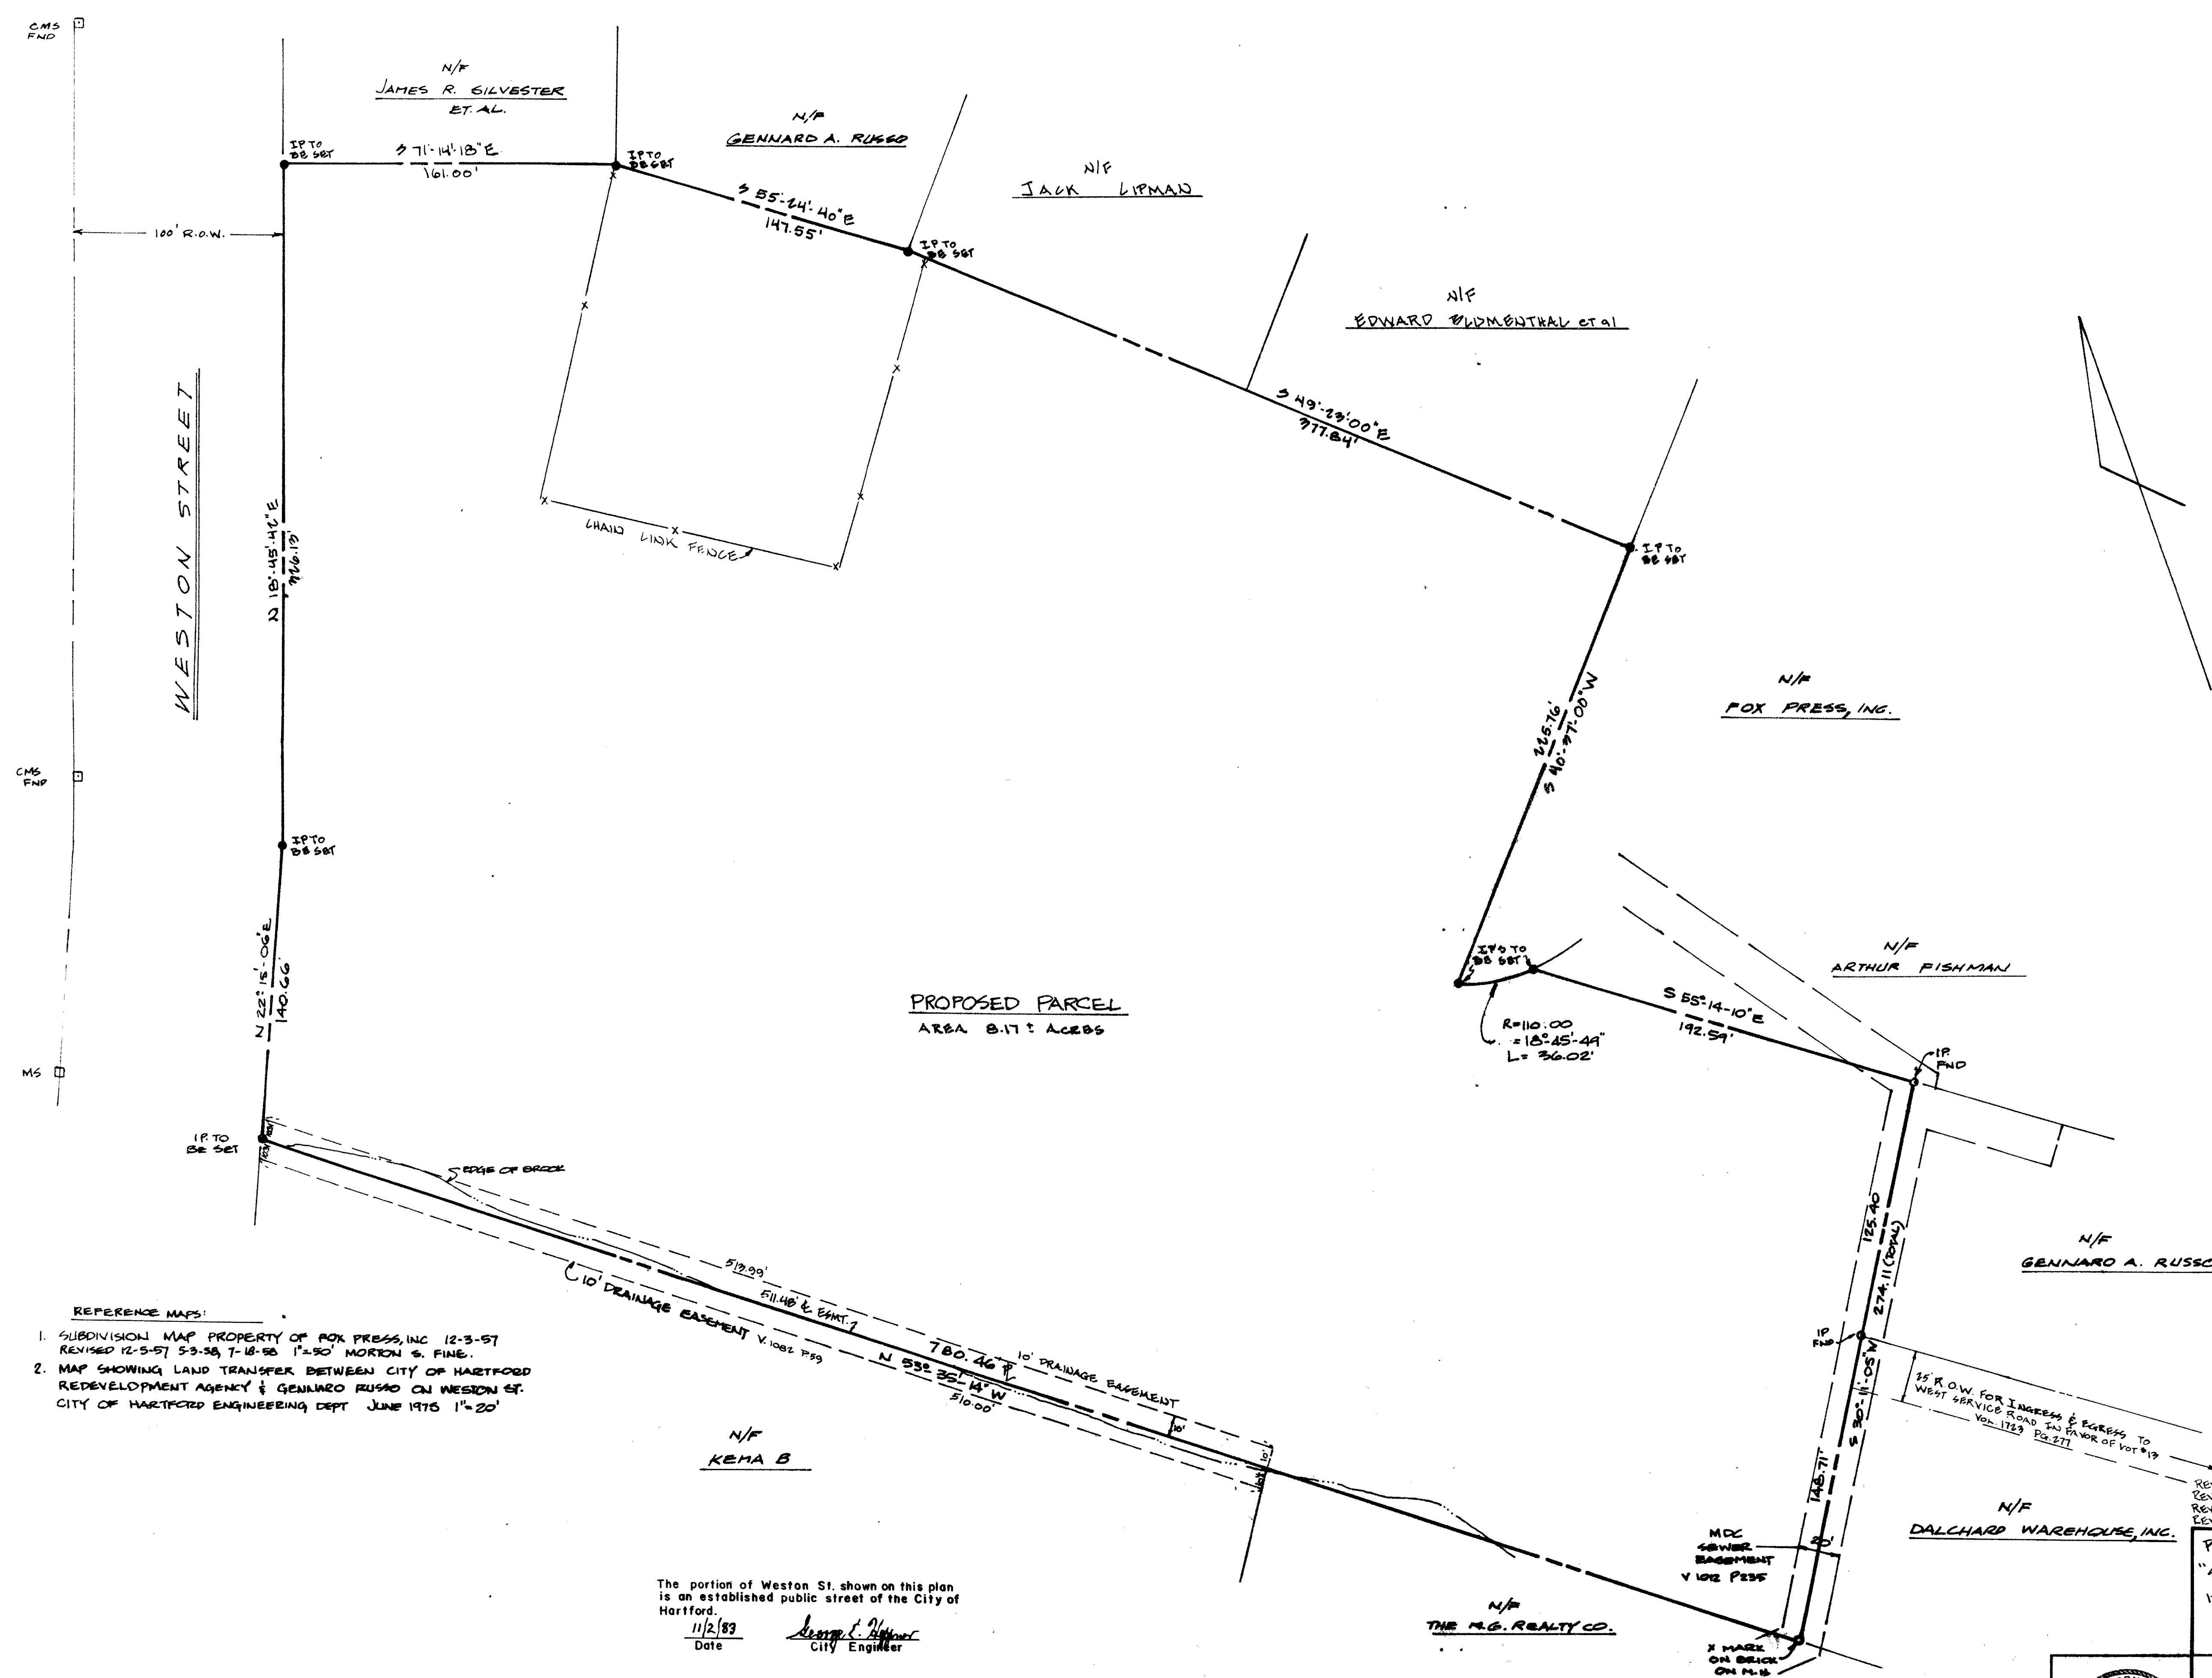

- REFERENCE MAPS:
1. SUBDIVISION MAP PROPERTY OF FOX PRESS, INC. 12-3-57 REVISED 12-5-57, 5-3-58, 7-18-58, 1"-50' MORTON & FINE.
 2. MAP SHOWING LAND TRANSFER BETWEEN CITY OF HARTFORD REDEVELOPMENT AGENCY & GENNARO RUSSO ON WESTON ST. CITY OF HARTFORD ENGINEERING DEPT. JUNE 1976 1"-20'

The portion of Weston St. shown on this plan is an established public street of the City of Hartford.
Date 11/2/83
City Engineer

I HEREBY CERTIFY TO HARTFORD STREET DEVELOPMENT CORP. THAT THIS MAP AND SURVEY WERE PREPARED IN ACCORDANCE WITH THE STANDARDS OF A CLASS A SURVEY AS DEFINED IN THE CODE OF PRACTICE FOR STANDARDS OF ACCURACY OF SURVEYS AND MAPS, ADOPTED DECEMBER 10, 1975 AS AMENDED BY THE CONNECTICUT ASSOCIATION OF LAND SURVEYORS, INC.



PARTIAL REDEVELOPMENT OF SUBDIVISION ENTITLED "SUBDIVISION MAP PROPERTY OF FOX PRESS, INC. 12-3-57 REV. 12-5-57, 5-3-58, 7-18-58 1"-50' MORTON & FINE

PALMBERG & RUSSO
LAND SURVEYORS & PROFESSIONAL ENGINEERS
322 COTTAGE GROVE ROAD
BLOOMFIELD, CONNECTICUT

BY	KD	SCALE	1"=40'	DATE	8-25-81	SHEET	1	CHECKED	YVP	NO.	81008
----	----	-------	--------	------	---------	-------	---	---------	-----	-----	-------