


RECEIVED BY
Oct 24 9 55 AM '83
TOWN CLERK
HARTFORD
VOL _____ PAGE _____

N 348 500

N/F
UNITED STATES POSTAL SERVICE

N/F
CONSOLIDATED RAIL CORP.

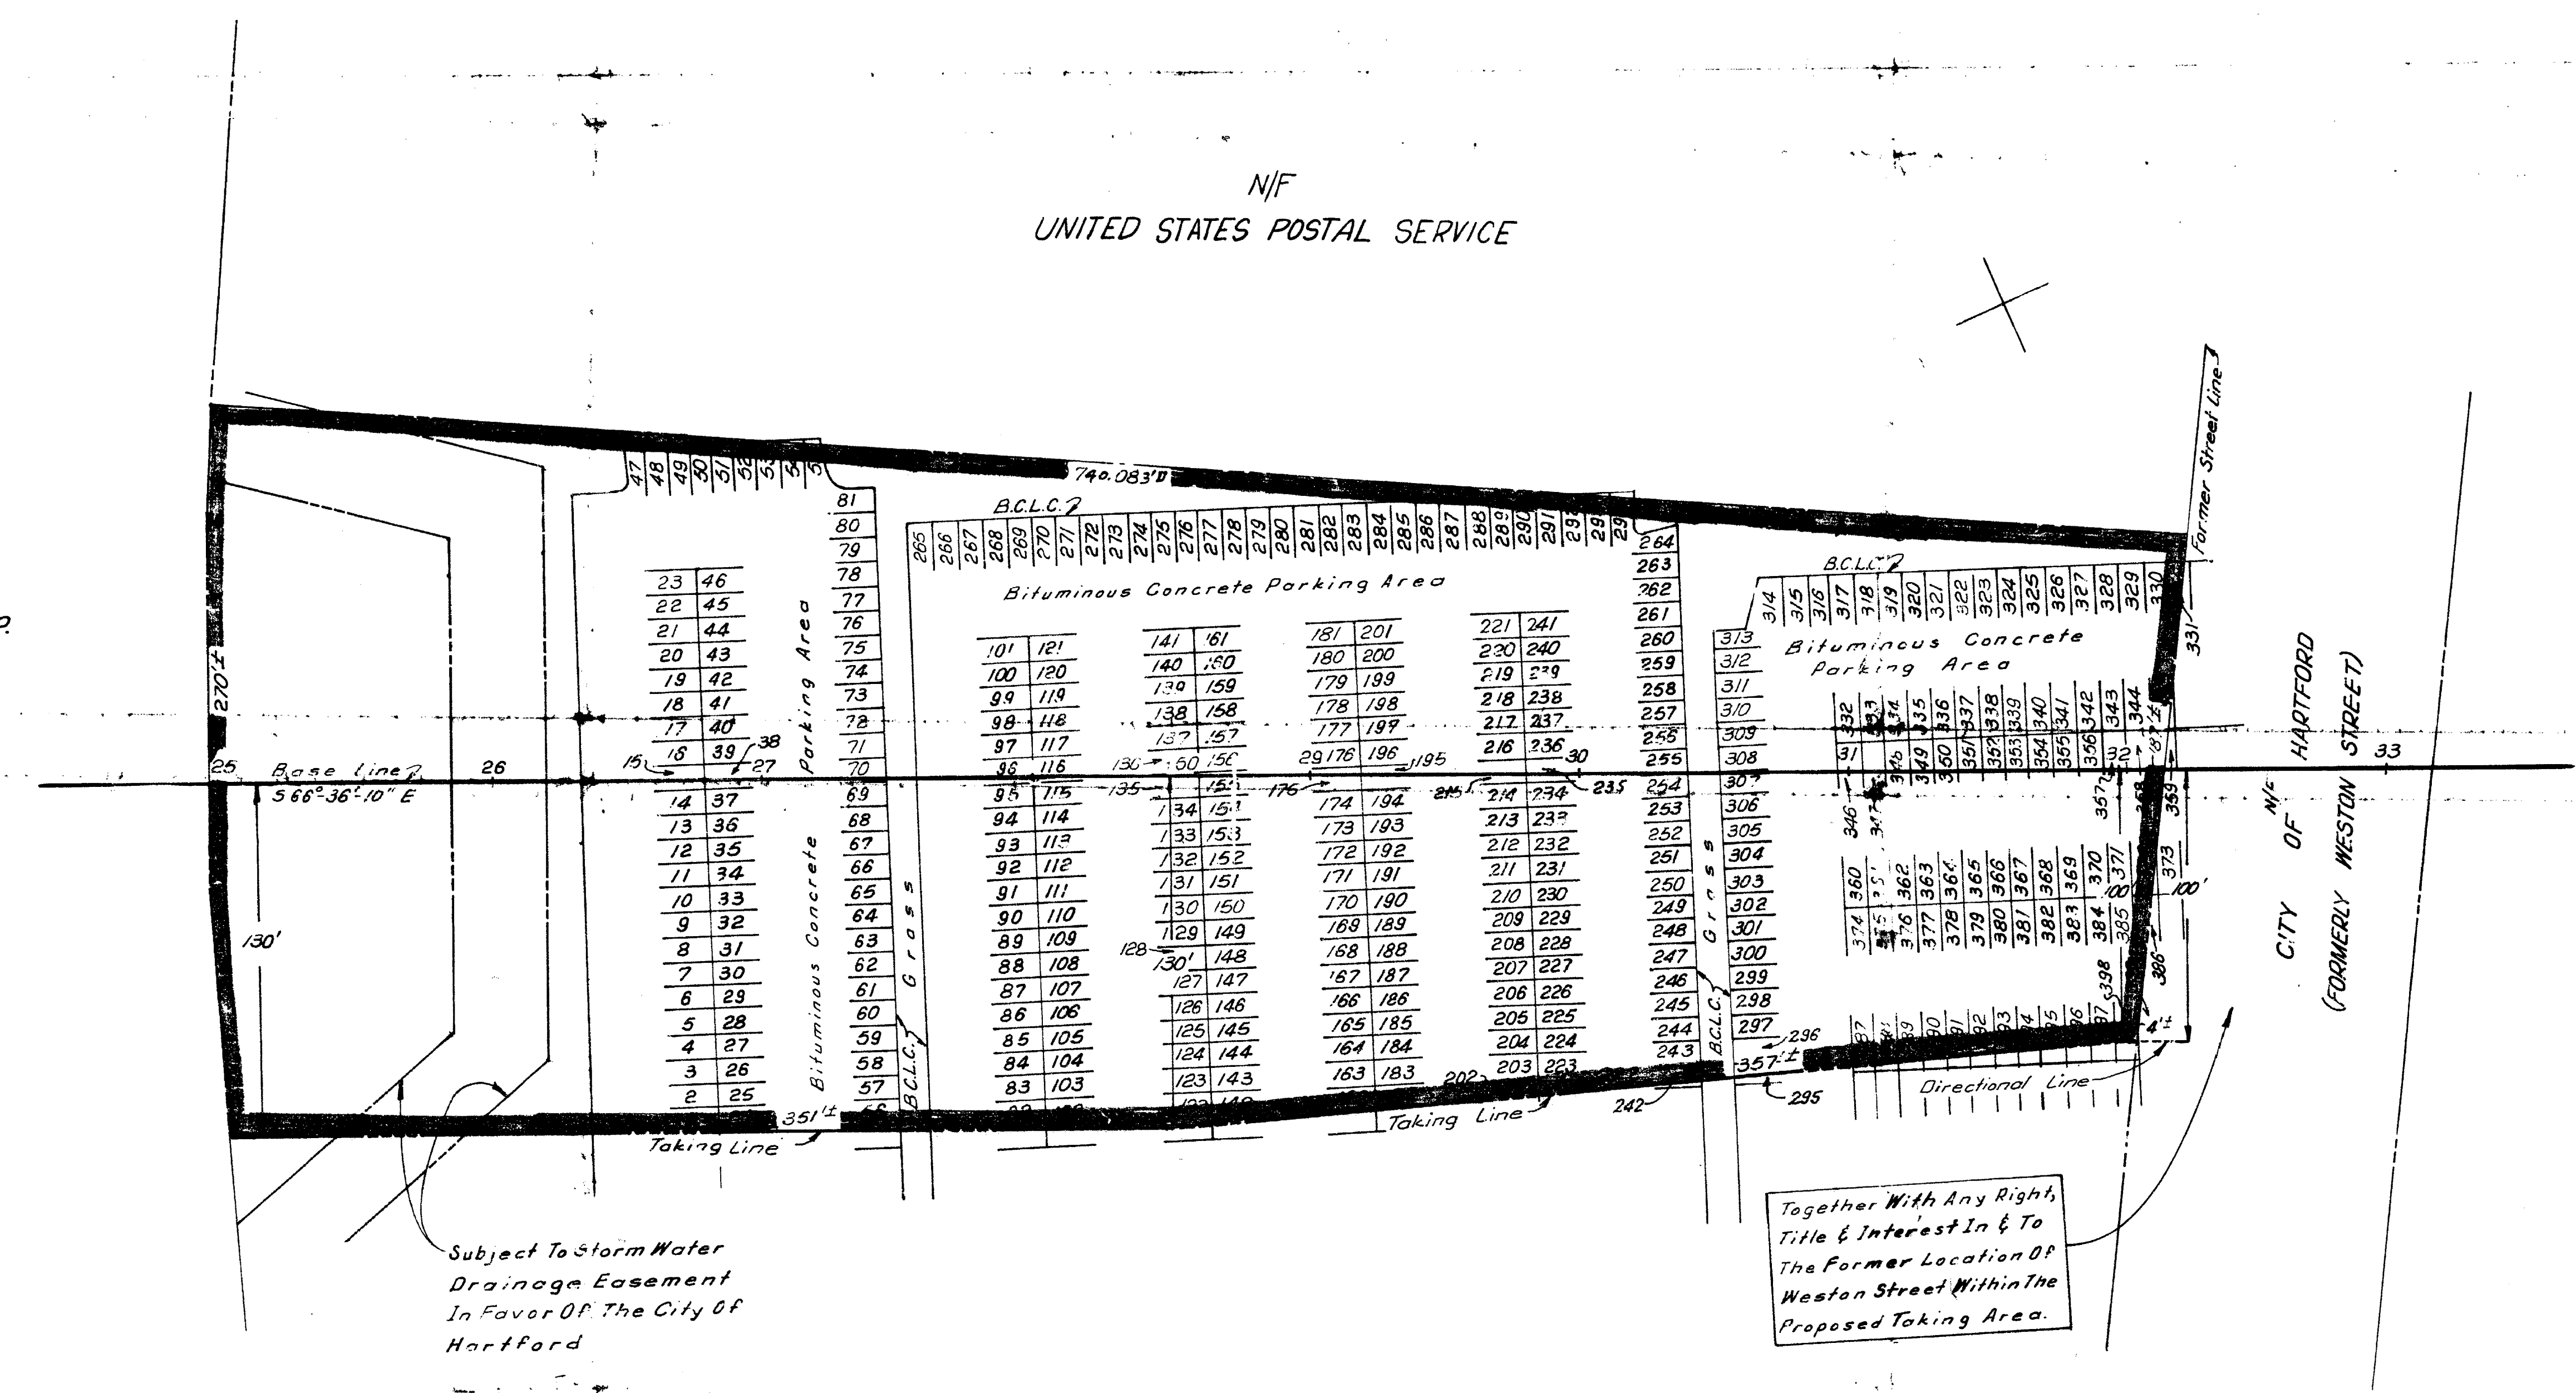

BERENSON PARI - MUTUEL INC.
AREA = 3.9± ACRES

The Base Line shown on this plan is intended to become an extension of Jennings Rd. and will become an established public street of the City of Hartford.
11/2/83
Date
George E. Pannella
City Engineer

Drawn By: RWA Date: 11-22-82
Checked By: _____ Date: _____
Appr. By: _____ Date: _____

I CERTIFY THIS MAP TO BE SUBSTANTIALLY CORRECT.
Michael J. Pannella Oct. 1983
Michael J. Pannella - Date
Supervisor-Property Maps
Successor to George T. Pannella

DATE	REVISION	REC. BY
1-18-79	Title	A.B.
7-12-79	delete easement	A.B.
4-22-81	Title	A.B.

TOWN NO. 63
PROJECT NO. 83-267
SERIAL NO. 9
SHEET 1 OF 1
DATE Dec. 1978
TITLE Div. Engr. - Surveys

THIS MAP CONFORMS TO CLASS D OF CODE OF CONNECTICUT TECHNICAL COUNCIL, INC.

XM-XMCO1948(1)
CITY OF HARTFORD
MAP SHOWING LAND ACQUIRED FROM
BERENSON PARI - MUTUEL INC.
BY
THE STATE OF CONNECTICUT
WESTON STREET CONNECTOR
Karl F. Crawford
TRANSPORTATION CHIEF ENGINEER - BUREAU OF HIGHWAYS
Dec. 1978

13/3 93

0 INCHES 1 2 3 4