



REVIEWED BY
 DATE 27 10 19 11 '83
 TOWN & CITY CLERK
 HARTFORD
 VOL. PAGE

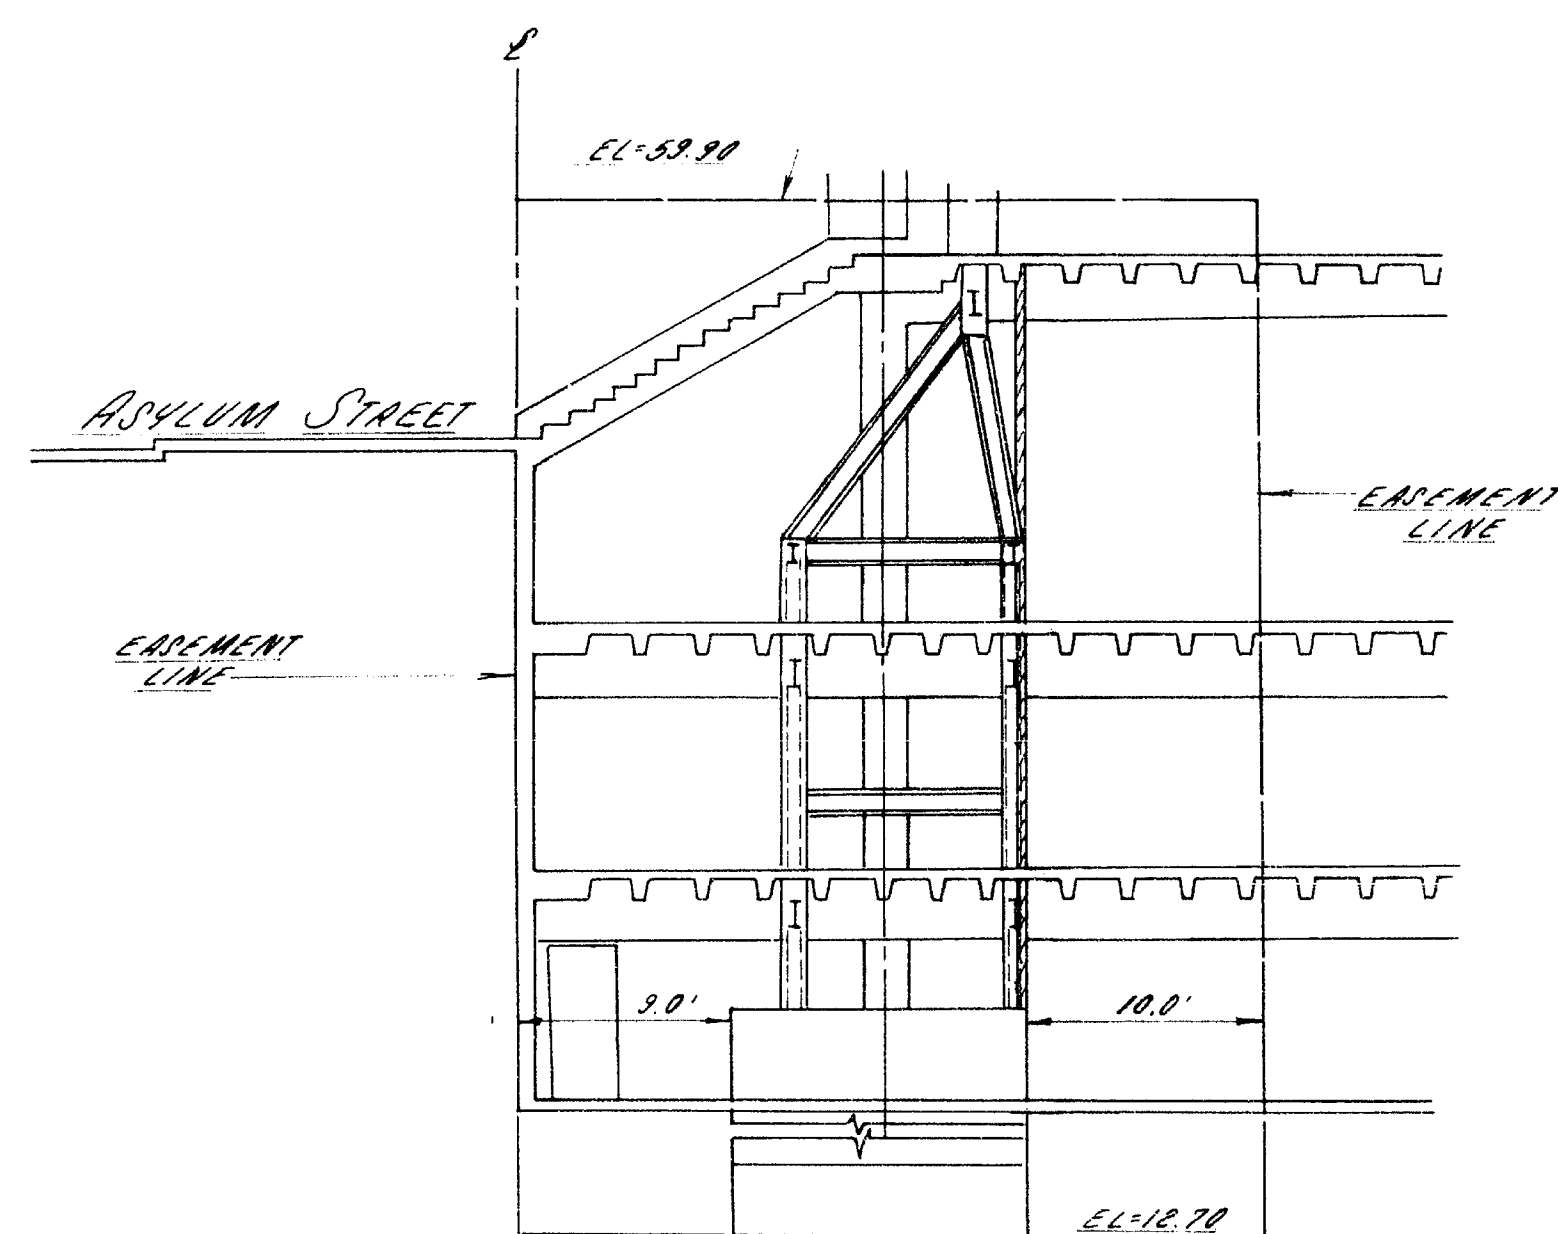

SECTION "B-B"

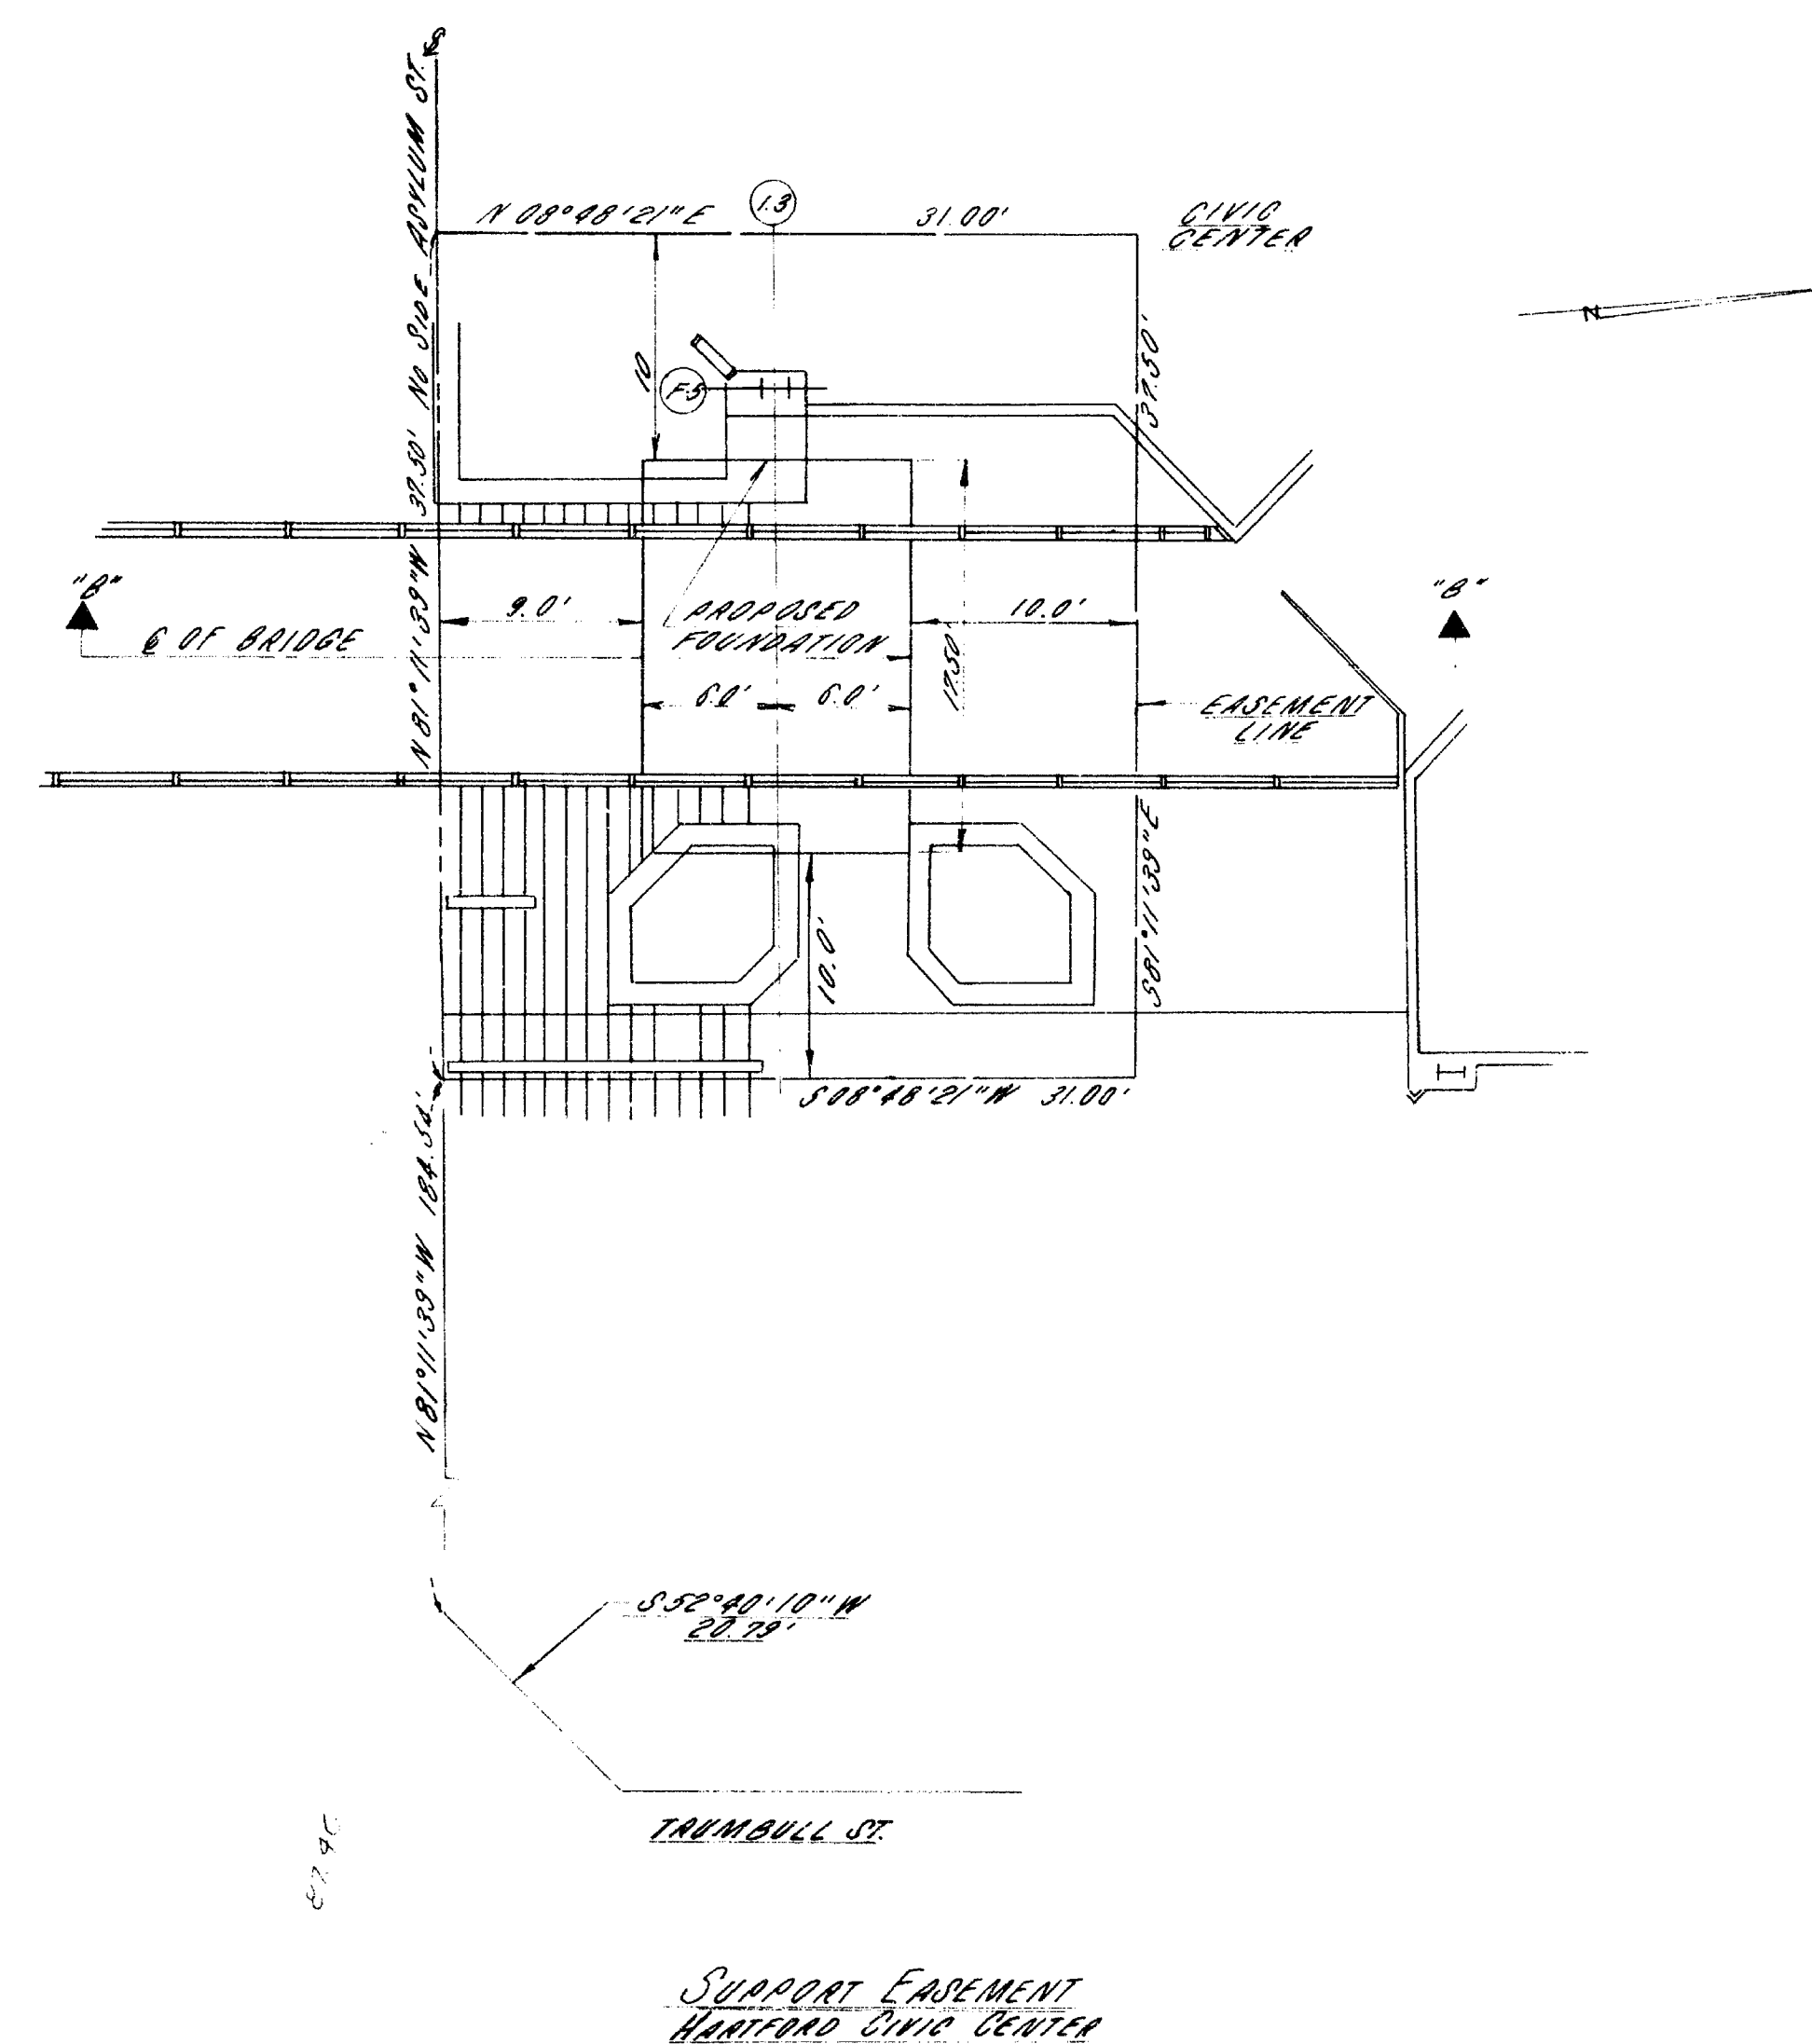

NOTE: ELEVATIONS ARE M.D.C. DATUM

The portions of Asylum St. and Trumbull St. shown on this plan are established public streets of the City of Hartford.

11/2/83
 Date
 City Engineer


I hereby certify that this map and survey were prepared in accordance with the standards of a Class A survey as defined in the Code of Practice for Standards of Accuracy of Surveys and Maps, adopted December 10, 1975, and as amended by the Connecticut Association of Land Surveyors, Inc.
 CLOSE, JENSEN & MILLER
 Civil Engineers & Surveyors
 By *John H. Miller*

Designed	 Close, Jensen & Miller Consulting Engineers, Land Planners & Surveyors 449 Silas Deane Highway Wethersfield, Connecticut 06109
Drawn	
Checked	
Date	
Scale	1" = 10'

PREPARED FOR CITY OF HARTFORD ASYLUM STREET CIVIC CENTER PREMISES HARTFORD, CONNECTICUT

No.	Date	Description

Sheet No.
Of
File No.

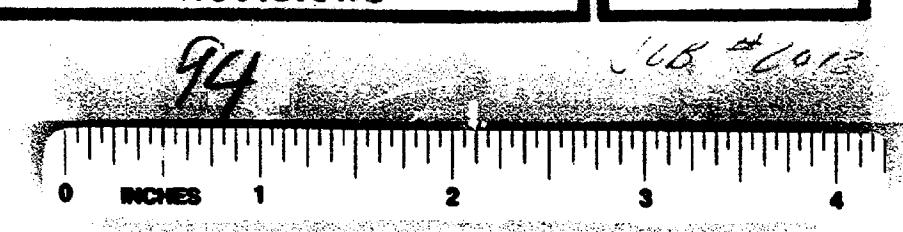

1314