



1314-1

RECEIVED BY
John H. Miller
 OCT 27 10 45 AM '83
 TOWN ENGINEER
 HARTFORD
 VOL. PAGE

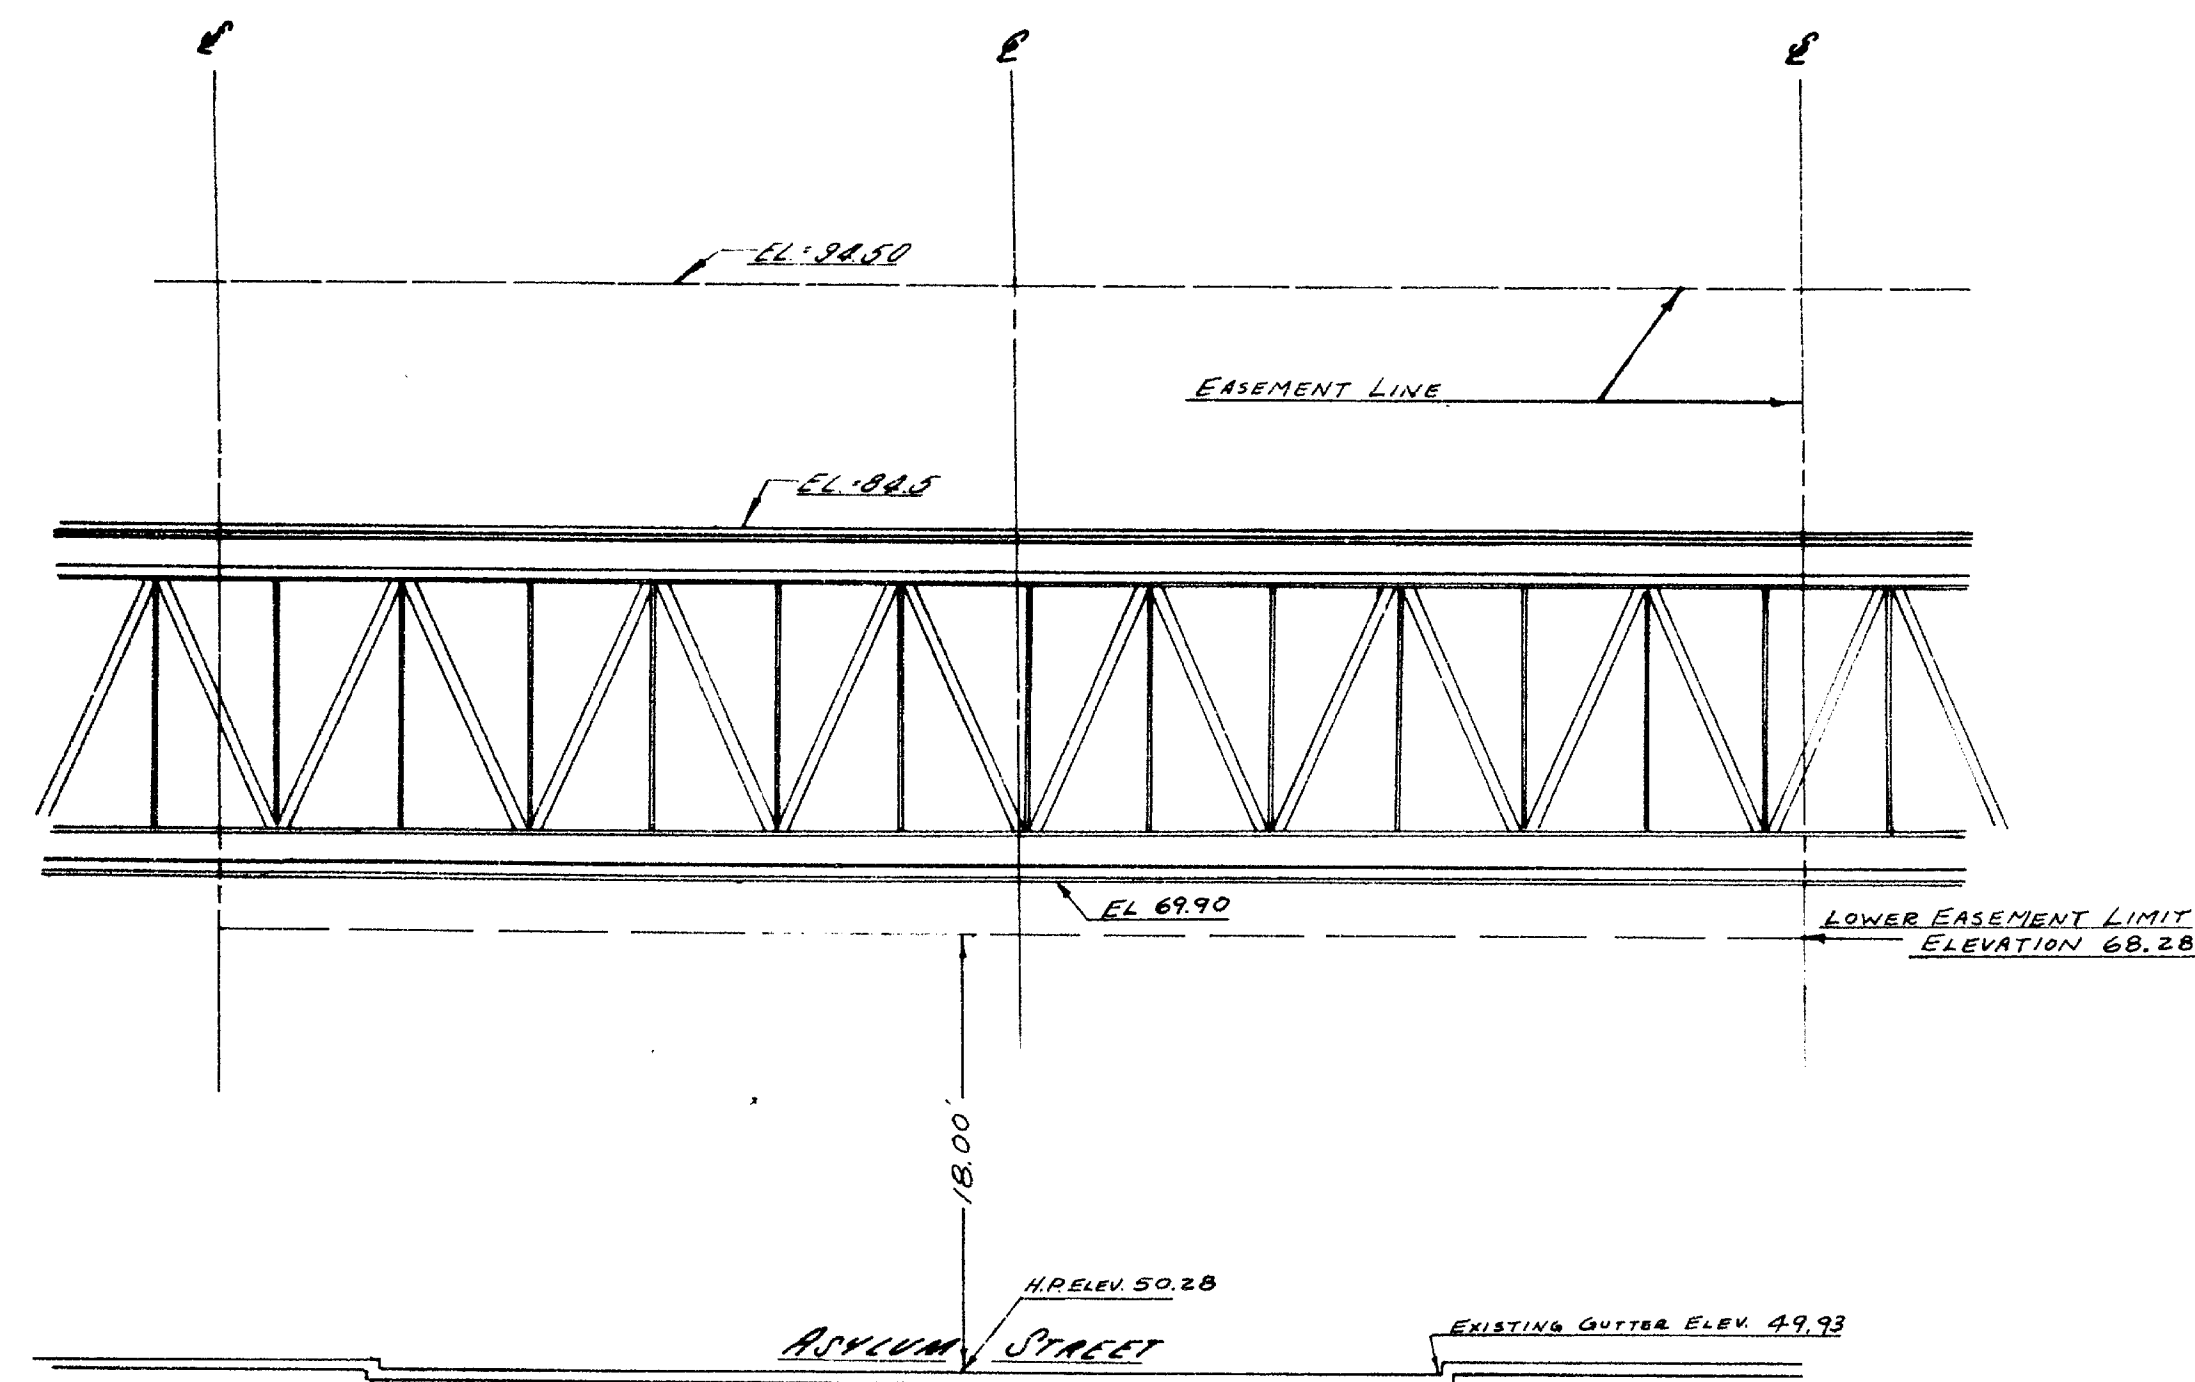

SECTION "A-A"


NOTE: EXISTING ELEVATIONS SHOWN
 WERE TAKEN AT EASTERLY
 EDGE OF BRIDGE

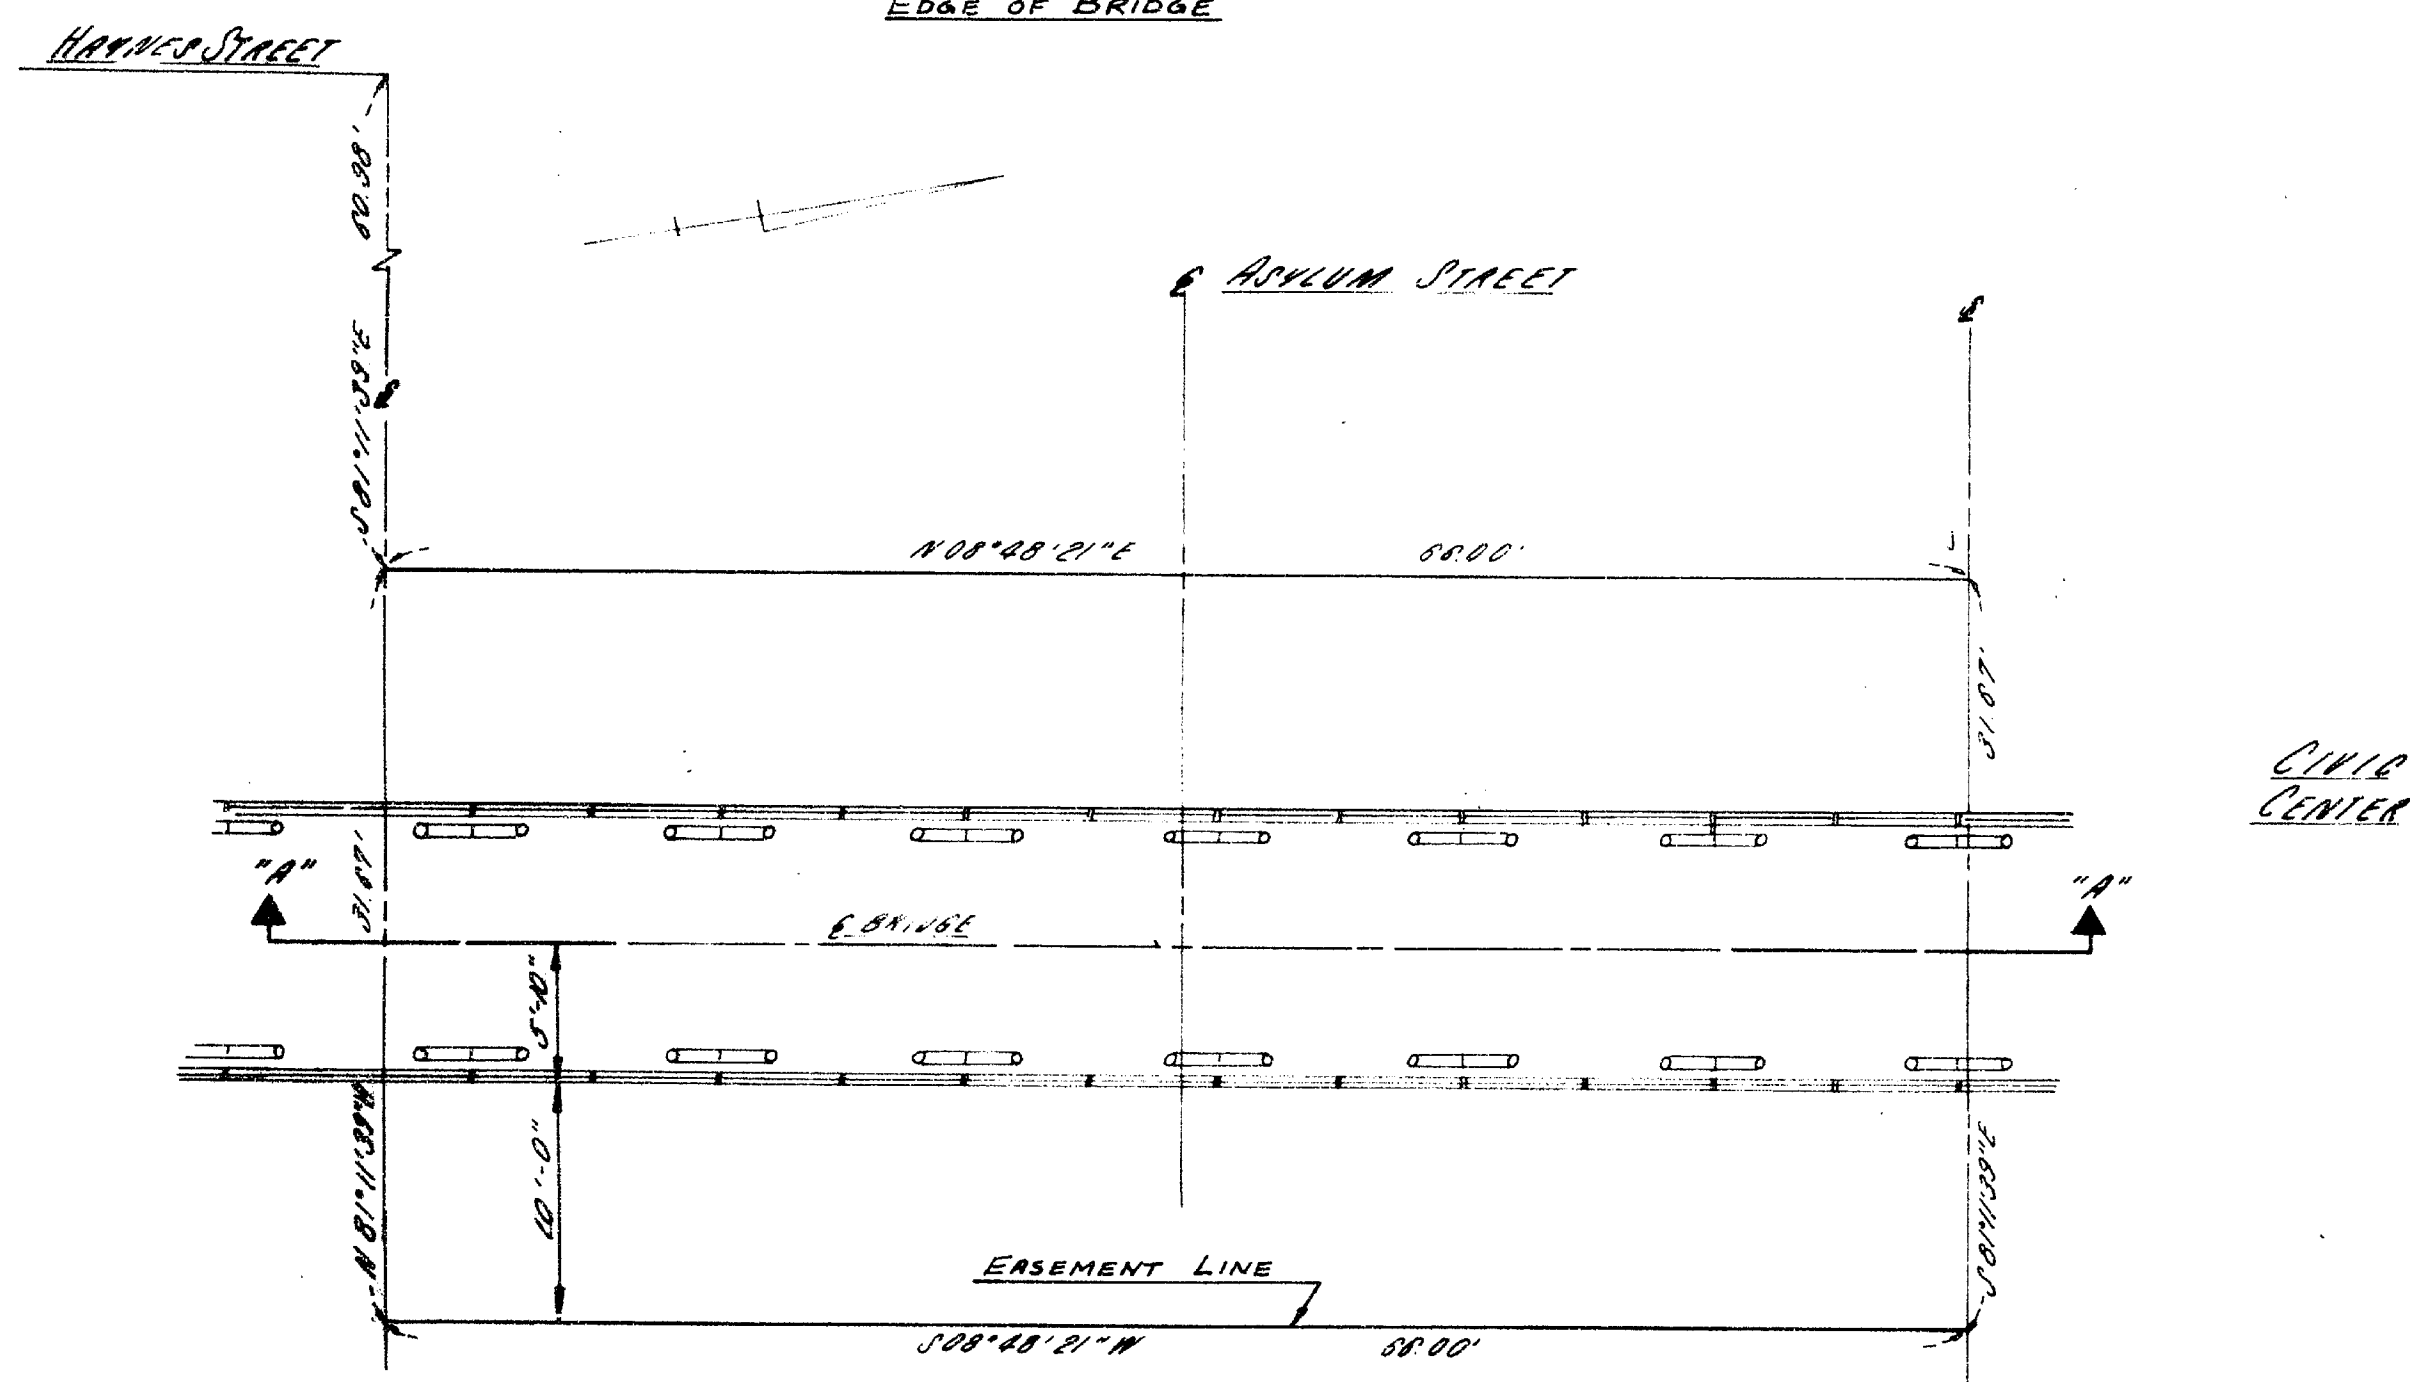


AIR RIGHTS EASEMENT

The portions of Asylum St. and Trumbull St.
 shown on this plan are established public
 streets of the City of Hartford.
 Date *11/2/83*
 City Engineer

I hereby certify that this map and survey were
 prepared in accordance with the standards of a
 Class A-2 survey as defined in the Code of Prac-
 tice for Standards of Accuracy of Surveys and
 Maps, adopted December 10, 1975, and as
 amended by the Connecticut Association of
 Land Surveyors, Inc.
 CLOSE, JENSEN & MILLER
 Civil Engineers & Surveyors
 By *John H. Miller*

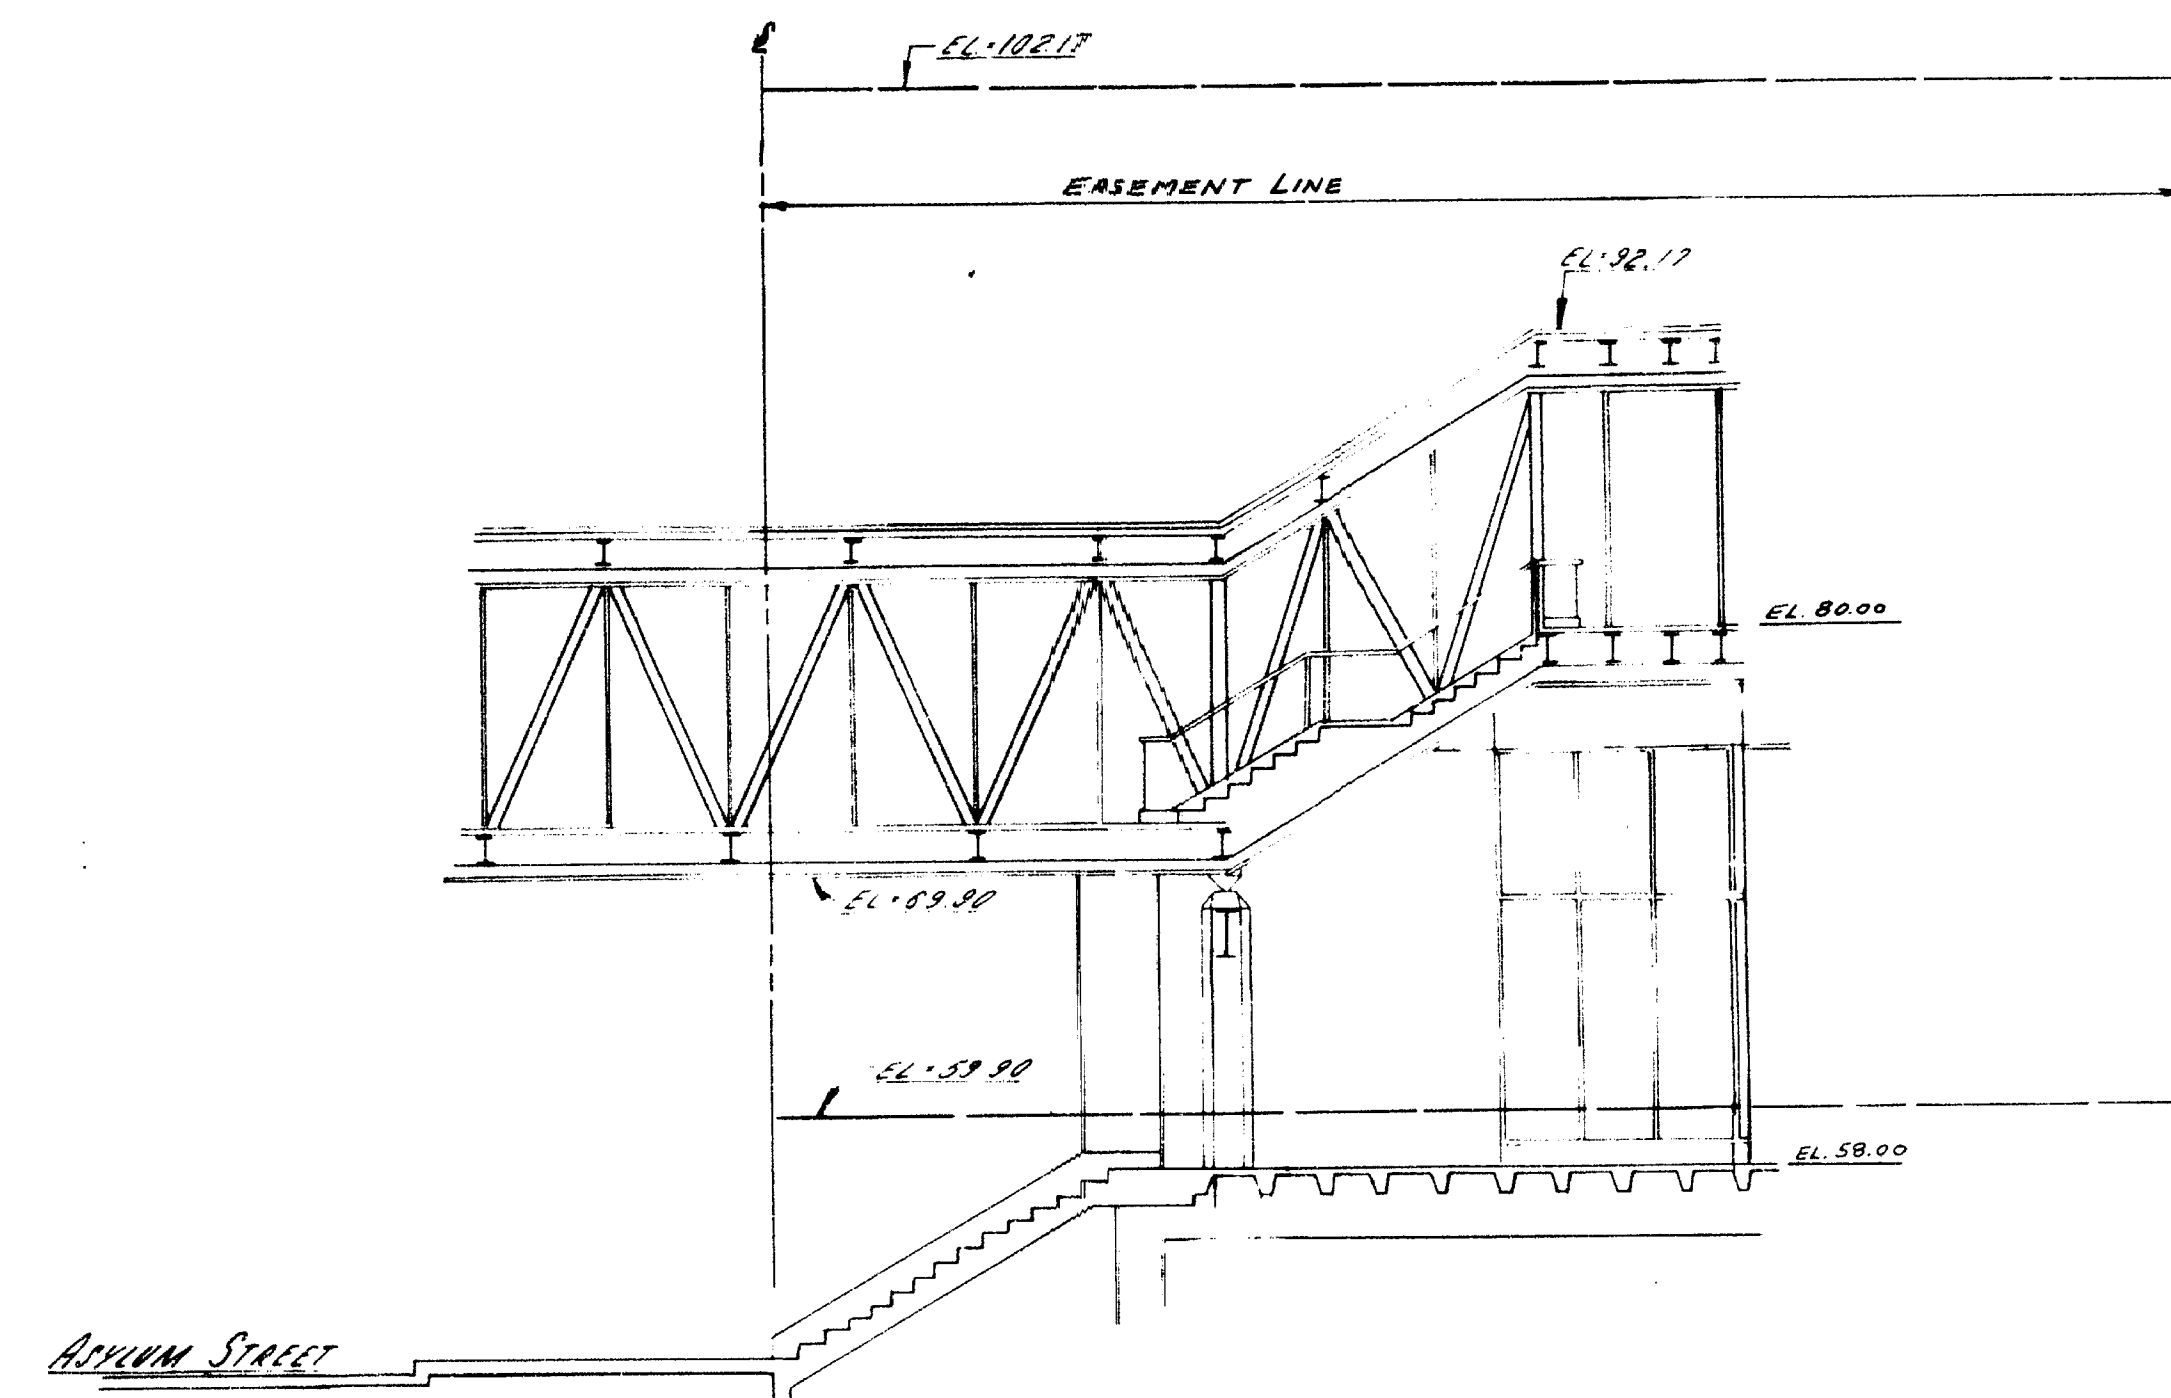

SECTION "B-B"

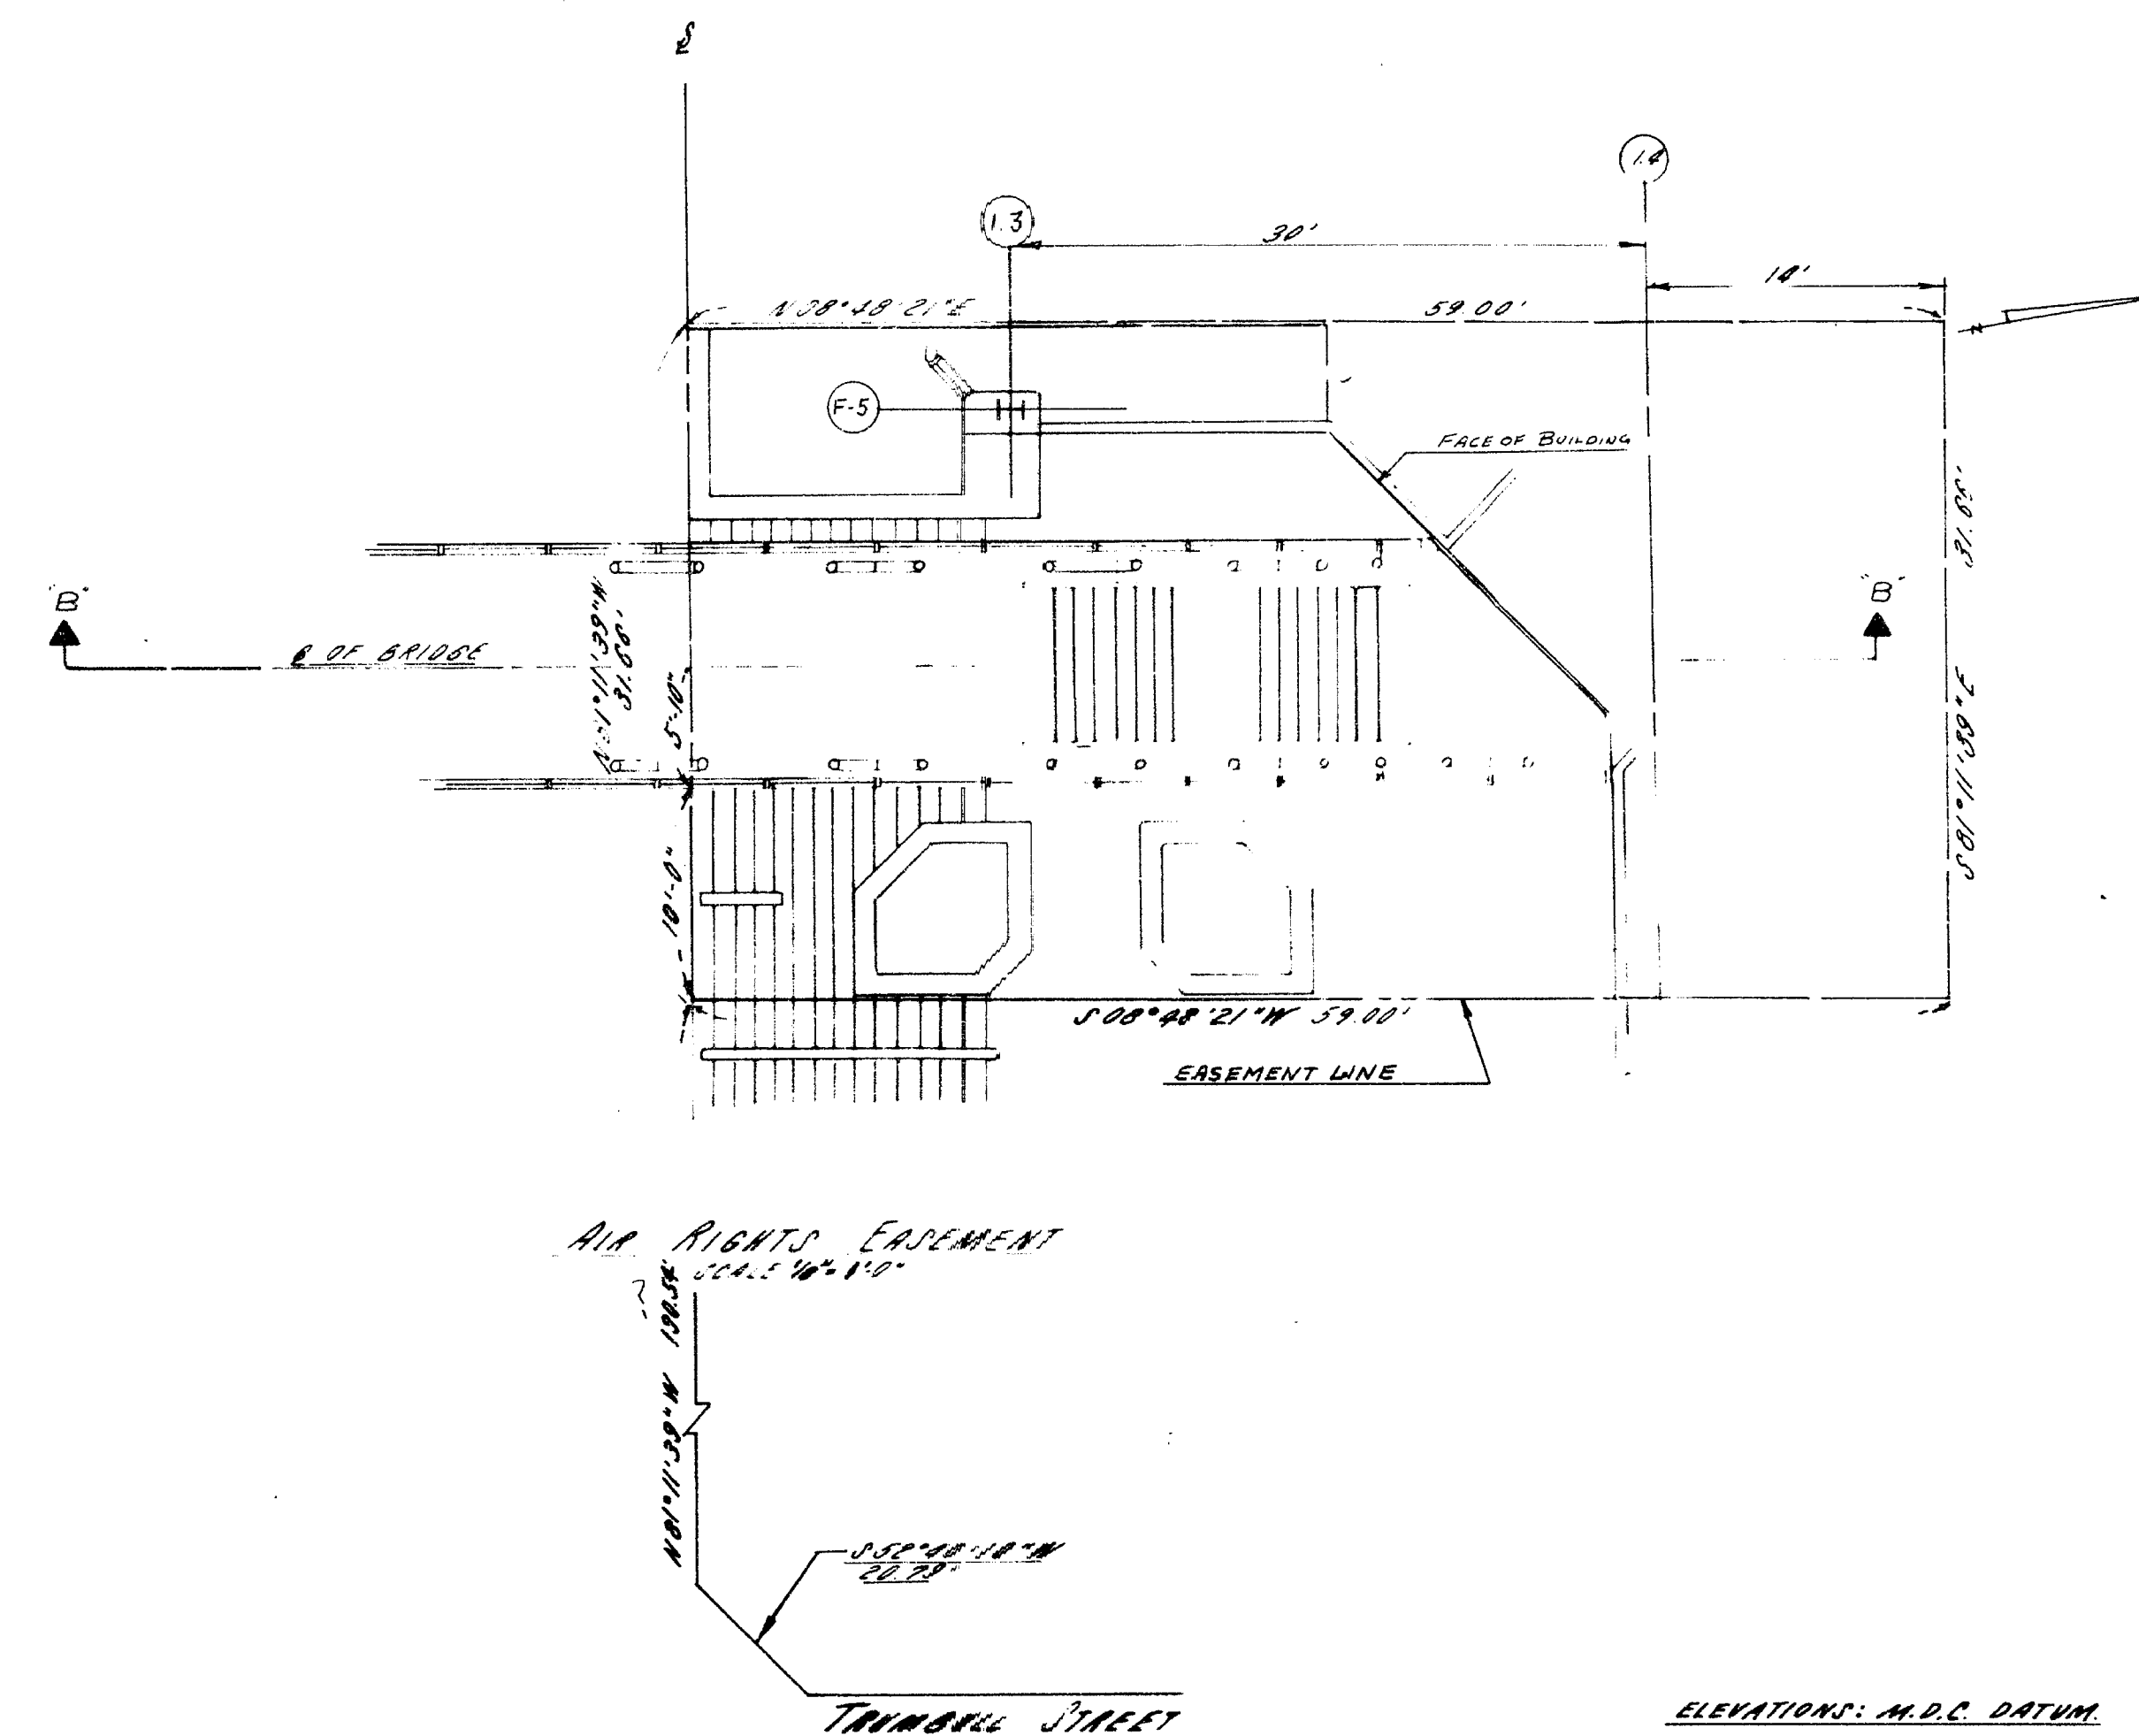

Designed	Close, Jensen & Miller Consulting Engineers, Land Planners & Surveyors 440 Silas Deane Highway Wethersfield, Connecticut 06109		AIR RIGHTS EASEMENT AND SUPPORT EASEMENTS ASYLUM STREET AND CIVIC CENTER PREMISES HARTFORD, CONNECTICUT	Sheet No. 1 Of 2 File No.						
Drawn										
Checked										
Date										
Scale										
<table border="1"> <thead> <tr> <th>No.</th> <th>Date</th> <th>Description</th> </tr> </thead> <tbody> <tr> <td colspan="3">Revisions</td> </tr> </tbody> </table>					No.	Date	Description	Revisions		
No.	Date	Description								
Revisions										

1314