
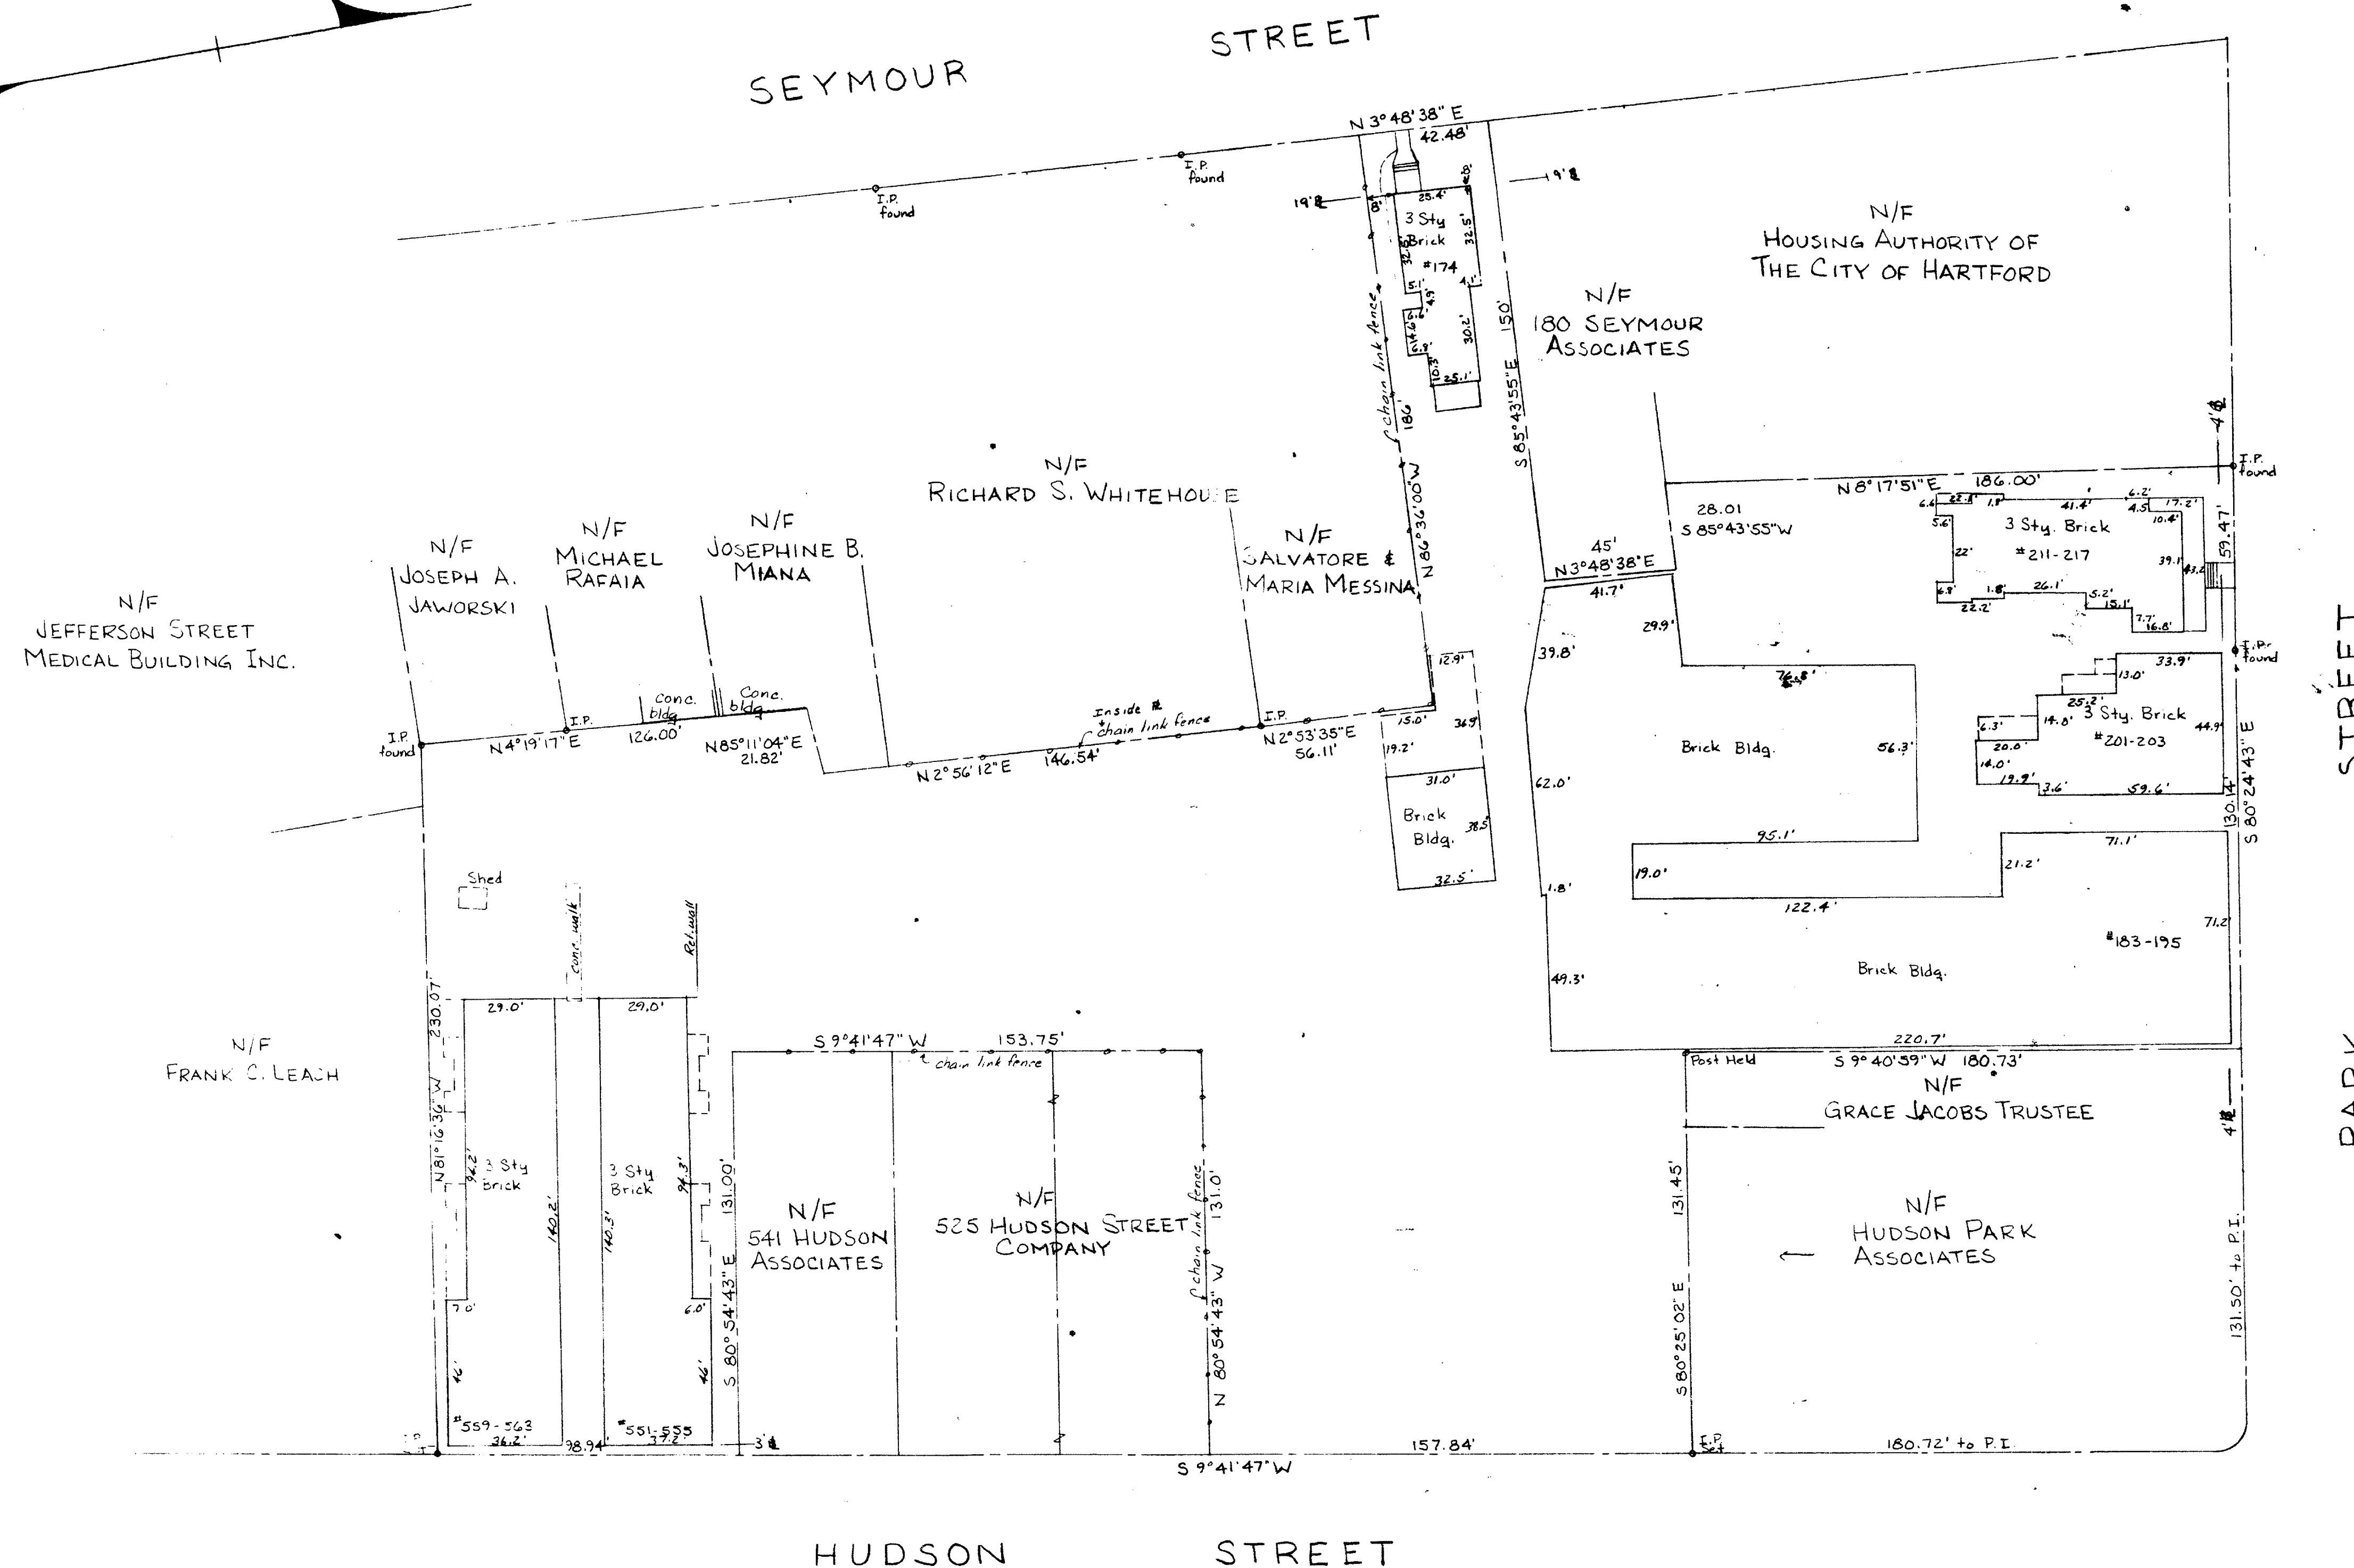


RECEIVED BY
 DEC 19 2 32 PM '83
 TOWN & CITY CLERK
 HARTFORD
 VOL. PAGE

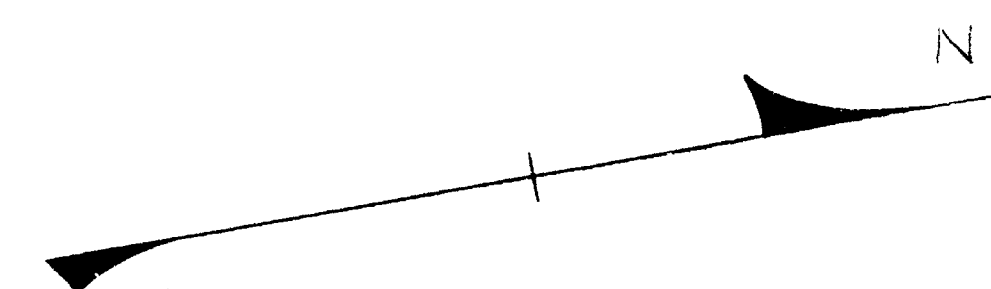

The portions of Seymour St., Park St. and Hudson St. shown on this plan are established public streets of the City of Hartford.

1/5/84
 Date
 City Engineer

PROPERTY OF
 HUDSON-PARK ASSOCIATES
 LIMITED PARTNERSHIP
 TOWN OF HARTFORD, CONN.

I HEREBY CERTIFY Colonial Bank, Security Title and Guarantee Co., and Hudson-Park Associates, Limited Partnership
 THAT THIS MAP & SURVEY WERE PREPARED IN ACCORDANCE WITH THE STANDARDS OF CLASS B2 SURVEY AS DEFINED IN THE CODE OF PRACTICE FOR STANDARDS AND ACCURACY OF SURVEY & MAPS ADOPTED DECEMBER 10, 1975 AS AMENDED BY THE CONN. ASSOCIATION OF LAND SURVEYORS, INC.

ALCA SURVEY ASSOCIATES
 CARL H. JAEGER L.S. 7763
 WETHERSFIELD, CONN.
 SCALE: 1" = 40' SHEET
 DATE: 12-7-83 1 OF 1

