


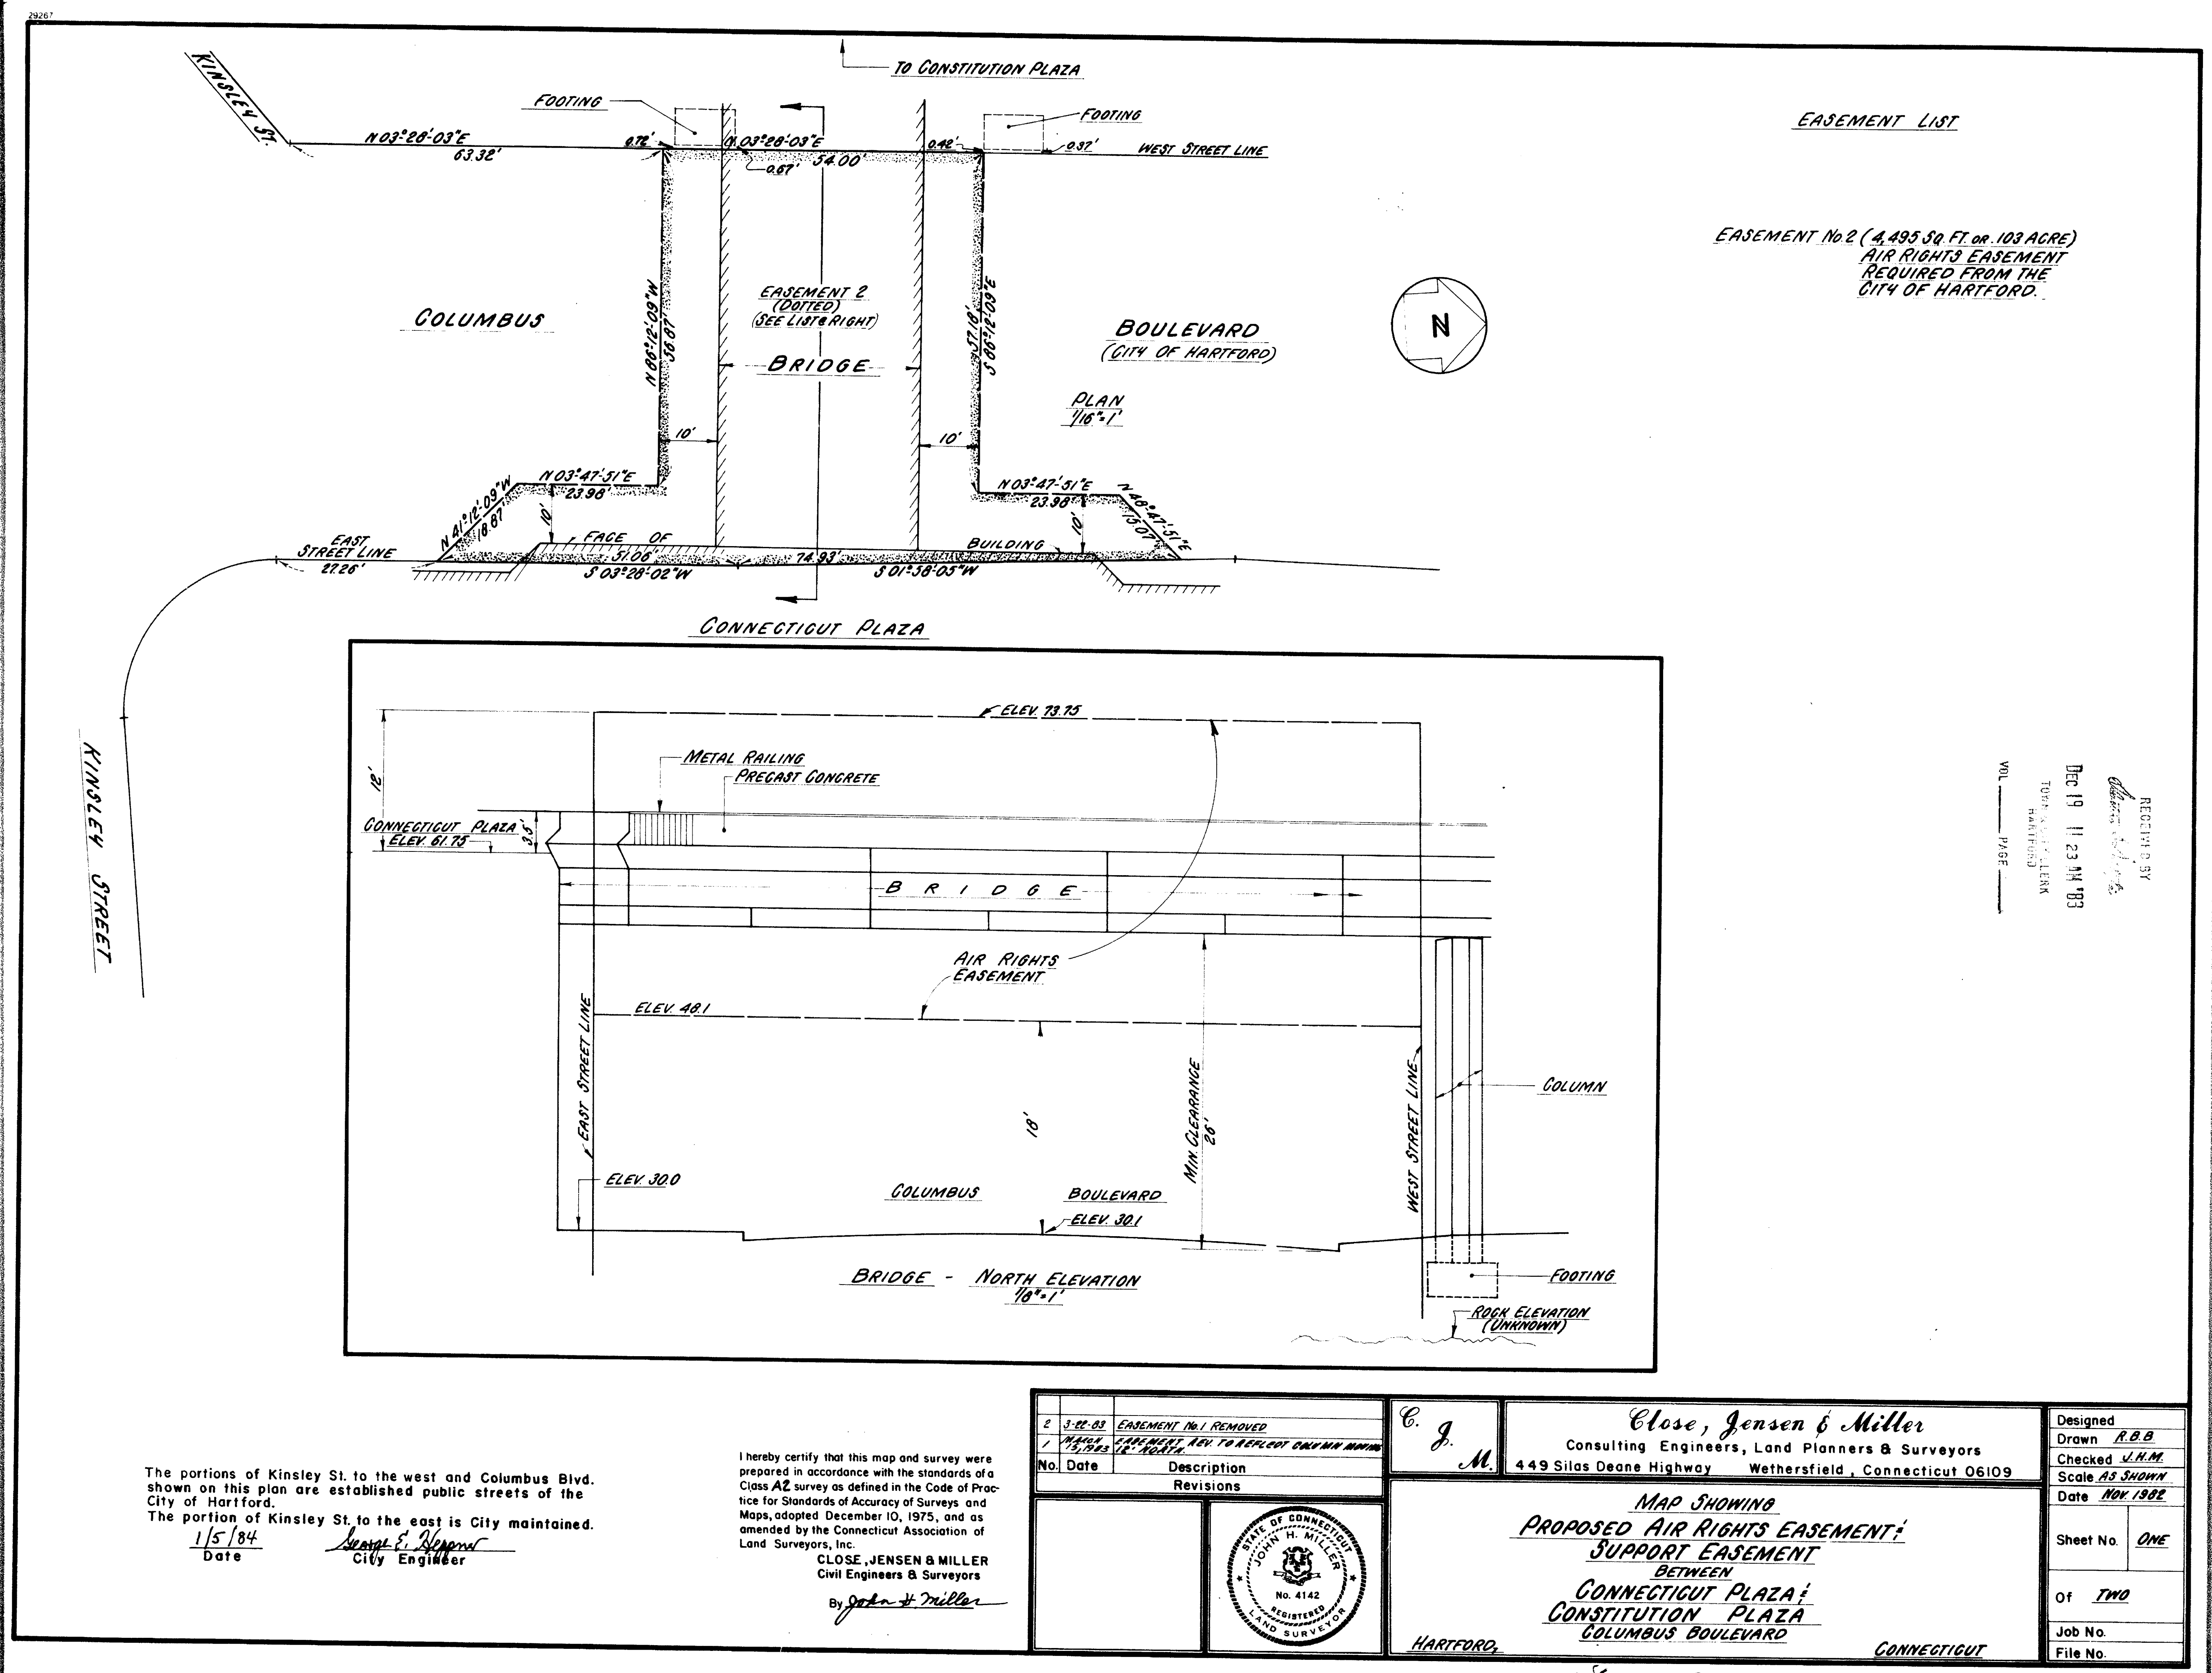

The portions of Kinsley St. to the west and Columbus Blvd. shown on this plan are established public streets of the City of Hartford.
The portion of Kinsley St. to the east is City maintained.
1/5/84
Date
City Engineer

I hereby certify that this map and survey were prepared in accordance with the standards of a Class A2 survey as defined in the Code of Practice for Standards of Accuracy of Surveys and Maps, adopted December 10, 1975, and as amended by the Connecticut Association of Land Surveyors, Inc.
CLOSE, JENSEN & MILLER
Civil Engineers & Surveyors
By *John H. Miller*

2	3-22-83	EASEMENT No. 1 REMOVED
1	11-15-83	REVISION TO REFLECT COLUMBIAN MAPING
No.	Date	Description
		Revisions



Close, Jensen & Miller
Consulting Engineers, Land Planners & Surveyors
449 Silas Deane Highway Wethersfield, Connecticut 06109

MAP SHOWING PROPOSED AIR RIGHTS EASEMENT SUPPORT EASEMENT BETWEEN CONNECTICUT PLAZA CONSTITUTION PLAZA COLUMBUS BOULEVARD

HARTFORD, CONNECTICUT

