



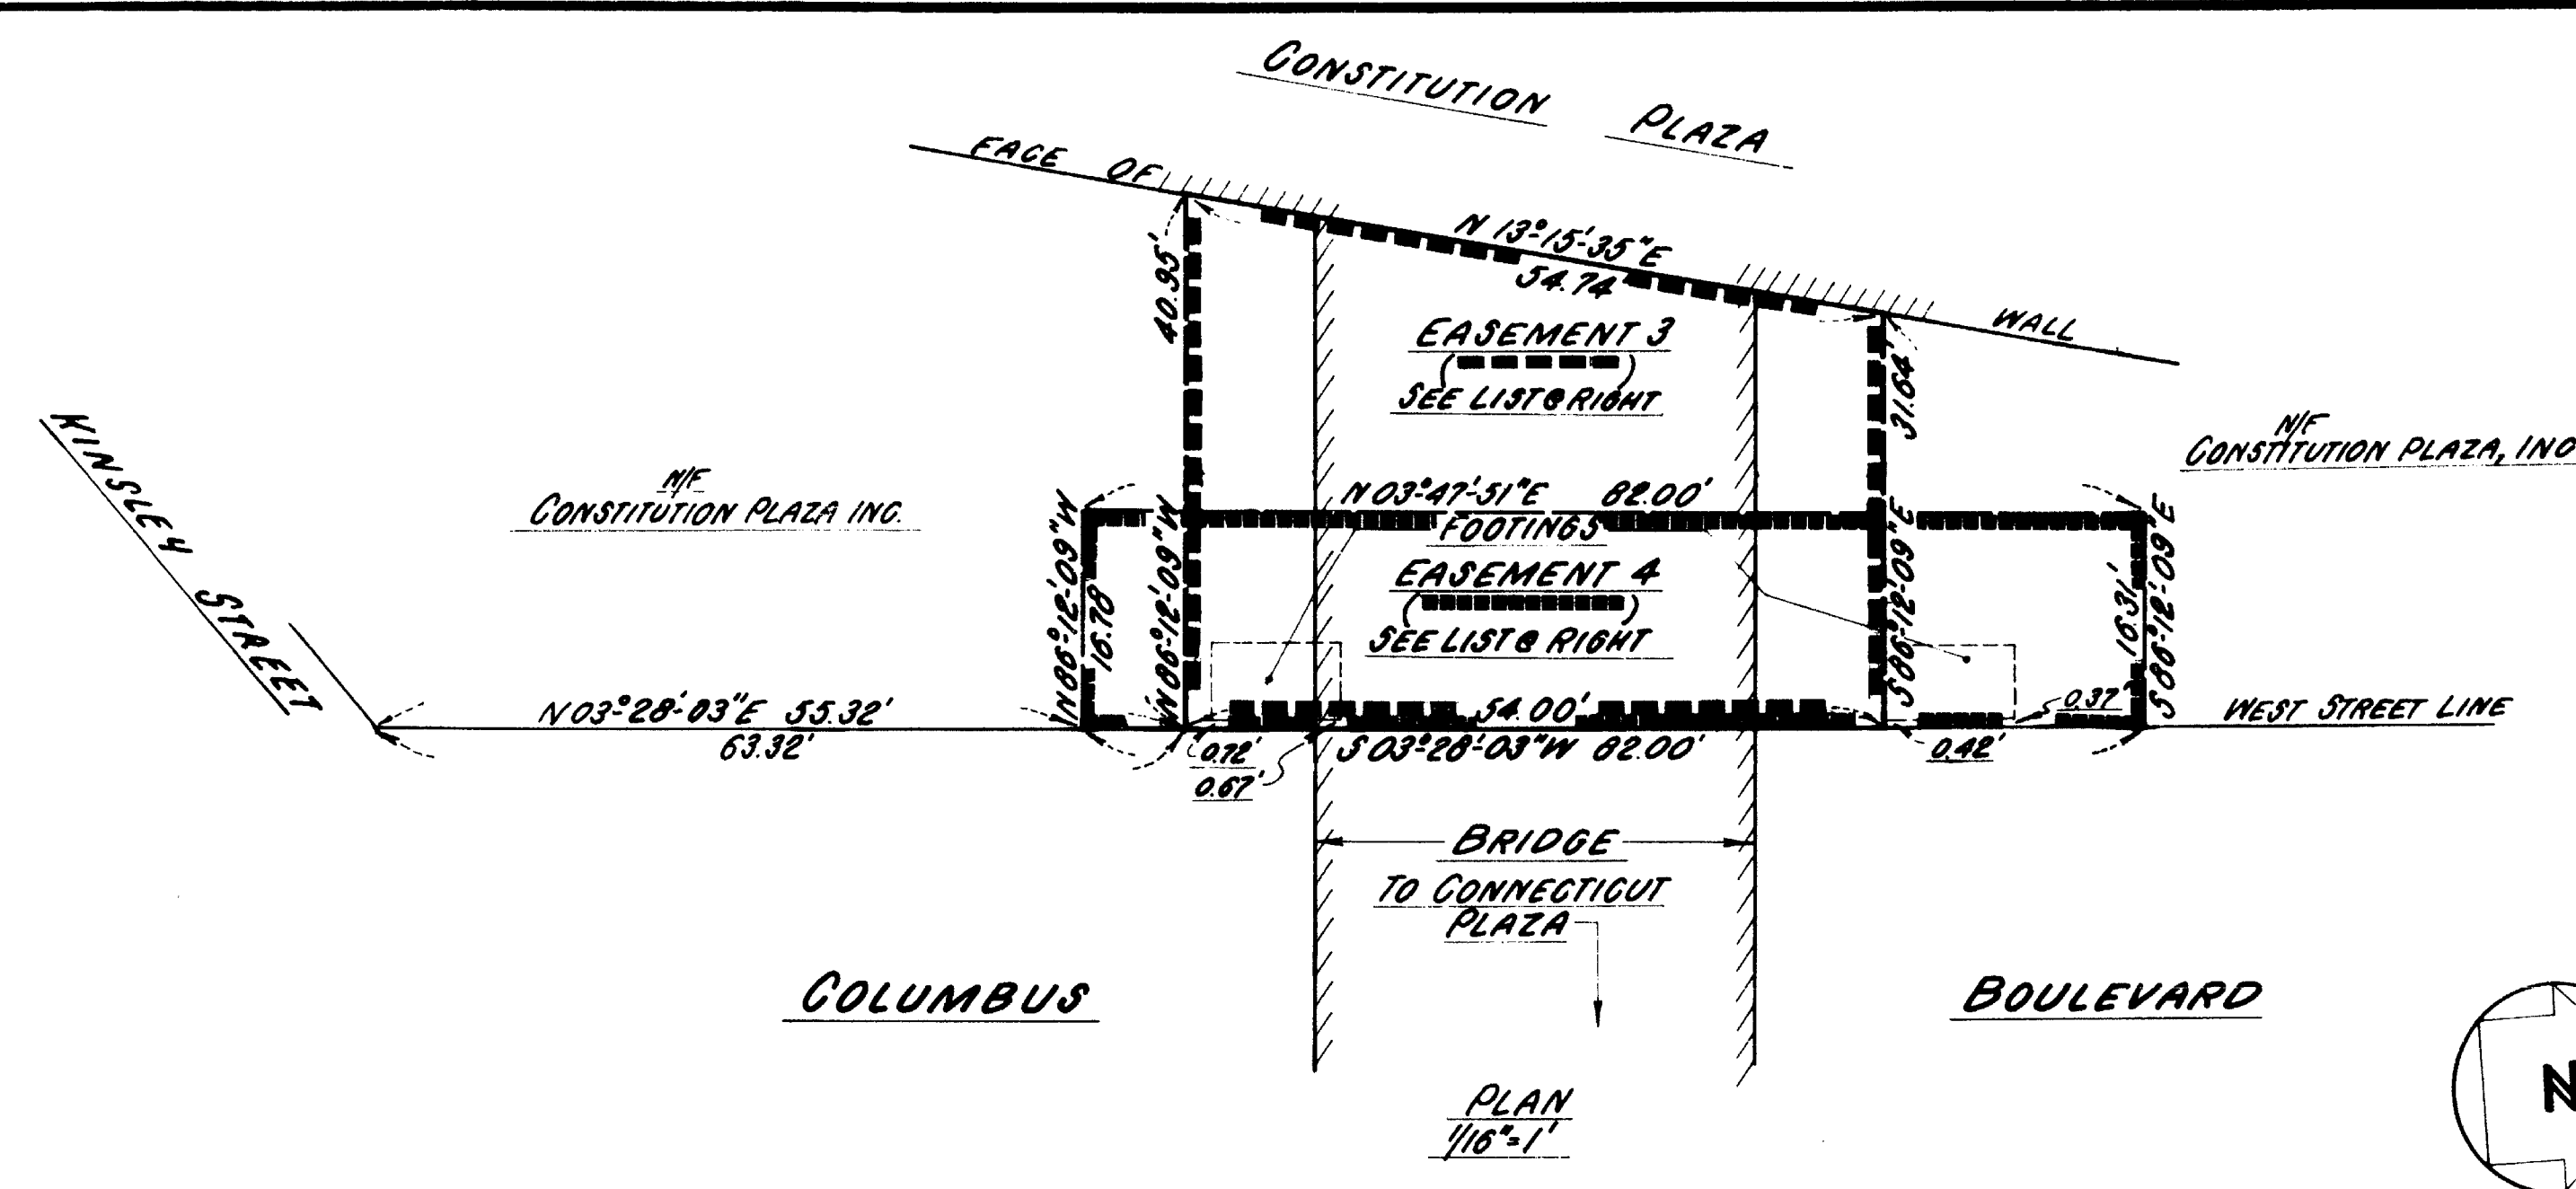

- EASEMENT LIST
EASEMENT No 3 (1,960 SQ FT or 0.45 ACRE)
AIR RIGHTS EASEMENT
REQUIRED FROM
CONSTITUTION PLAZA INC.
EASEMENT No 4 (1,357 SQ FT or 0.31 ACRE)
SUPPORT EASEMENT
REQUIRED FROM
CONSTITUTION PLAZA INC.

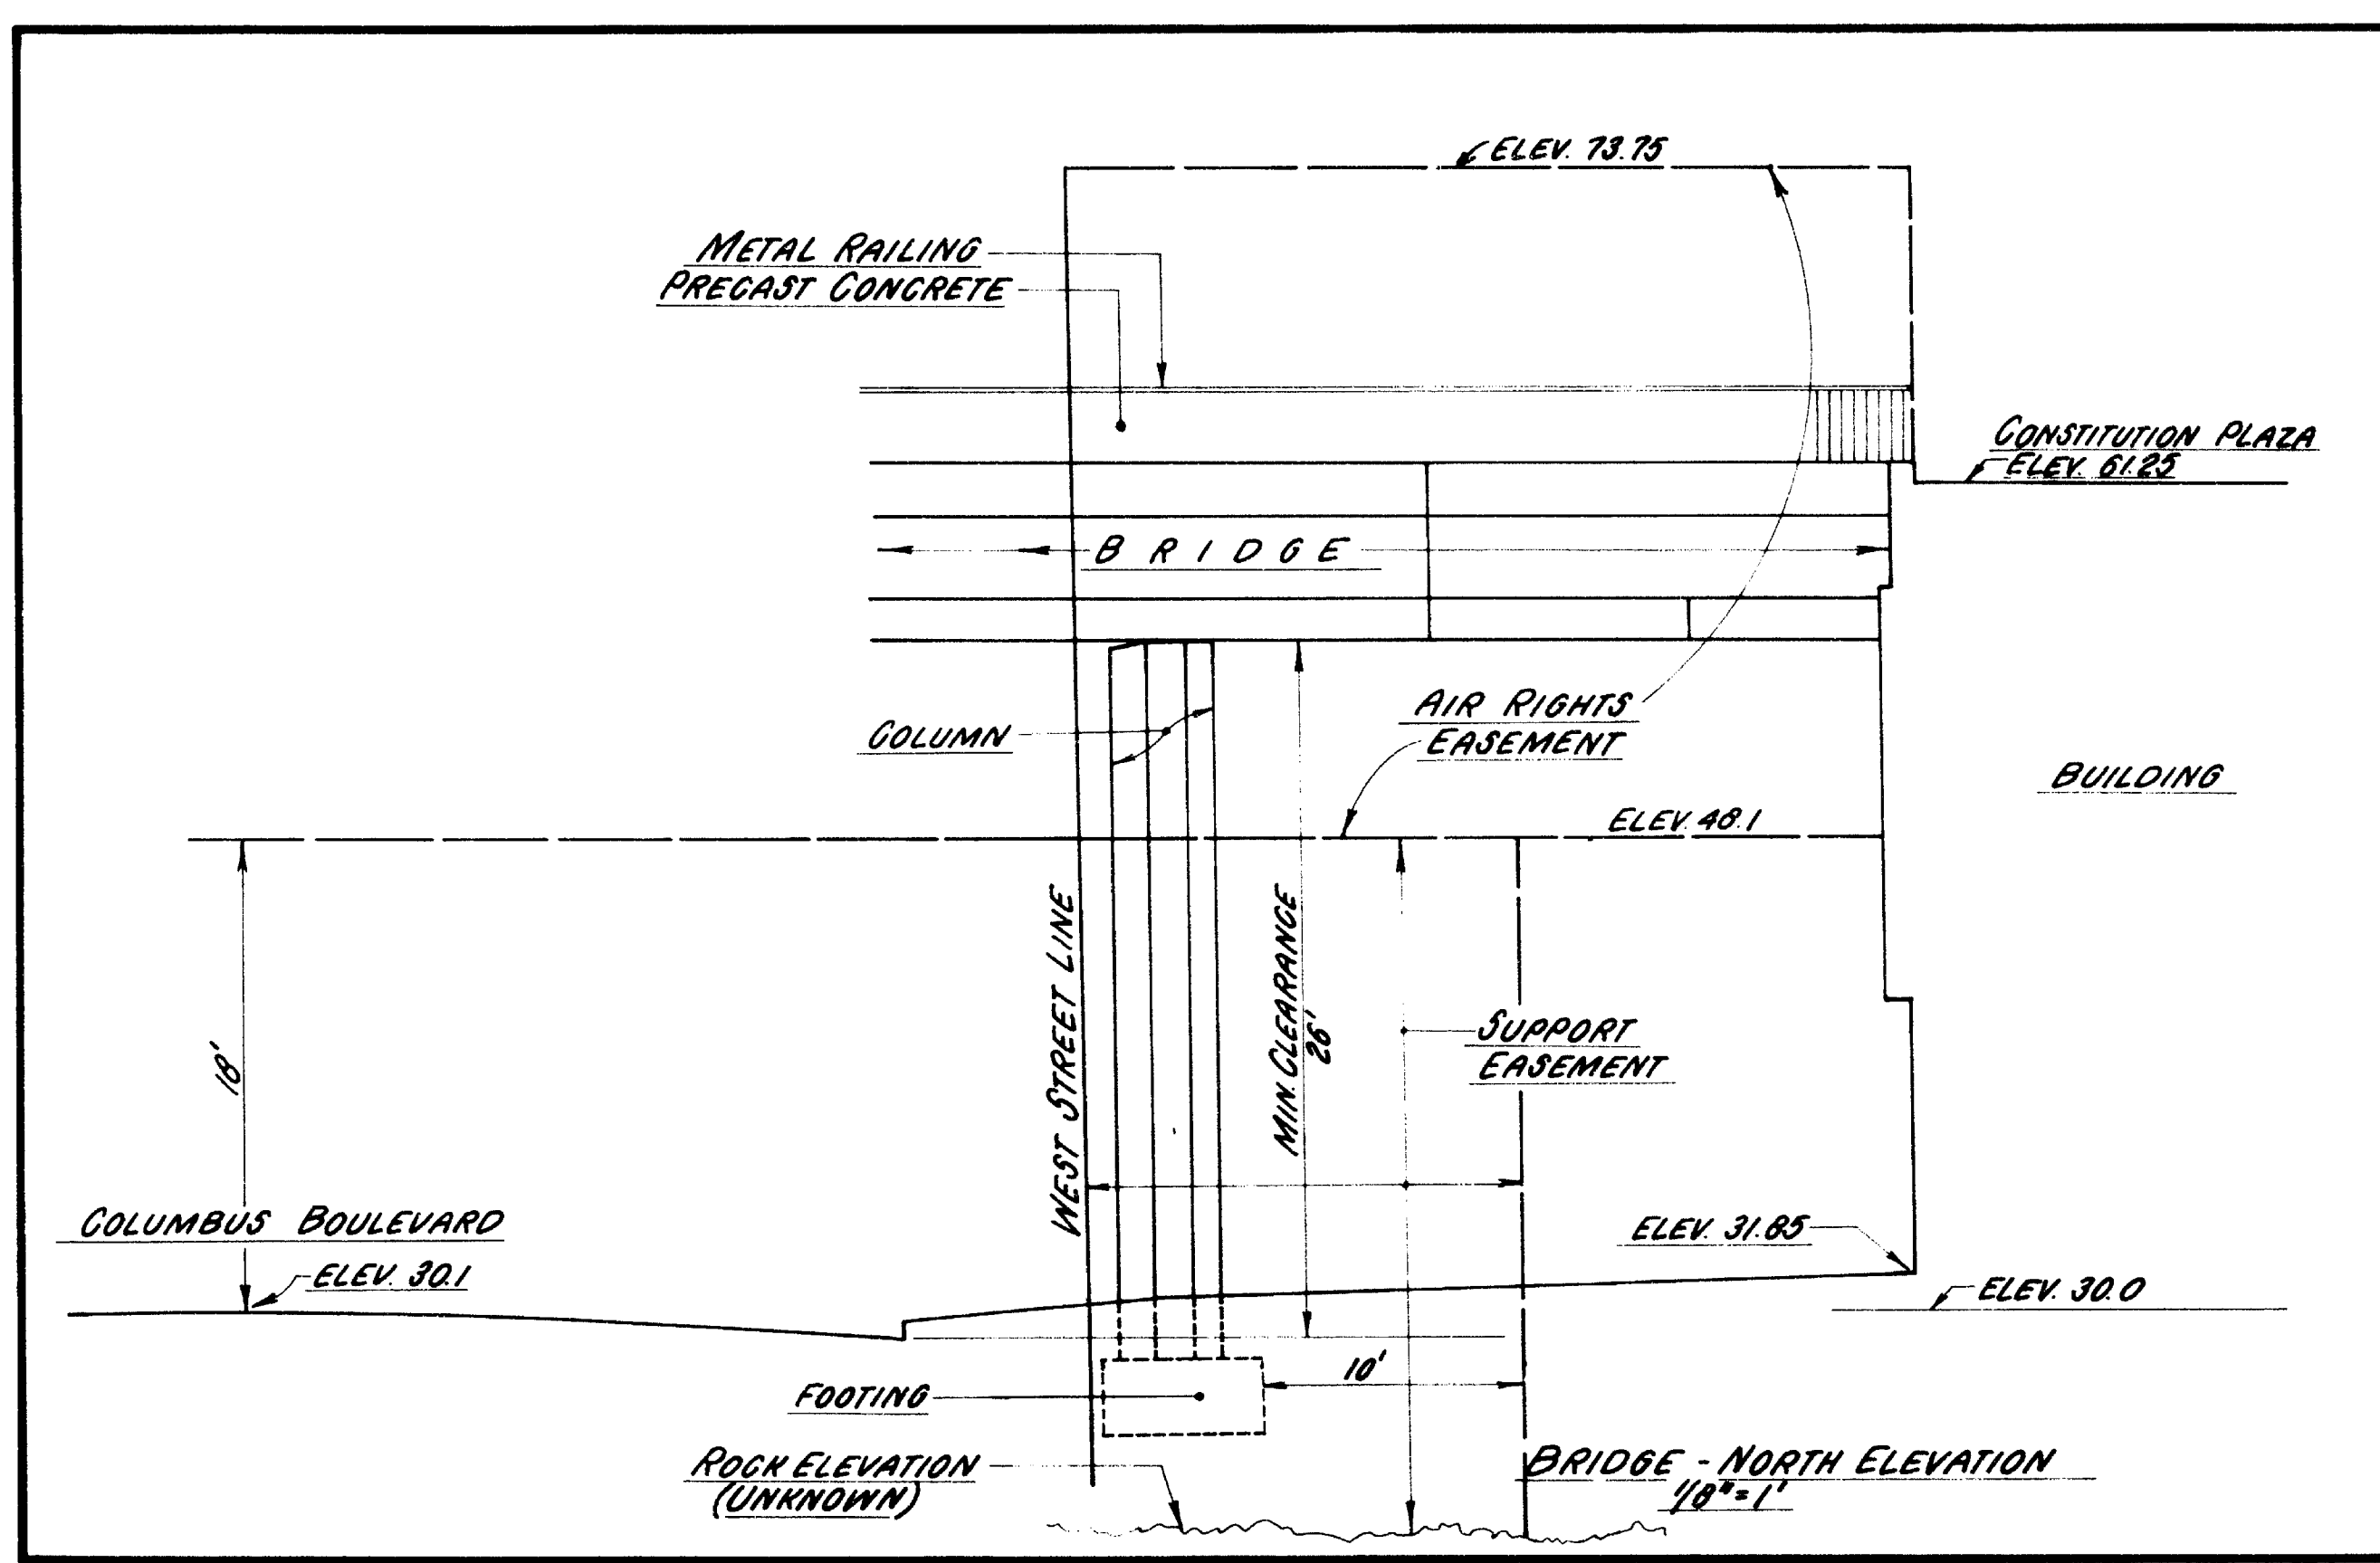

RECEIVED BY
DEC 19 11 23 AM '83
VOL. PAGE

The portions of Columbus Blvd. and Kinsley St.
shown on this plan are established public streets
of the City of Hartford.
1/5/84 Date City Engineer

I hereby certify that this map and survey were
prepared in accordance with the standards of a
Class A2 survey as defined in the Code of Prac-
tice for Standards of Accuracy of Surveys and
Maps, adopted December 10, 1975, and as
amended by the Connecticut Association of
Land Surveyors, Inc.
CLOSE, JENSEN & MILLER
Civil Engineers & Surveyors
By John H. Miller

2	3-28-83	REVISED EASEMENT No 4
1	11-19-83	REVISED EASEMENT No 4
No.	Date	Description
		Revisions

C. J. M.
Close, Jensen & Miller
Consulting Engineers, Land Planners & Surveyors
449 Silas Deane Highway Wethersfield, Connecticut 06109

MAP SHOWING
PROPOSED AIR RIGHTS EASEMENT
SUPPORT EASEMENT
BETWEEN
CONNECTICUT PLAZA
CONSTITUTION PLAZA
COLUMBUS BOULEVARD
HARTFORD, CONNECTICUT

Designed
Drawn R.B.B.
Checked J.H.M.
Scale AS SHOWN
Date NOV 1982
Sheet No TWO
Of TWO
Job No
File No

