

11131

RECEIVED BY
[Signature]
Dec 30 3 10 PM '83
TOWN & CITY CLERK
HARTFORD
VOL _____ PAGE _____

PHASE I EXCLUSIVE USE AREA DATA	
EXCLUSIVE USE AREA No.	AREA
1	4041 SQ. FT. or .093 ACRE
2 A	2080 SQ. FT. or .047 ACRE
B	288 SQ. FT. or .007 ACRE
3 A	2081 SQ. FT. or .048 ACRE
B	288 SQ. FT. or .007 ACRE
4	2908 SQ. FT. or .067 ACRE

EXCLUSIVE USE AREA LINES FOLLOW EXTERIOR FOUNDATION WALLS UNLESS OTHERWISE SHOWN.

I hereby certify that this map and survey were prepared in accordance with the standards of a Class A-2 survey as defined in the Code of Practice for Standards of Accuracy of Surveys and Maps, adopted December 10, 1975, and as amended by the Connecticut Association of Land Surveyors, Inc.

CLOSE, JENSEN & MILLER
Civil Engineers & Surveyors

By *John H. Miller*

The portion of Asylum Ave. shown on this plan is an established public street of the City of Hartford.

1/10/84 Date *Stephen L. Henderson* City Engineer

GRAPHIC SCALE




CLOSE, JENSEN & MILLER
CONSULTING ENGINEERS, LAND PLANNERS & SURVEYORS
449 SILAS DEANE HIGHWAY WETHERSFIELD, CONNECTICUT

Property Of
THE ALLYN ESTATE
PLANNED UNIT DEVELOPMENT
PHASE I
HARTFORD, ASYLUM AVENUE, CONNECTICUT


REVISIONS

DESIGNED
DRAWN *R.B.B.*
CHECKED *J.H.M.*
DATE *DEC. 1983*
SCALE *AS NOTED*
SHEET 1 OF

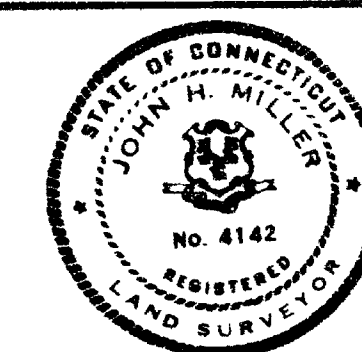

FILE NO.

MAP REFERENCE
"BOUNDARY MAP 1340 ASYLUM AVENUE, HARTFORD, CONNECTICUT" 1"=50', JUNE 18, 1980. CERTIFIED CLASS A2 BY CLOSE, JENSEN & MILLER, WETHERSFIELD, CONNECTICUT.

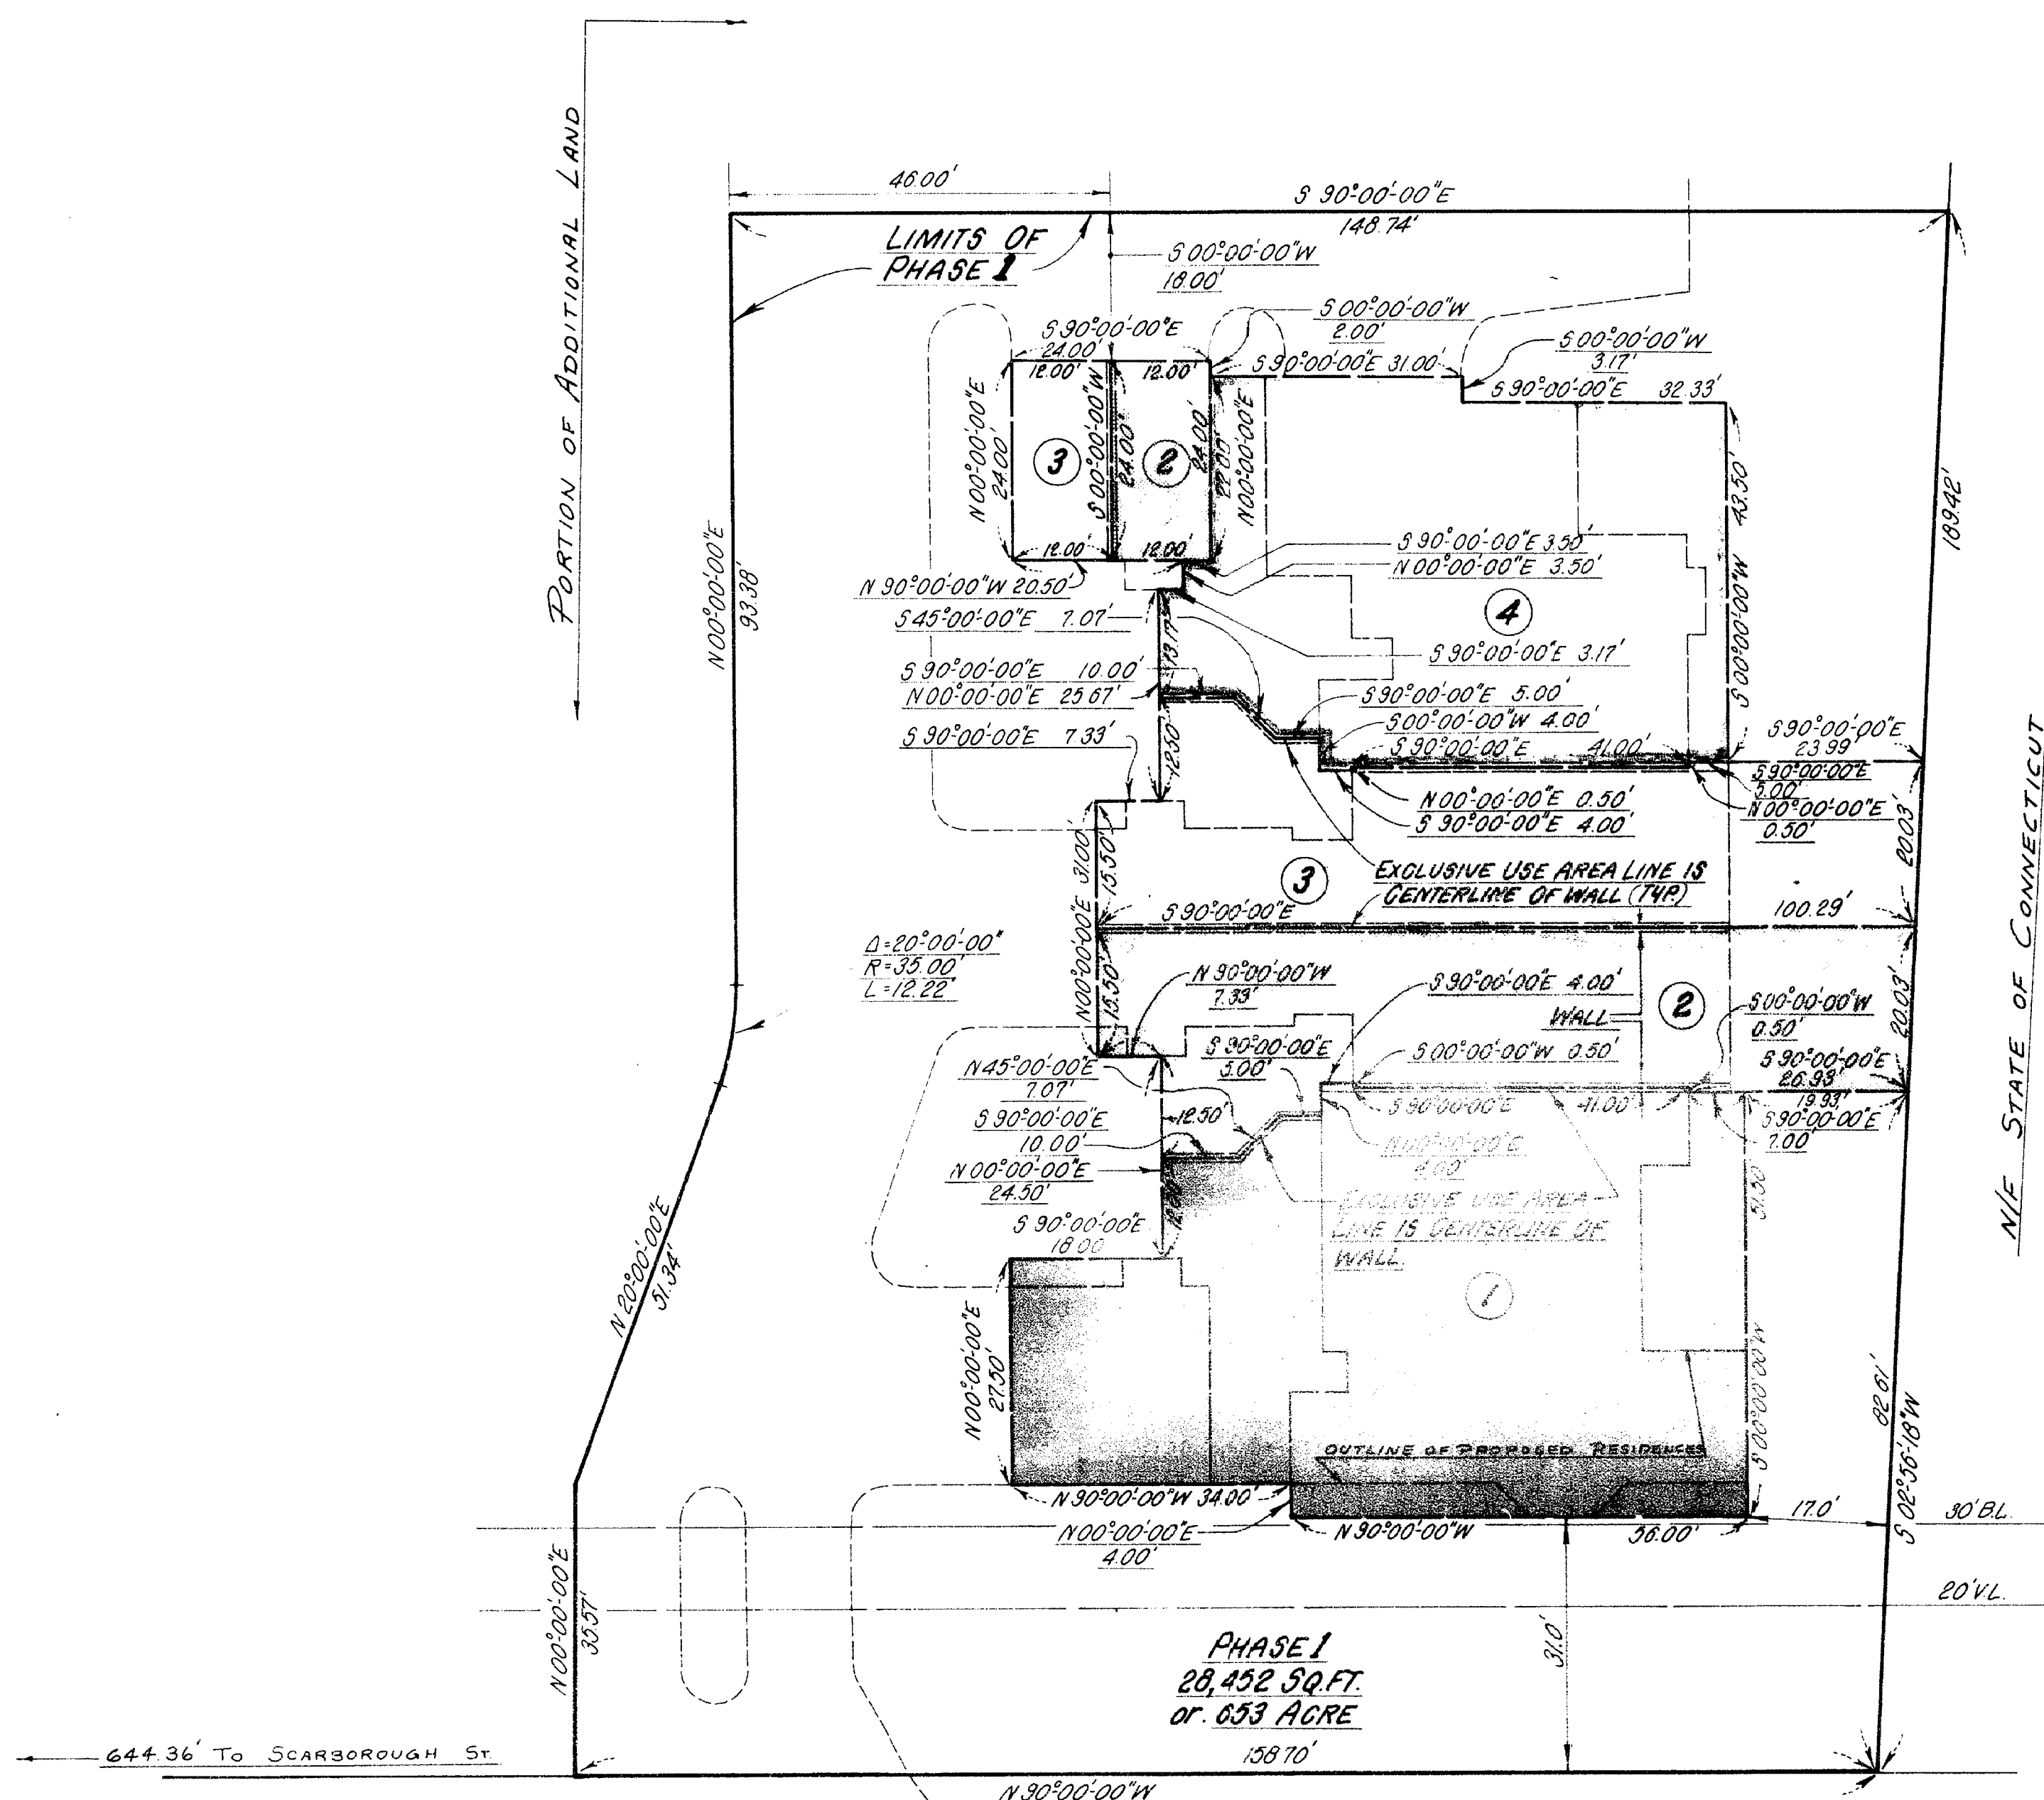

ASYLUM AVENUE

1327

1625

