
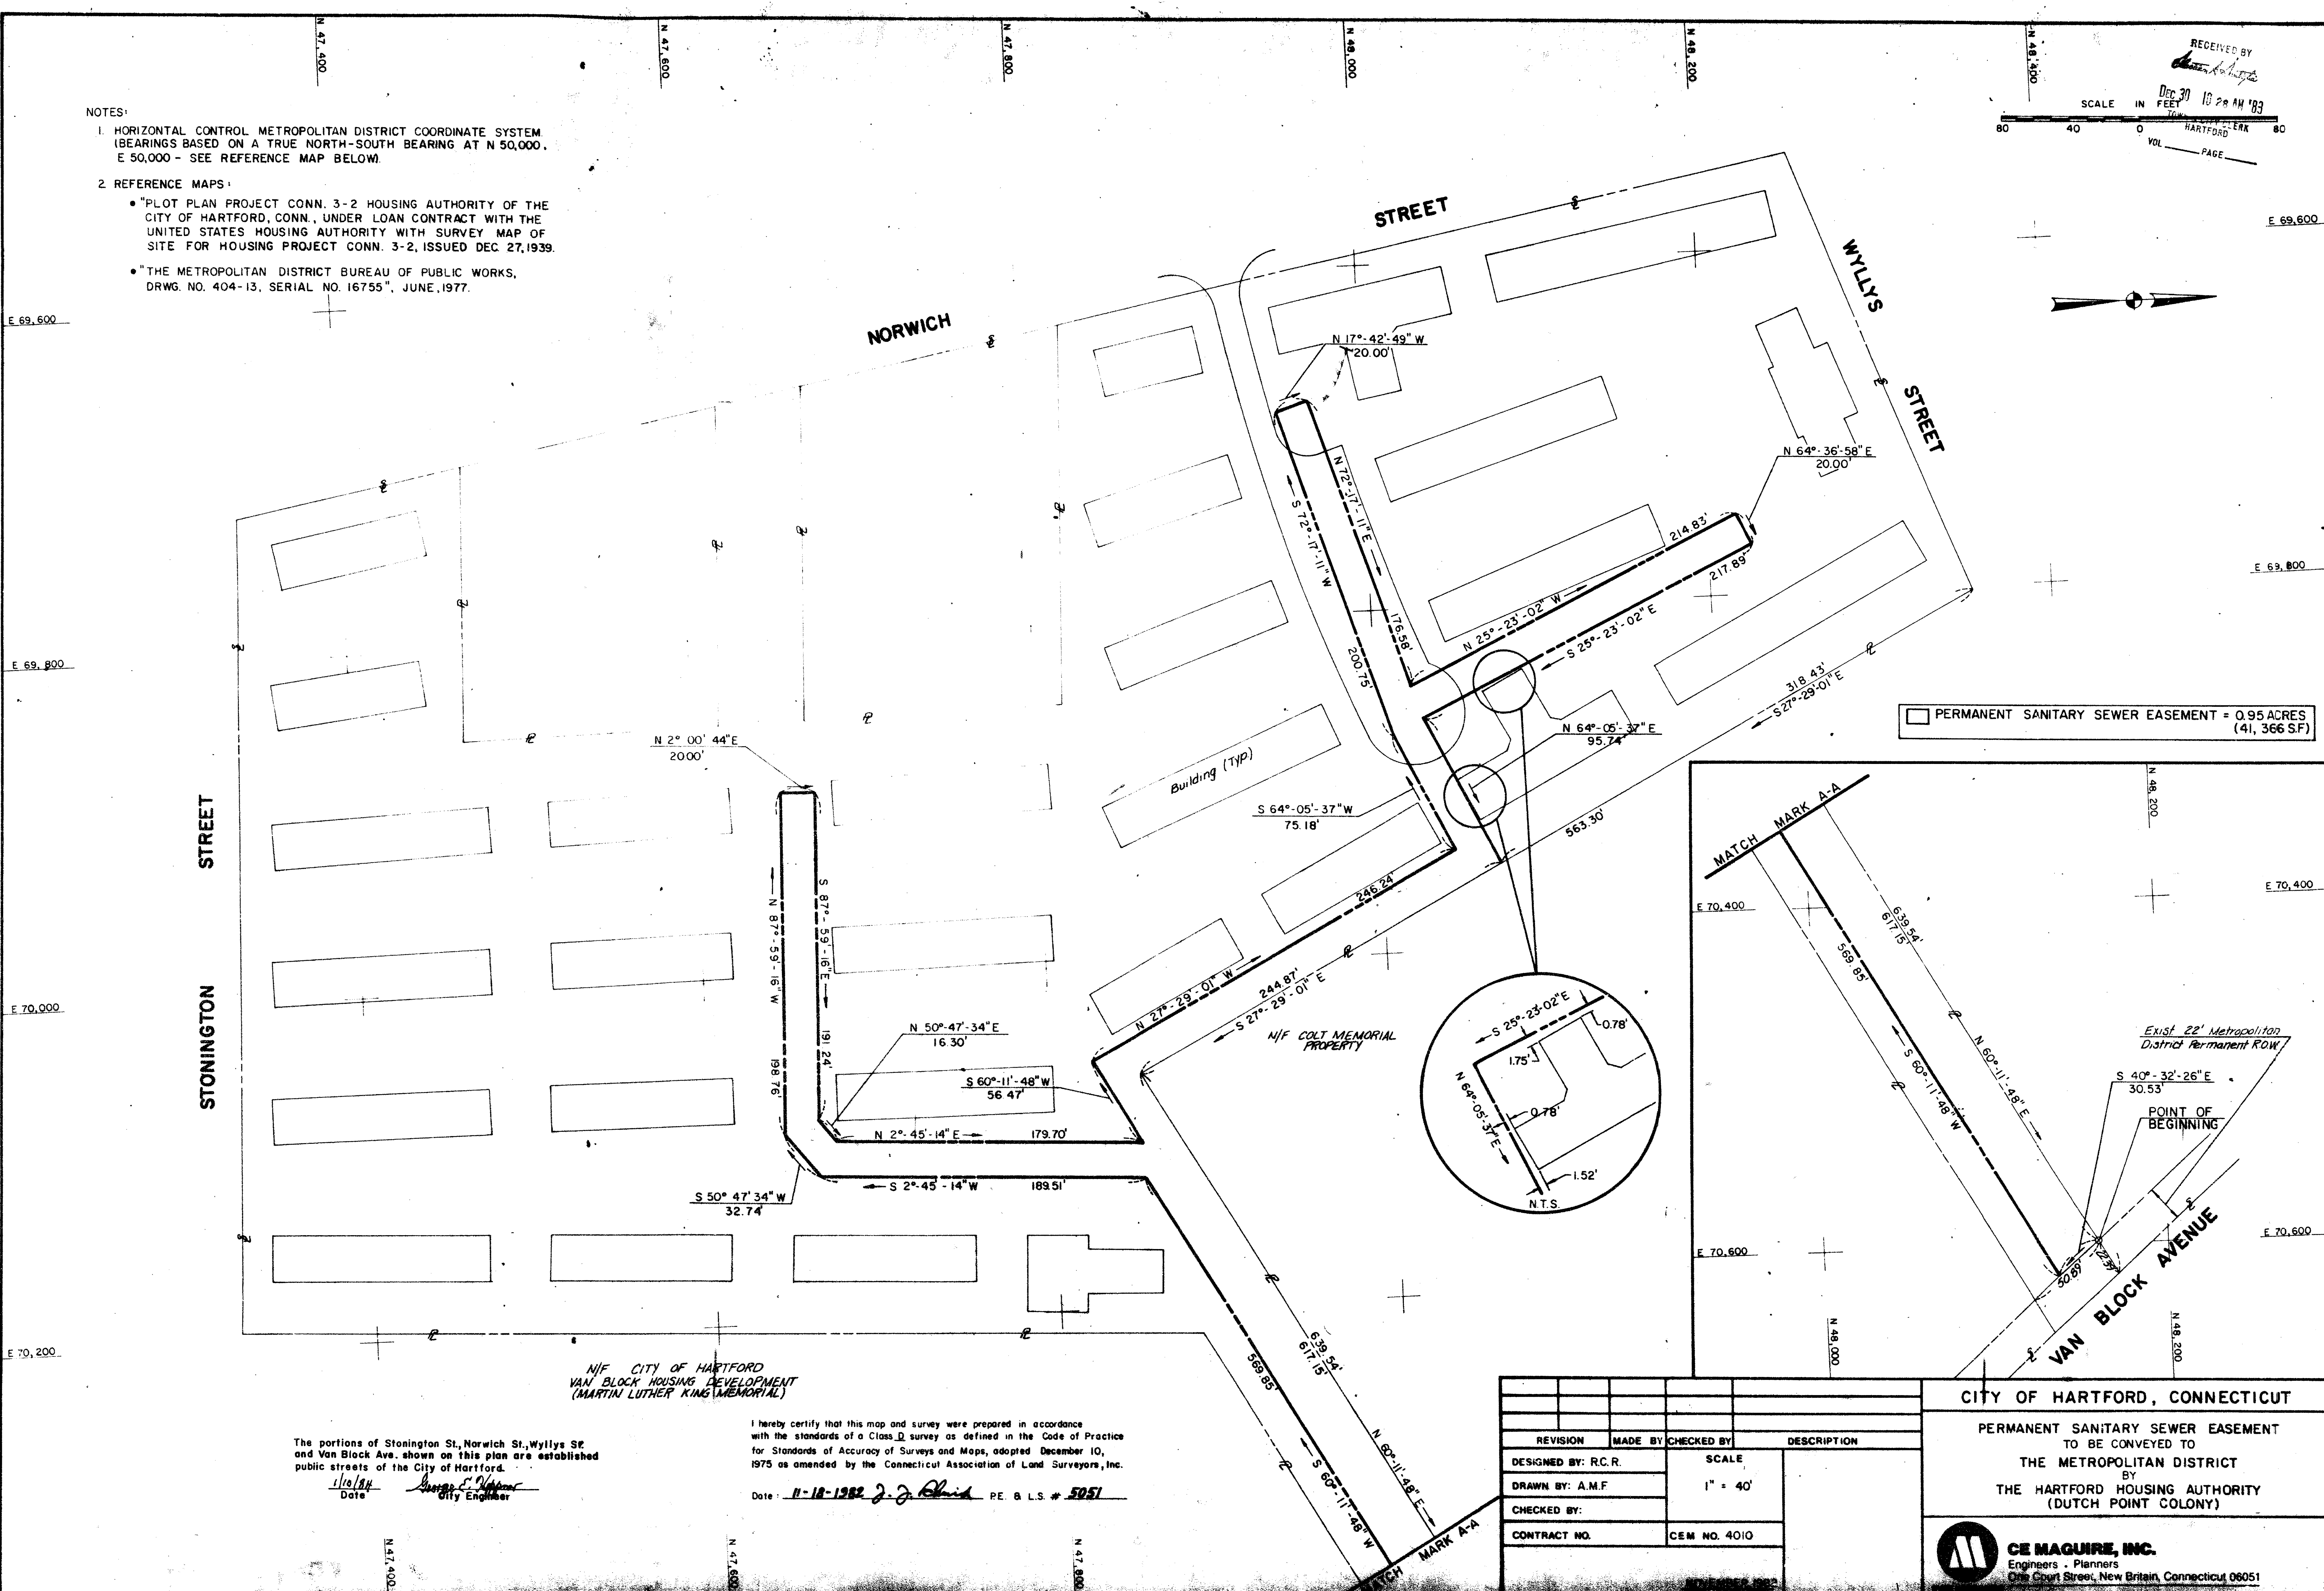


NOTES:

1. HORIZONTAL CONTROL METROPOLITAN DISTRICT COORDINATE SYSTEM (BEARINGS BASED ON A TRUE NORTH-SOUTH BEARING AT N 50,000, E 50,000 - SEE REFERENCE MAP BELOW).

2. REFERENCE MAPS:

- PLOT PLAN PROJECT CONN. 3-2 HOUSING AUTHORITY OF THE CITY OF HARTFORD, CONN., UNDER LOAN CONTRACT WITH THE UNITED STATES HOUSING AUTHORITY WITH SURVEY MAP OF SITE FOR HOUSING PROJECT CONN. 3-2, ISSUED DEC 27, 1939.
- THE METROPOLITAN DISTRICT BUREAU OF PUBLIC WORKS, DRWG. NO. 404-13, SERIAL NO. 16755, JUNE, 1977.

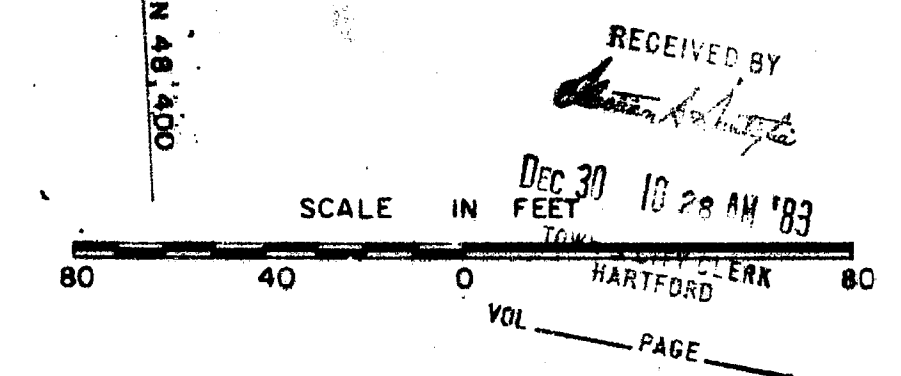

N/H CITY OF HARTFORD
VAN BLOCK HOUSING DEVELOPMENT
(MARTIN LUTHER KING MEMORIAL)

The portions of Stonington St., Norwich St., Willys St. and Van Block Ave. shown on this plan are established public streets of the City of Hartford.

I hereby certify that this map and survey were prepared in accordance with the standards of a Class II survey as defined in the Code of Practice for Standards of Accuracy of Surveys and Maps, adopted December 10, 1975 as amended by the Connecticut Association of Land Surveyors, Inc.

Date: 11-18-1982 J. J. Blain PE. & L.S. # 5951

REVISION	MADE BY	CHECKED BY	DESCRIPTION
DESIGNED BY: R.C.R.	SCALE: 1" = 40'		
DRAWN BY: A.M.F.			
CHECKED BY:			
CONTRACT NO.	CEM NO. 4010		

CITY OF HARTFORD, CONNECTICUT

PERMANENT SANITARY SEWER EASEMENT TO BE CONVEYED TO THE METROPOLITAN DISTRICT BY THE HARTFORD HOUSING AUTHORITY (DUTCH POINT COLONY)

CE MAGUIRE, INC.
Engineers - Planners
One Court Street, New Britain, Connecticut 06051

