


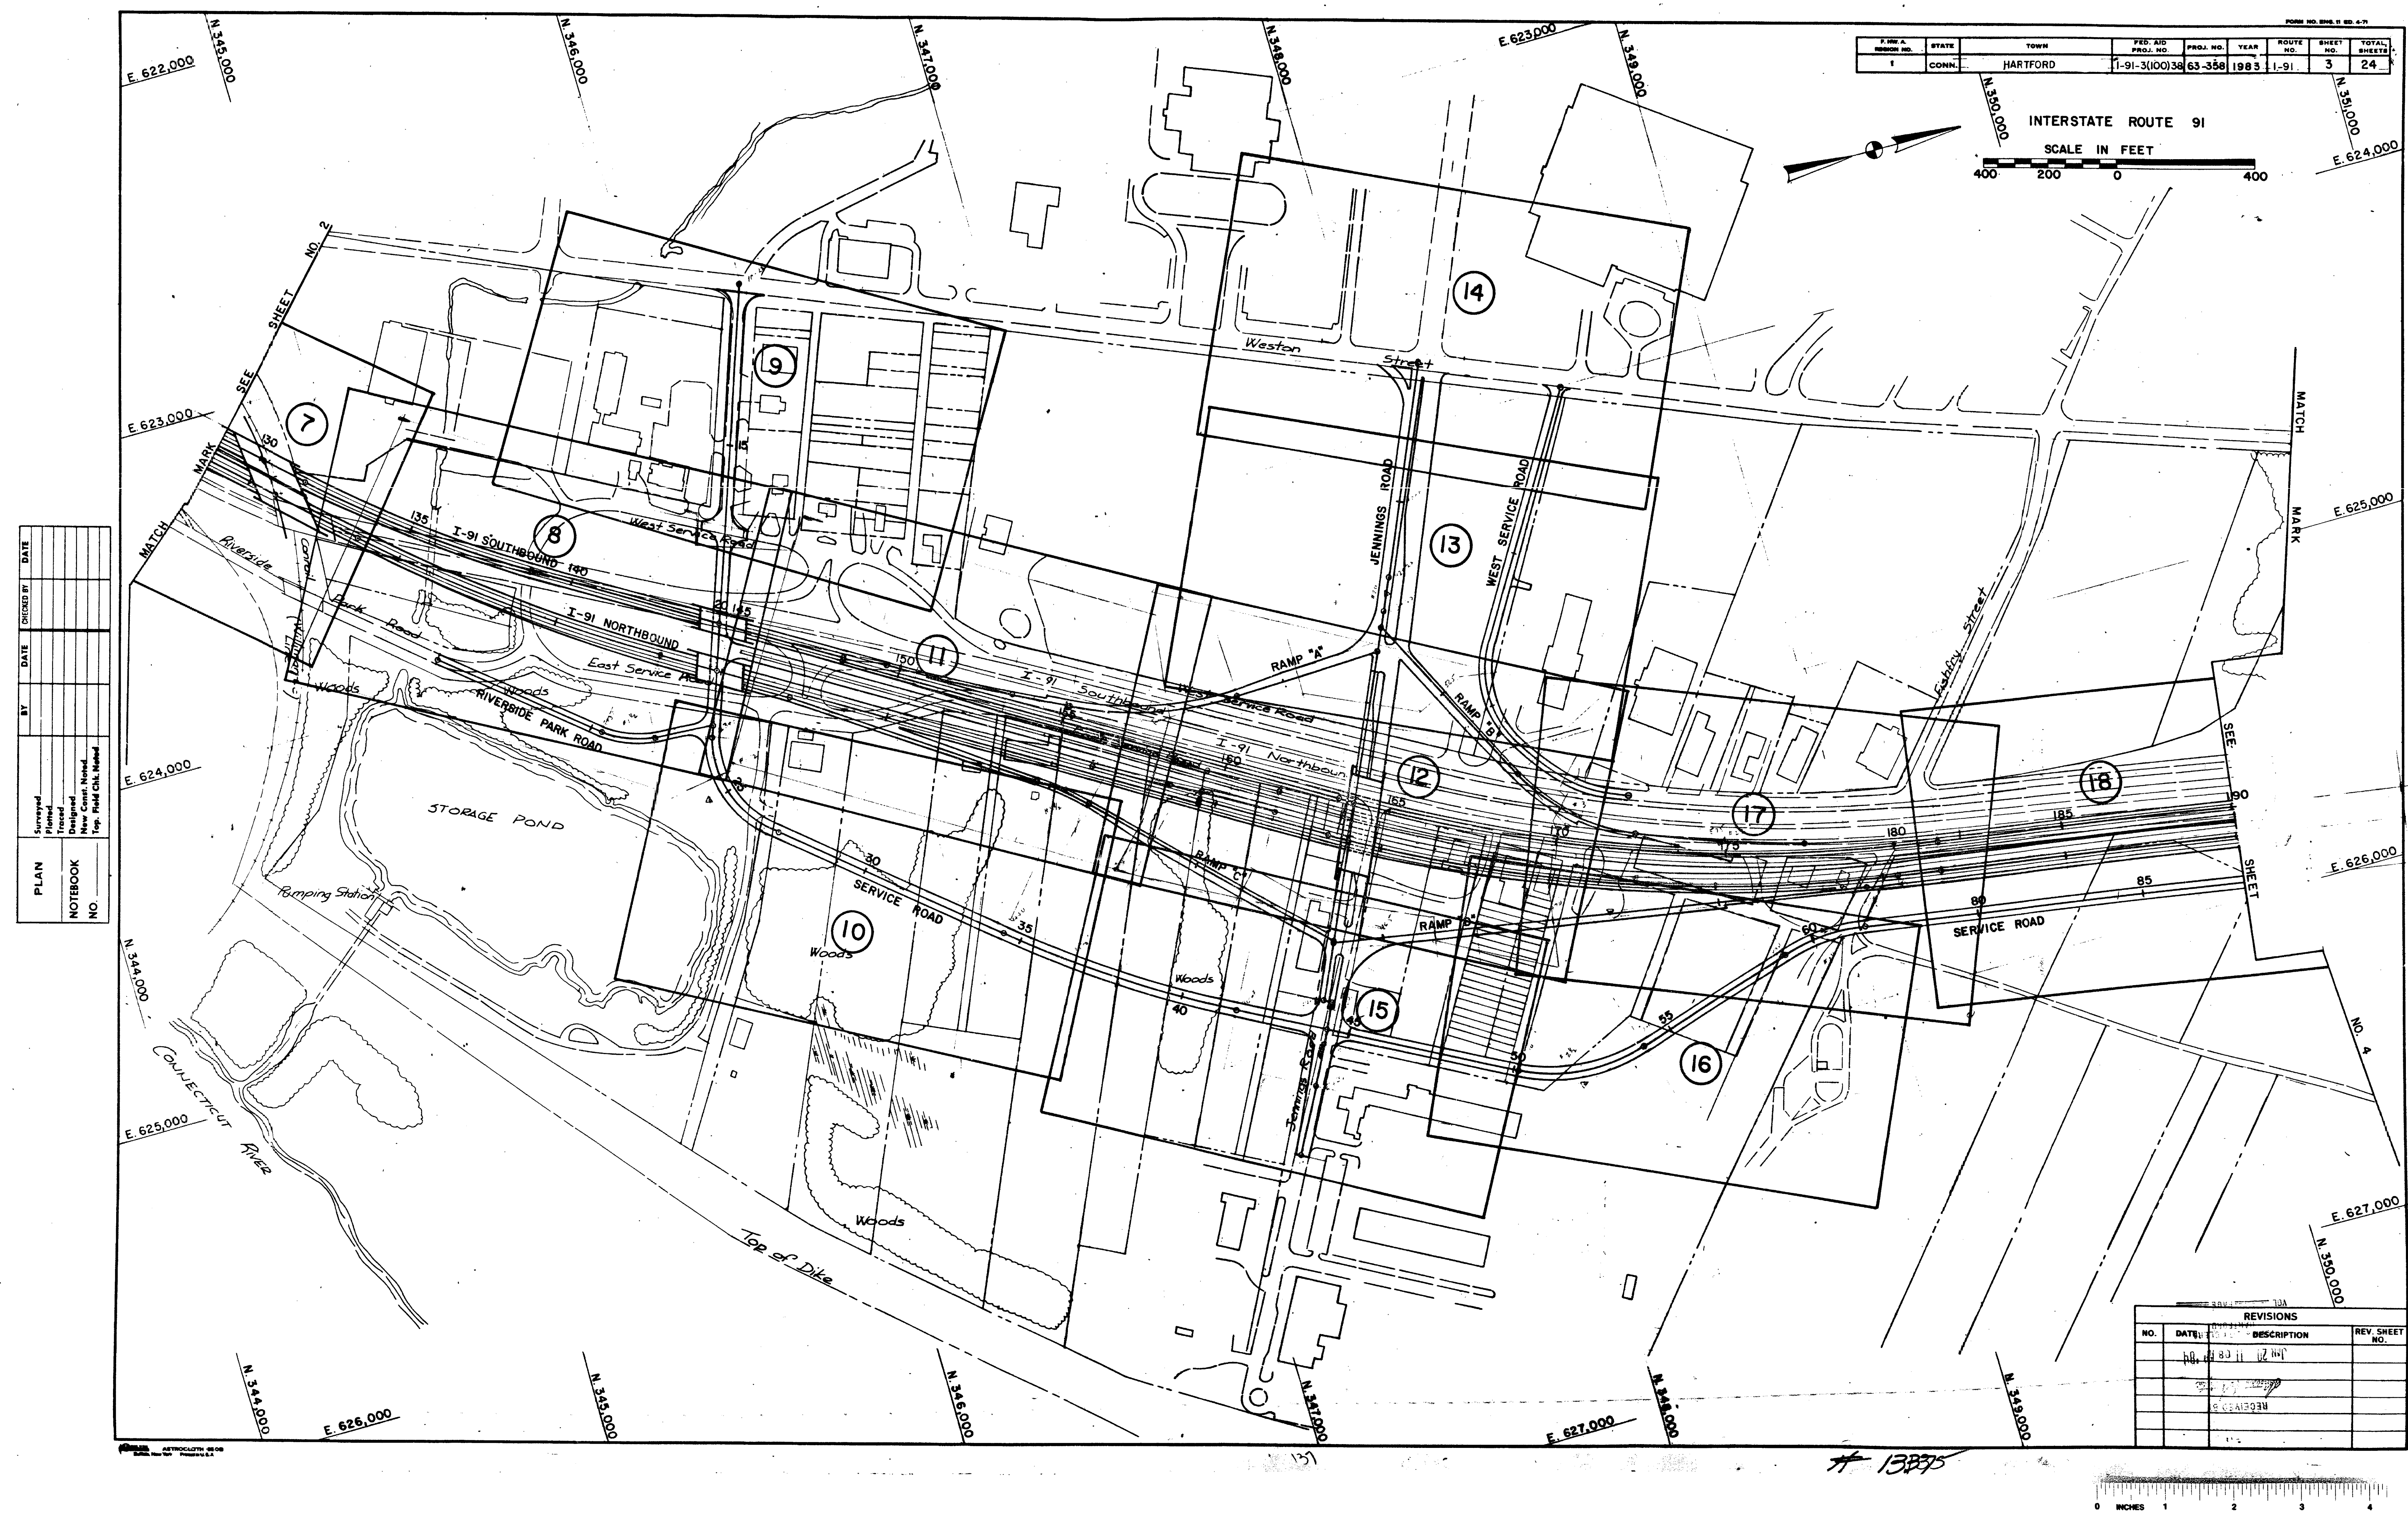

STATE	TOWN	PROJECT NO.	YEAR	ROUTE NO.	SHEET NO.	TOTAL SHEETS
CONN.	HARTFORD	1-91-3(100)38	1983	1-91	3	24

INTERSTATE ROUTE 91

SCALE IN FEET

PLAN	DATE	BY	DATE	CHANGED BY	DATE
NO.					

Surveyed	
Designed	
Reviewed	
Approved	

REVISIONS			REV. SHEET NO.
NO.	DATE	DESCRIPTION	
1	10/11/83	12 IN	
2			
3			
4			
5			
6			
7			
8			
9			
10			

1337-3

1337-3

