


1337-5


PUR. ROAD DIST. NO.	STATE	TOWN	FED. AID PROJ. NO.	PROJ. NO.	YEAR	ROUTE NO.	SHEET NO.	TOTAL SHEETS
1	CONN.	HARTFORD	1-91-310038	63-358	1983	1-91	5	24

INTERSTATE ROUTE 91

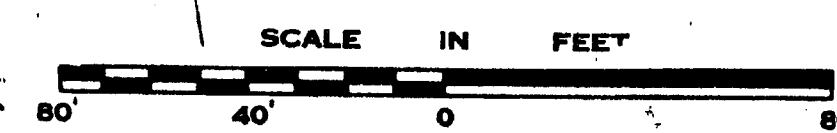

BEGIN STATE PROJECT NO. 63-358
FEDERAL AID PROJECT NO. 1-91-310038

PLAN	NOTEBOOK
NO.	NO.

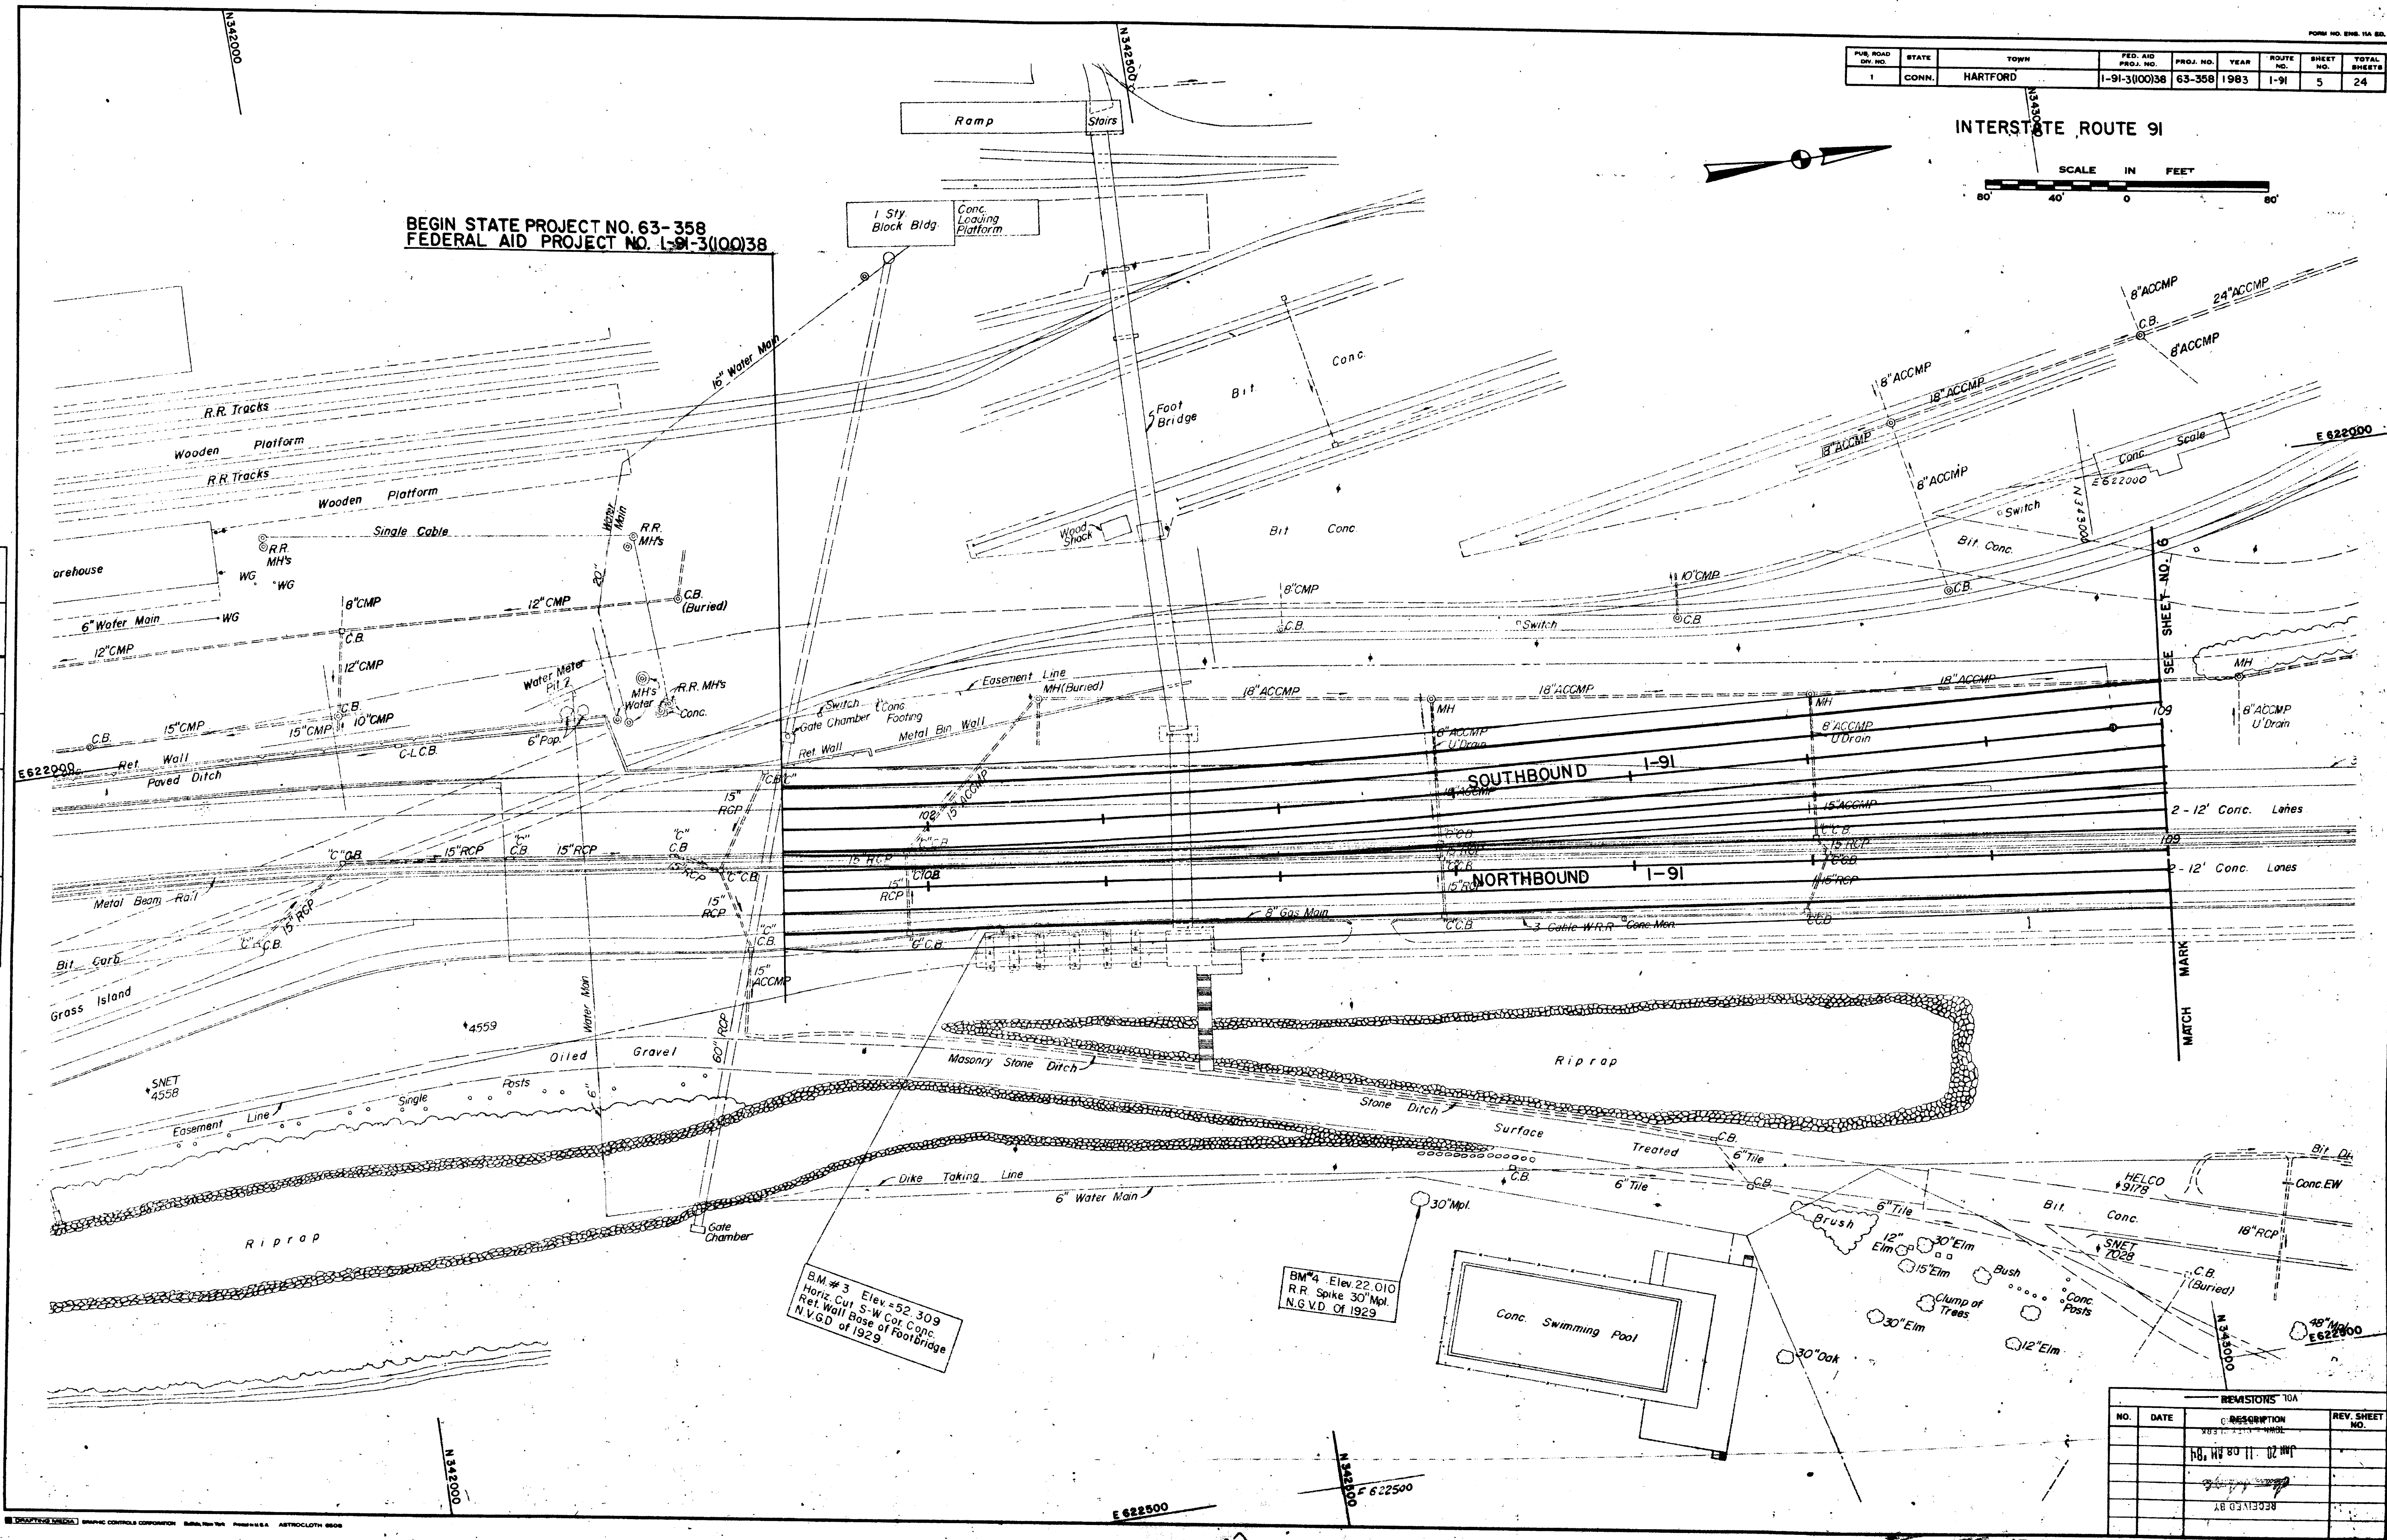

REVISIONS TO A			
NO.	DATE	DESCRIPTION	REV. SHEET NO.
1	10/11/83	1-91-310038	5

1337-5